


EXISTING
GROUND FLOOR PLAN

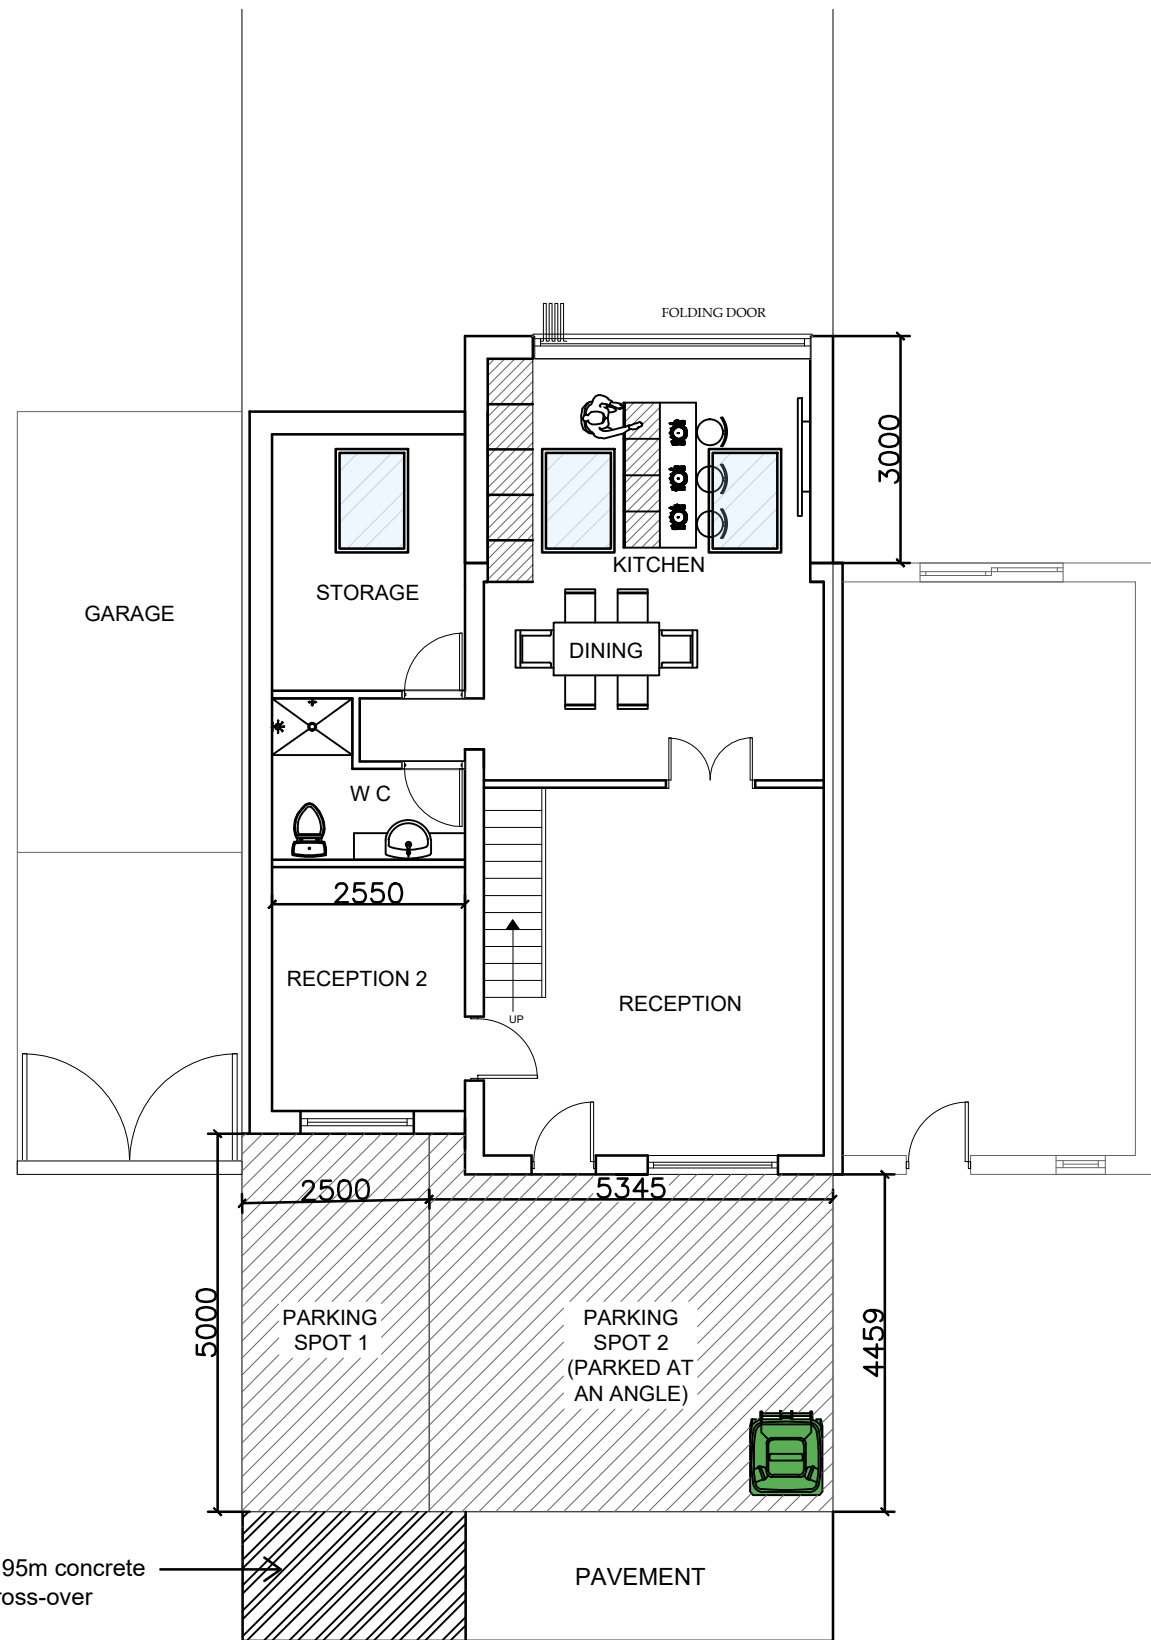

PROPOSED
GROUND FLOOR PLAN

NOTES:

DISCLAIMER:
ALL DIMENSIONS IN MM UNLESS OTHERWISE STATED.
CONTRACTORS TO CONFIRM ALL DIMENSIONS ON SITE. ALL DRAWINGS MUST BE READ IN CONJUNCTION WITH THE ARCHITECT'S DRAWINGS.

ARCHIMEDES DESIGN LTD
64 ST GEORGES ROAD
ESSEX
1G1 3PQ
Tel. +44 (0) 7889 415 063
EMAIL: archimedesdesignltd@gmail.com

Rev	Date	Details Of Issue	Initials

Status	Planning
--------	----------

Site Address:
40 Kipling Avenue
Tilbury
RM18 8HF

Client:
Mr Toyin Ibrahim Igbo

Project:

Drawn GP	Date: 23/06/2021	Scale (at A3) 1:100
Dwg no. 4020201	Revision No. C	

