


- NOTES:**
1. Figured dimensions to be taken in preference to scaled dimensions.
  2. Large scaled drawings to be taken in preference to small scale.
  3. Critical dimensions to be taken from site.
  4. If in doubt, the contractor must ask for clarification.
  5. These drawings and designs are the copyright of James Slater & Co. and may not be reproduced or used without permission.

Rev.ID	Rev.date	Rev.by	Comment

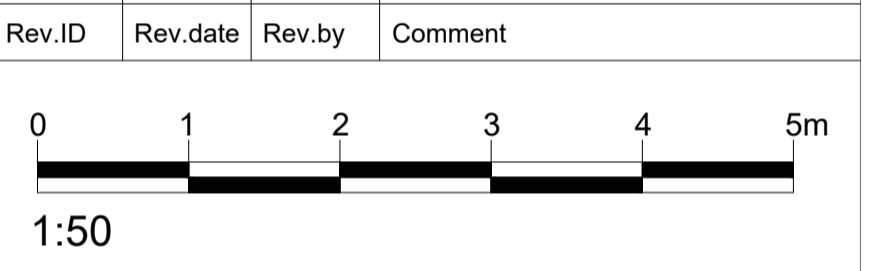

CLIENT:  
**Ms V Gibson-Robinson**

TITLE:  
**Survey  
Floor Plans**

STAGE:  
**Cellar & Fireplace Planning**

SITE:  
**Yew Tree House  
Cherington  
Tetbury  
GL8 8SW**

**JAMES SLATER & CO**  
SURVEYING & ARCHITECTURE



19 Dyer Street  
Cirencester  
Gloucestershire  
GL7 2PP  
Tel: 01285 650686  
Fax: 01285 644212



SCALES:  
as stated @ A1

DATE: March 2021	DRAWN: MG	CHECKED: JM
---------------------	--------------	----------------

DRAWING NUMBER: 19-134A-303	REV: *
--------------------------------	-----------

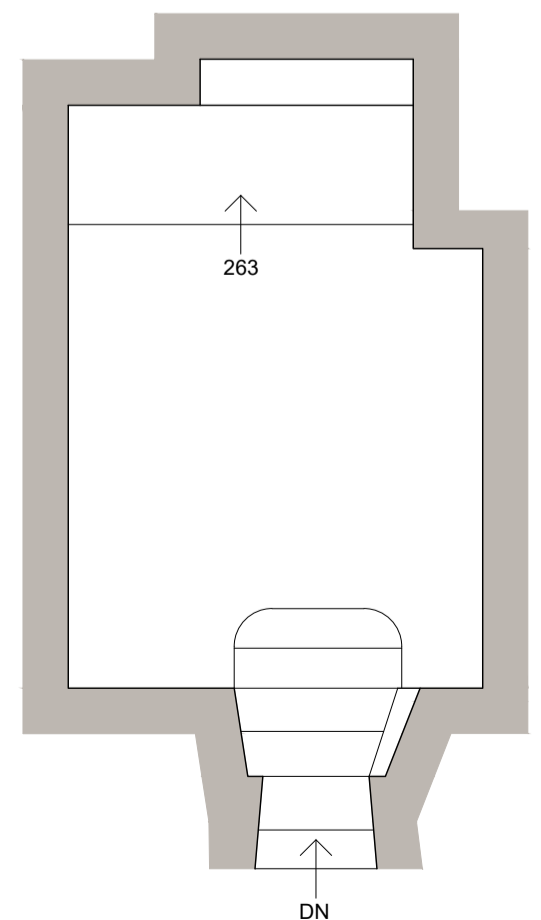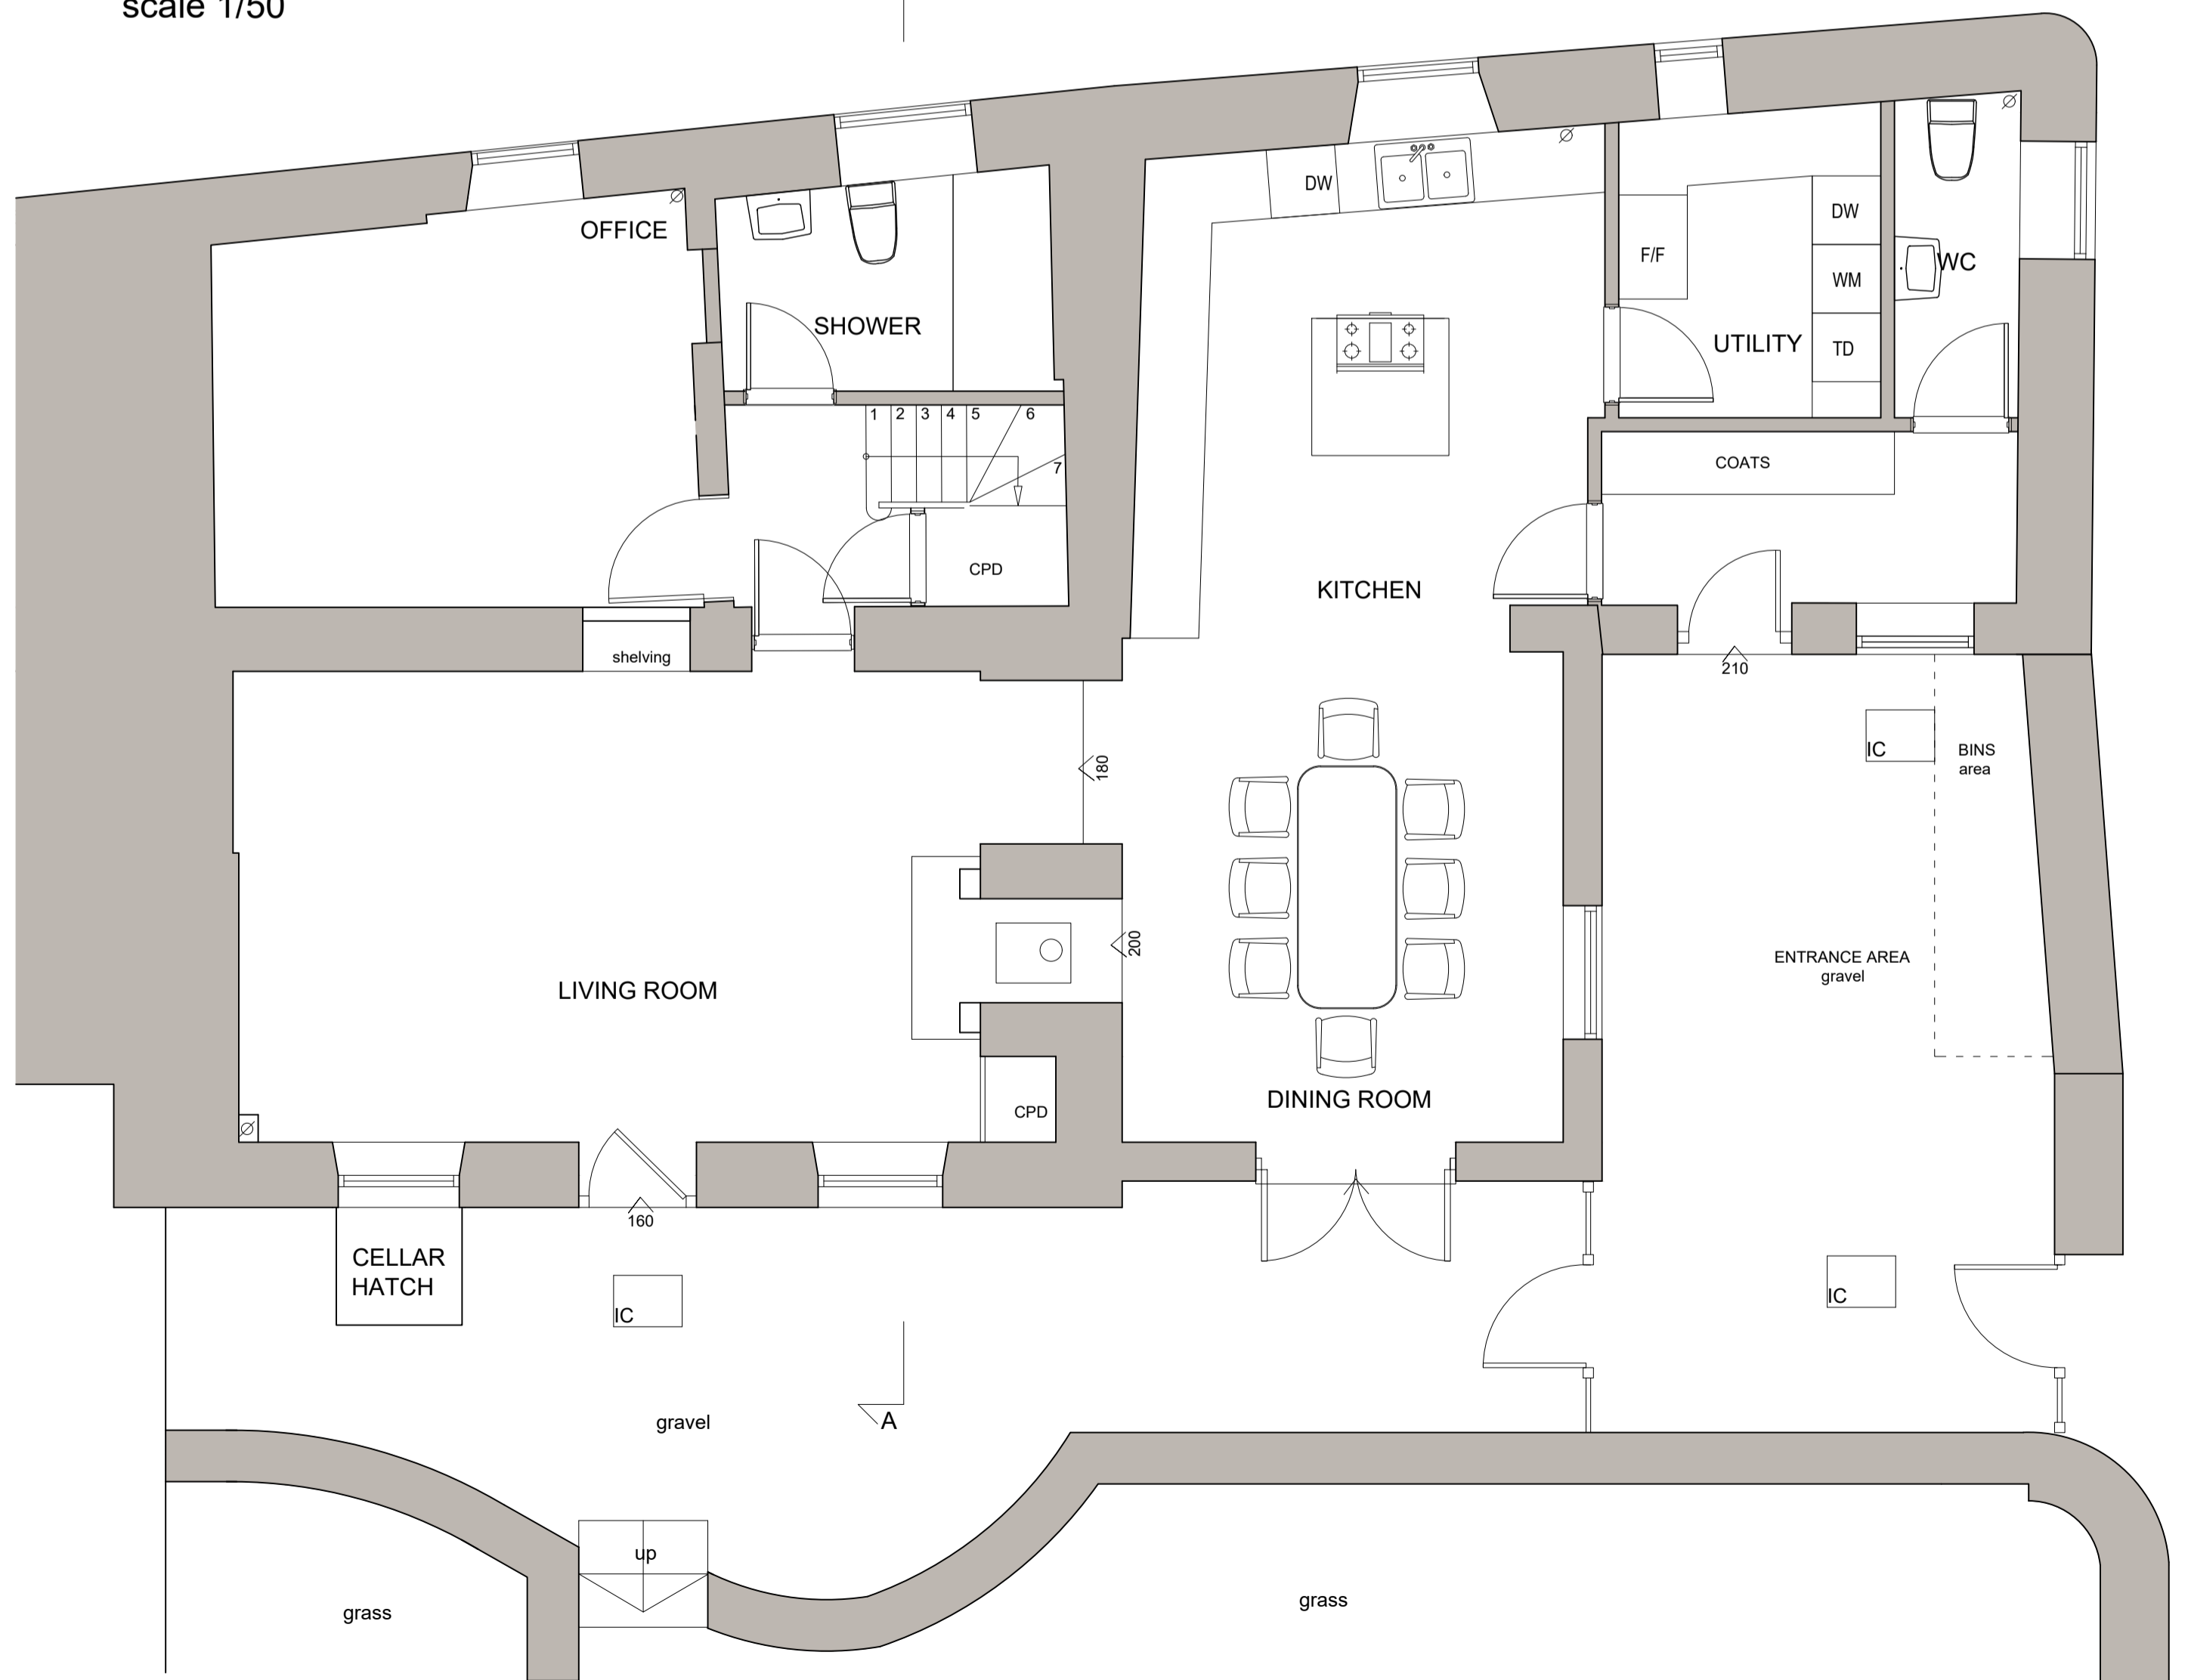

**GROUND FLOOR PLAN**  
scale 1/50

**CELLAR PLAN**  
scale 1/50