


- NOTES:
1. Figured dimensions to be taken in preference to scaled dimensions.
 2. Large scaled drawings to be taken in preference to small scale.
 3. Critical dimensions to be taken from site.
 4. If in doubt, the contractor must ask for clarification.
 5. These drawings and designs are the copyright of James Slater & Co. and may not be reproduced or used without permission.

Rev.ID	Rev.date	Rev.by	Comment
C	13.08.21	MG	Planning submission.
B	29.07.21	MG	Cellar hatch revised as per clients comments.
A	29.06.21	MG	Cellar plan added.

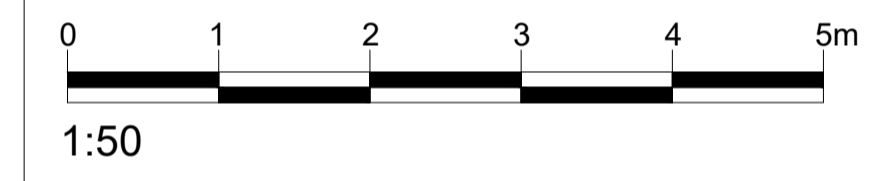

CLIENT:
Ms V Gibson-Robinson

TITLE:
Proposals
Floor Plans

STAGE:
Cellar & Fireplace Planning

SITE:
Yew Tree House
Cherington
Tetbury
GL8 8SW

JAMES SLATER & CO
SURVEYING & ARCHITECTURE

19 Dyer Street
Cirencester
Gloucestershire
GL7 2PP
Tel: 01285 650686
Fax: 01285 644212



SCALES:
as stated @ A1


DATE:
March 2021

DRAWN:
MG

CHECKED:
KS

DRAWING NUMBER:
19-134A-104


REV:
C

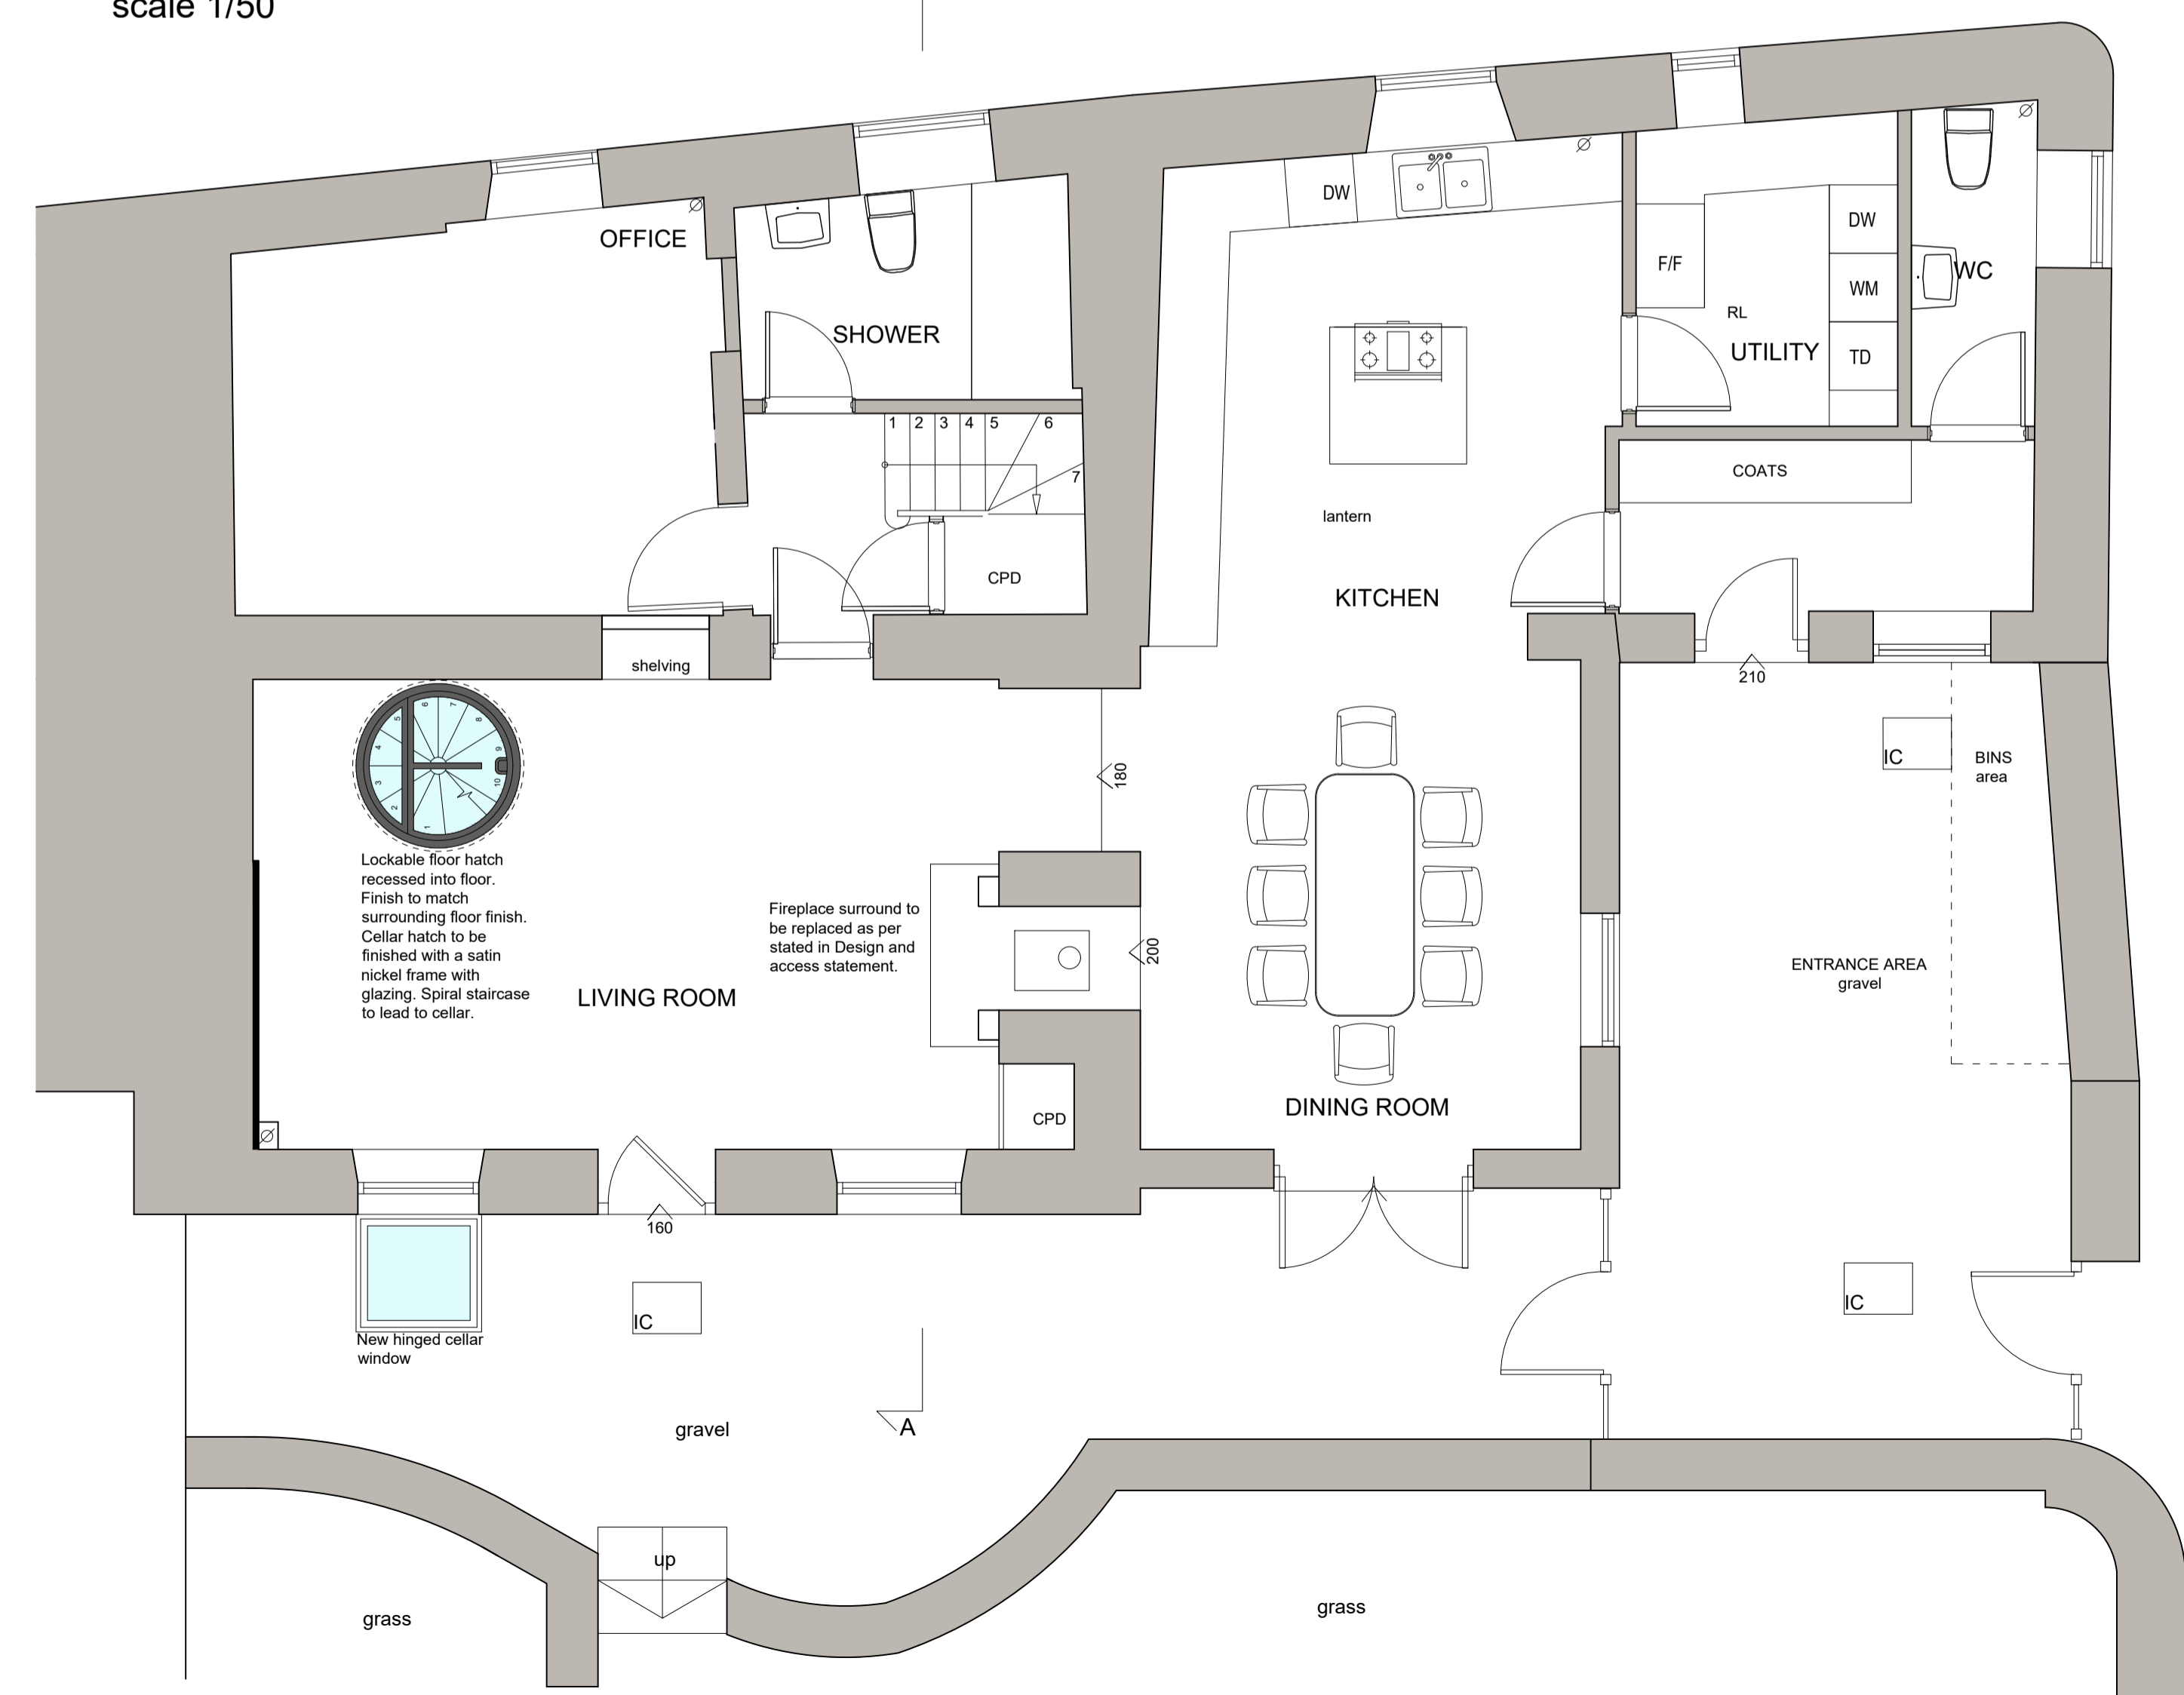

ATTIC FLOOR PLAN
scale 1/50

FIRST FLOOR PLAN
scale 1/50

GROUND FLOOR PLAN
scale 1/50

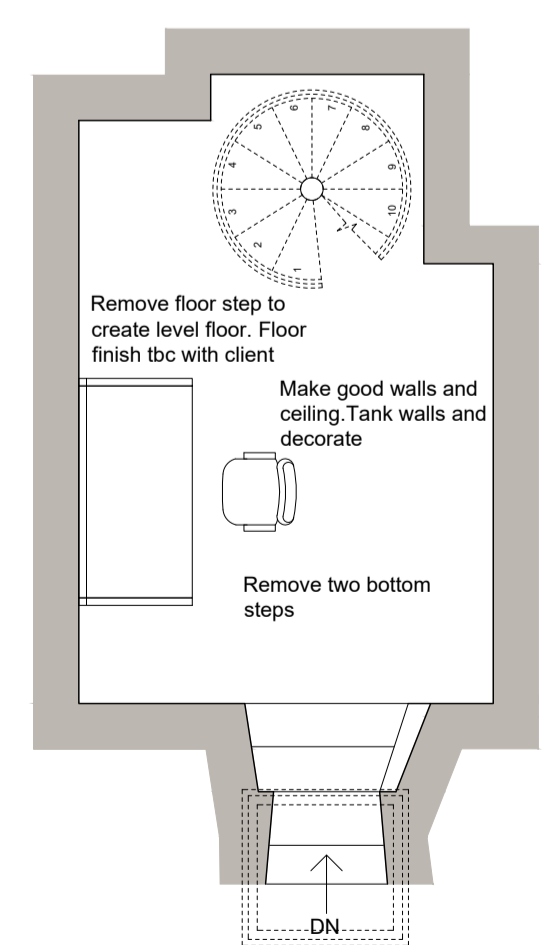

CELLAR PLAN
scale 1/50

