



# Proposed Car Parking at Cleanacres Machinery Ltd Hazelton Gloucestershire GL54 4DX

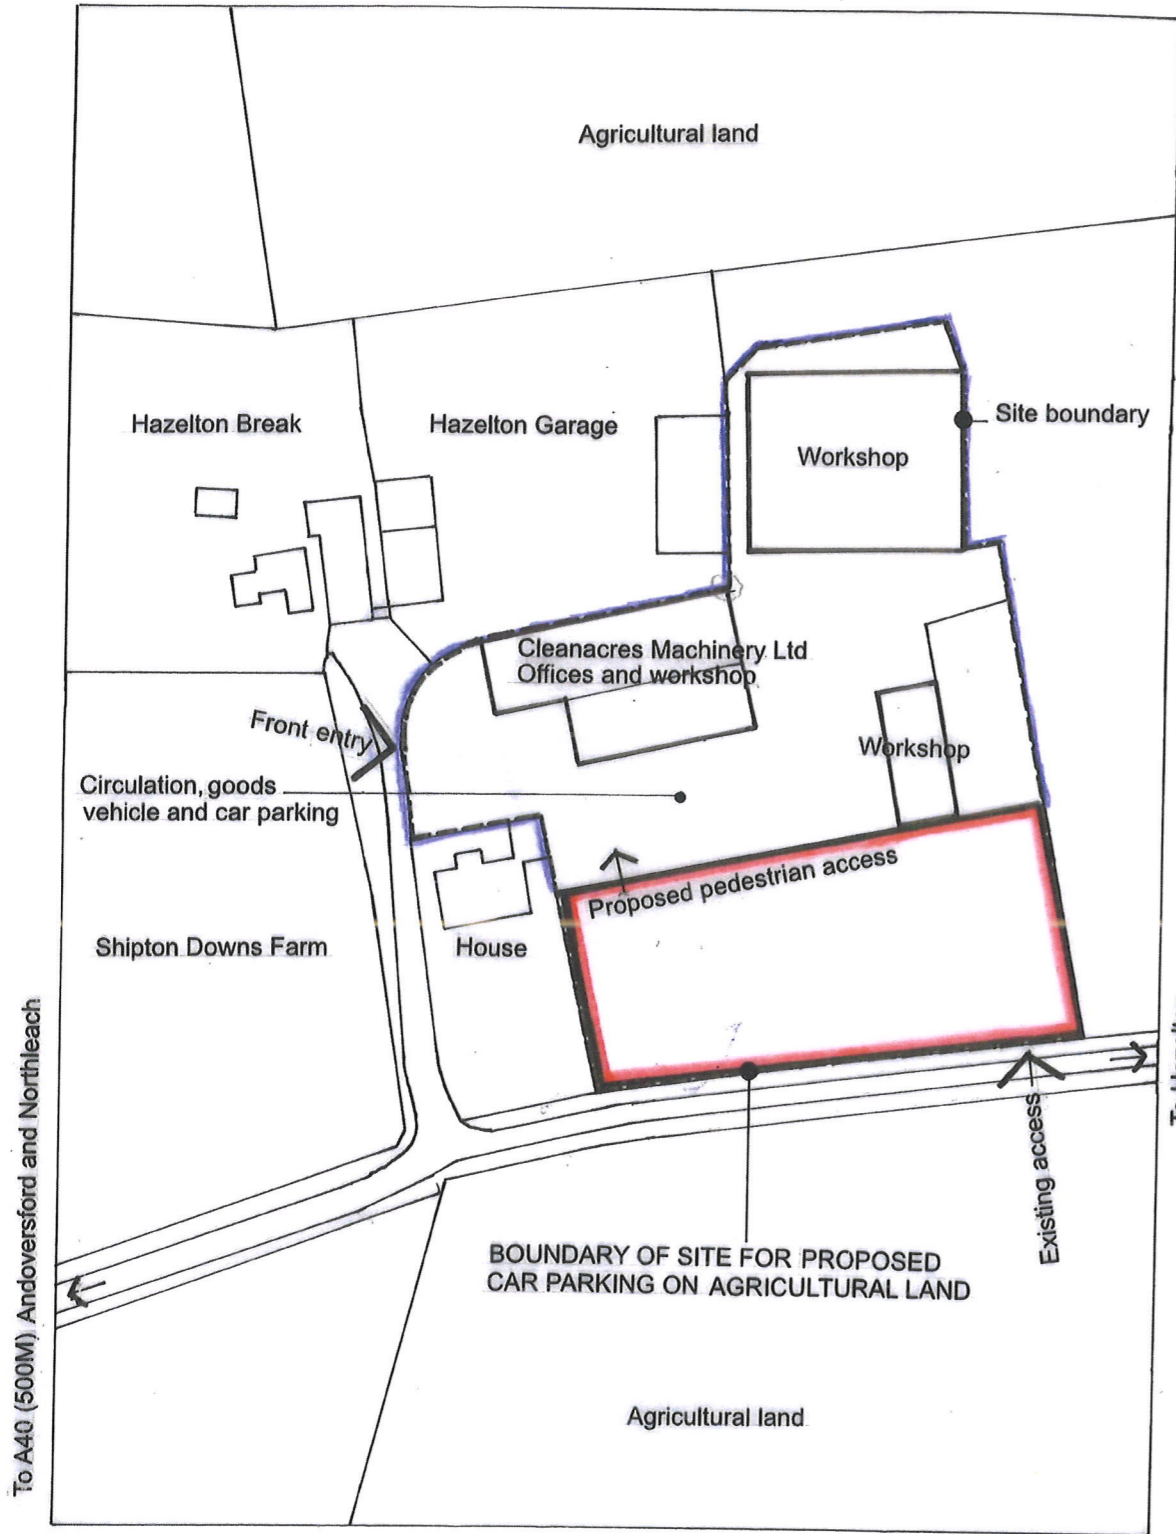

Location Plan

North  
 Scale: 1:1250 | 50m

Michael Lowe: Architect  
 Windmill Cottage Duntisbourne Abbots Cirencester GL7 7JN  
 Email: michael2lowe@btinternet.com Mobile: 07967 824133  
 Date: June 2021 Scale: 1:500 | 30m (Scale:1.500 @A3)

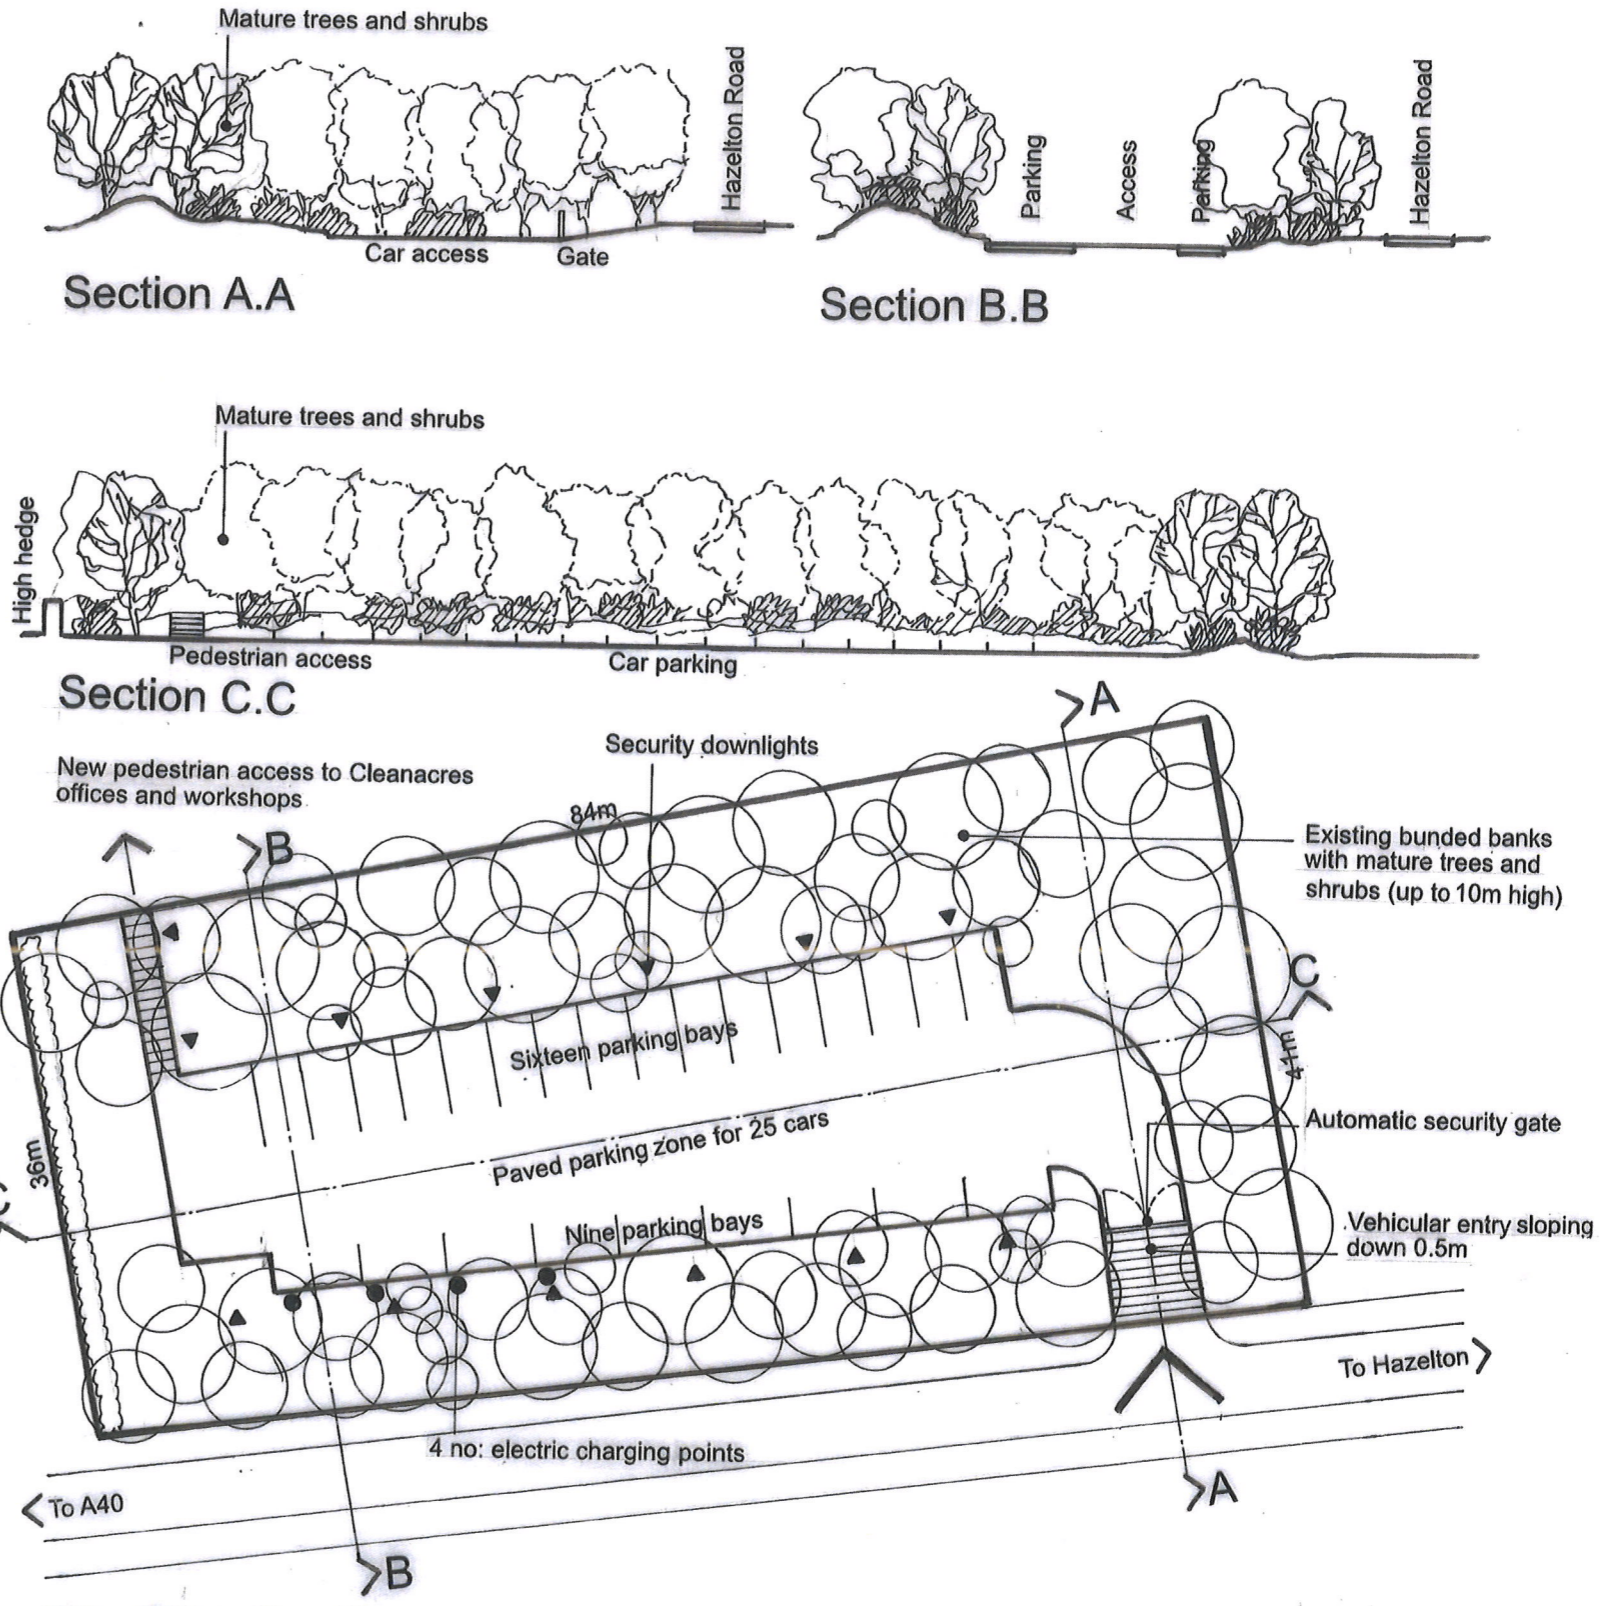

Site Plan: Car Parking Layout  
 NOTE: ALL CAR PARKING SCREENED FROM VIEW