



Front Elevation
 1 Bedroom 2 Person Maisonettes 58 (GF)
 2 Bedroom 3 Person Maisonettes 65 (FF)




Rear Elevation
 1 Bedroom 2 Person Maisonettes 58 (GF)
 2 Bedroom 3 Person Maisonettes 65 (FF)




First Floor Plan (65sq.m)
 2 Bedroom 3 Person Maisonettes

First Floor Plan (65sq.m)
 2 Bedroom 3 Person Maisonettes

First Floor Plan (65sq.m)
 2 Bedroom 3 Person Maisonettes

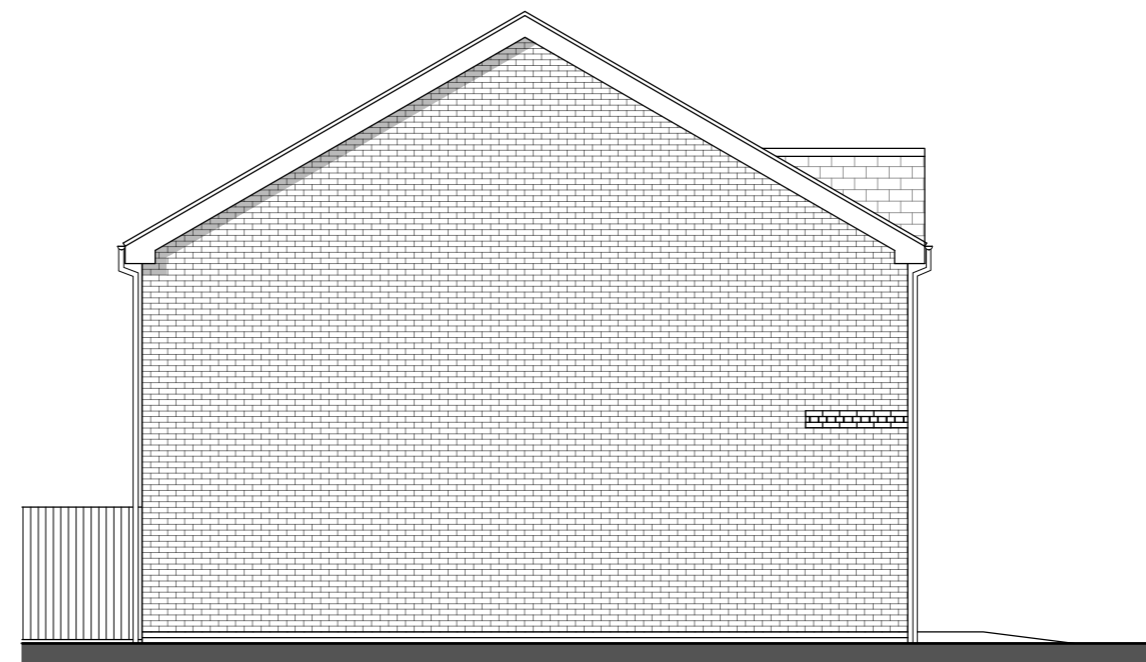


Side Elevation
 1 Bedroom 2 Person Maisonettes 58 (GF)
 2 Bedroom 3 Person Maisonettes 65 (FF)

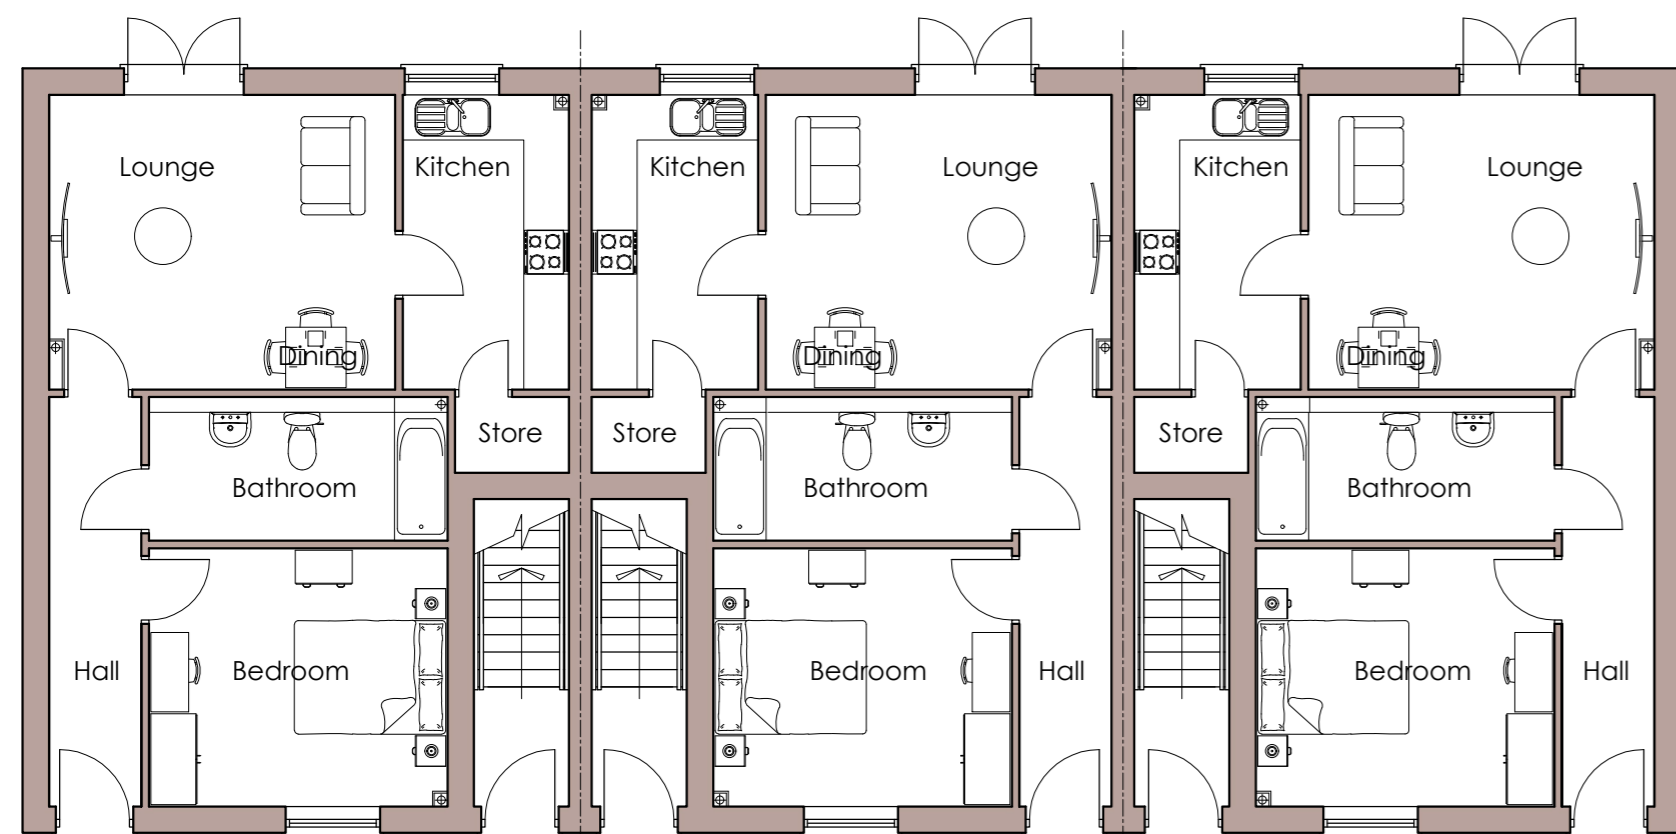

Ground Floor Plan (58sq.m)
 1 Bedroom 2 Person Maisonettes

Ground Floor Plan (58sq.m)
 1 Bedroom 2 Person Maisonettes

Ground Floor Plan (58sq.m)
 1 Bedroom 2 Person Maisonettes

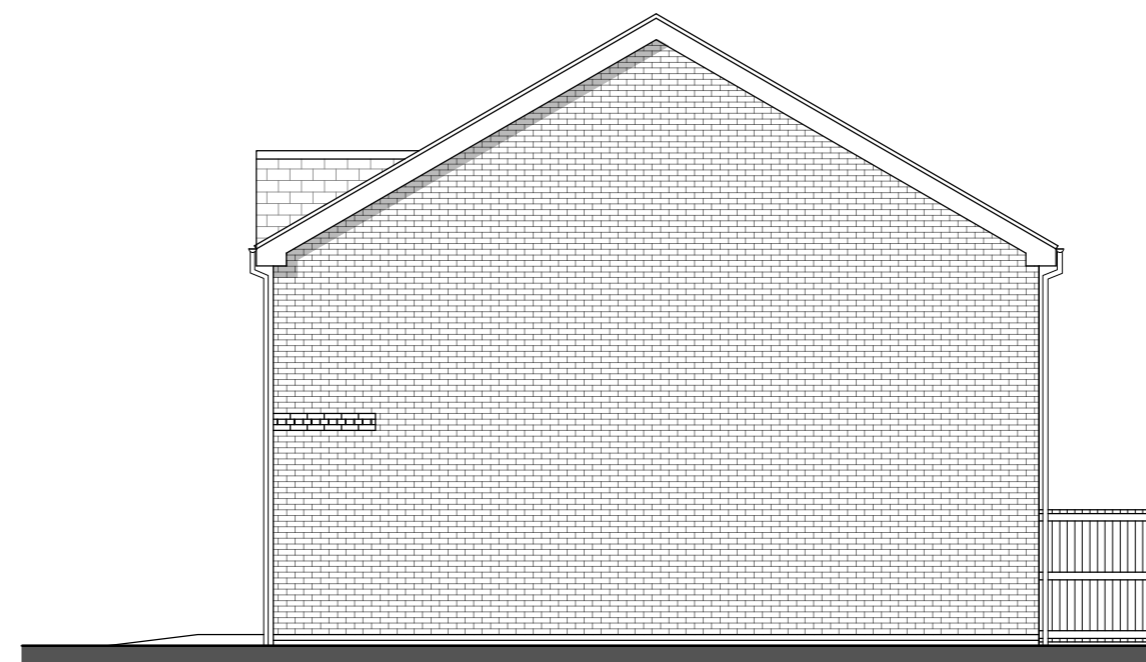

Side Elevation
 1 Bedroom 2 Person Maisonettes 58 (GF)
 2 Bedroom 3 Person Maisonettes 65 (FF)

REV	DATE	DESCRIPTION
-	-	-
TITLE 1 BED 2 PERSON MAISONETTES (58) GF 1 BED 2 PERSON MAISONETTES (65) FF		
PROJECT CROPPER ROAD, BLACKPOOL		
DRAWING NUMBER	DATE	SCALE
CROPPER ROAD - P06	JULY.21	1:100 @ A2
REV		
-		