



Side Elevation
3 Bedroom 4 Person
Aspect House Type 80sq.m

Front Elevation
3 Bedroom 5 Person
House Type 82sq.m

Front Elevation
3 Bedroom 5 Person
House Type 82sq.m



Front Elevation
3 Bedroom 4 Person House Type 80sq.m



First Floor Plan
3 Bedroom 4 Person
Aspect House Type 80sq.m

First Floor Plan
3 Bedroom 5 Person
House Type 82sq.m


First Floor Plan
3 Bedroom 5 Person
House Type 82sq.m



Rear Elevation
3 Bedroom 5 Person
House Type 82sq.m

Rear Elevation
3 Bedroom 5 Person
House Type 82sq.m


Rear Elevation
3 Bedroom 4 Person
Aspect House Type 80sq.m

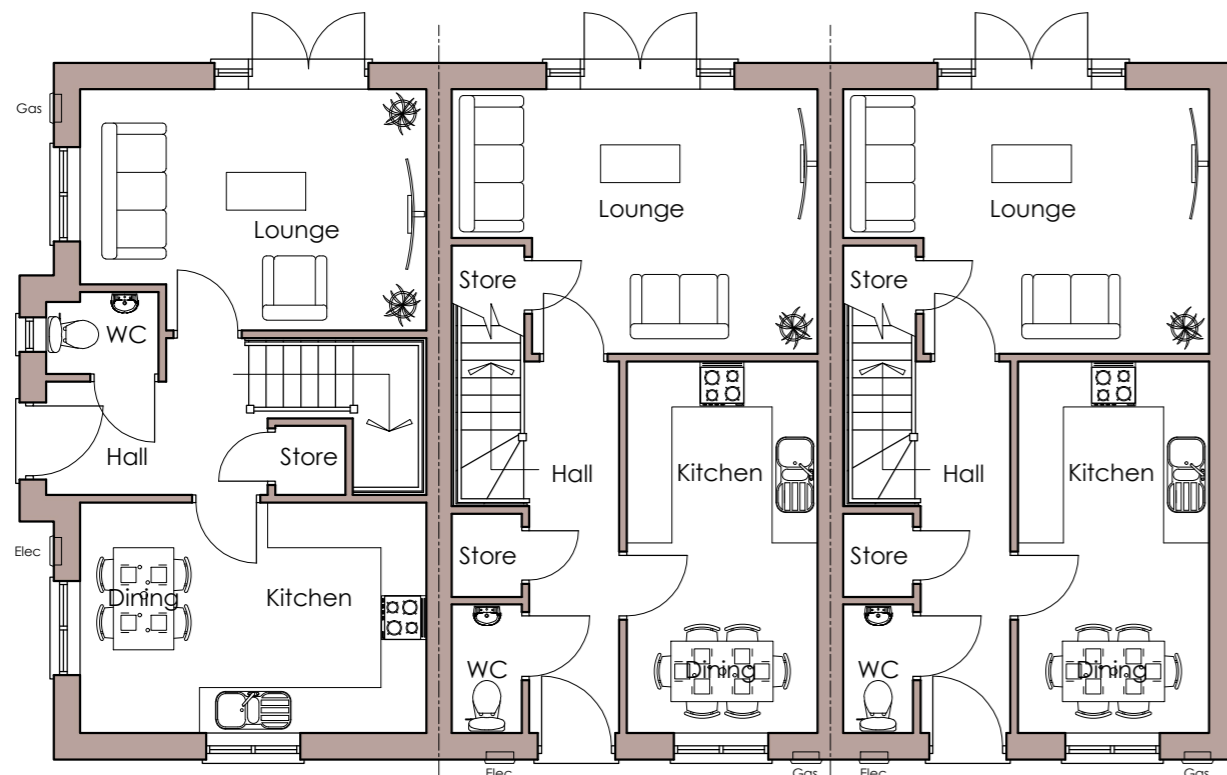

Ground Floor Plan
3 Bedroom 4 Person
Aspect House Type 80sq.m

Ground Floor Plan
3 Bedroom 5 Person
House Type 82sq.m

Ground Floor Plan
3 Bedroom 5 Person
House Type 82sq.m

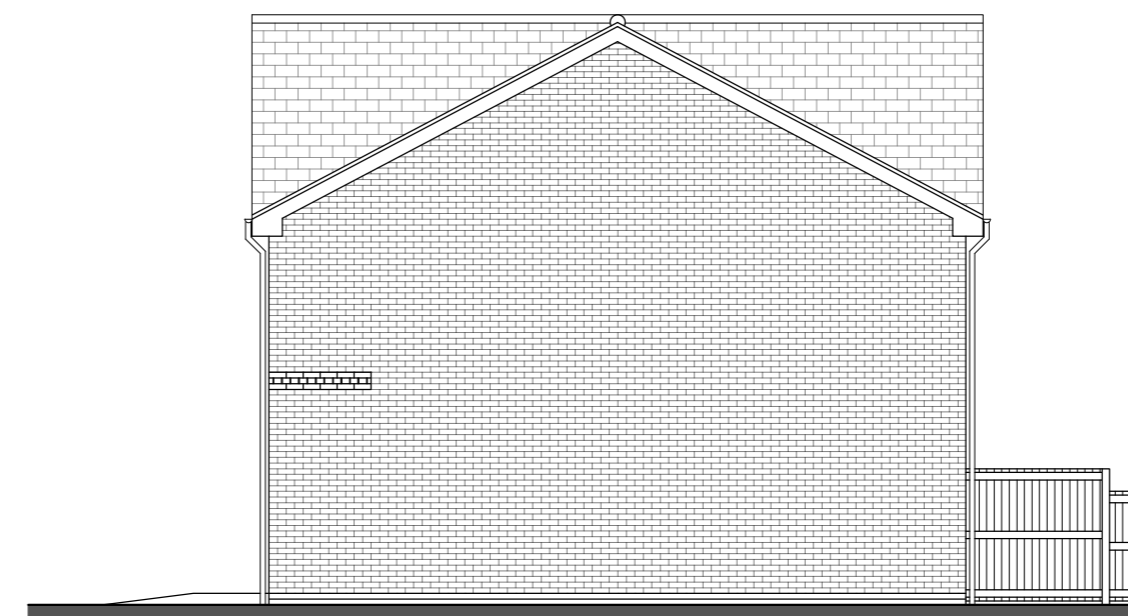

Side Elevation
3B5P House Type 82sq.m

REV	DATE	DESCRIPTION
-	-	-
TITLE 3 BED 4 PERSON ASPECT HOUSE TYPE (80) FLOOR PLANS & ELEVATIONS - 3 BLOCK		
PROJECT CROPPER ROAD, BLACKPOOL		
DRAWING NUMBER CROPPER ROAD - P12		DATE JULY.21
SCALE 1:100 @ A2		REV -