




Front Elevation
3 Bedroom 5 Person House Type 82sq.m

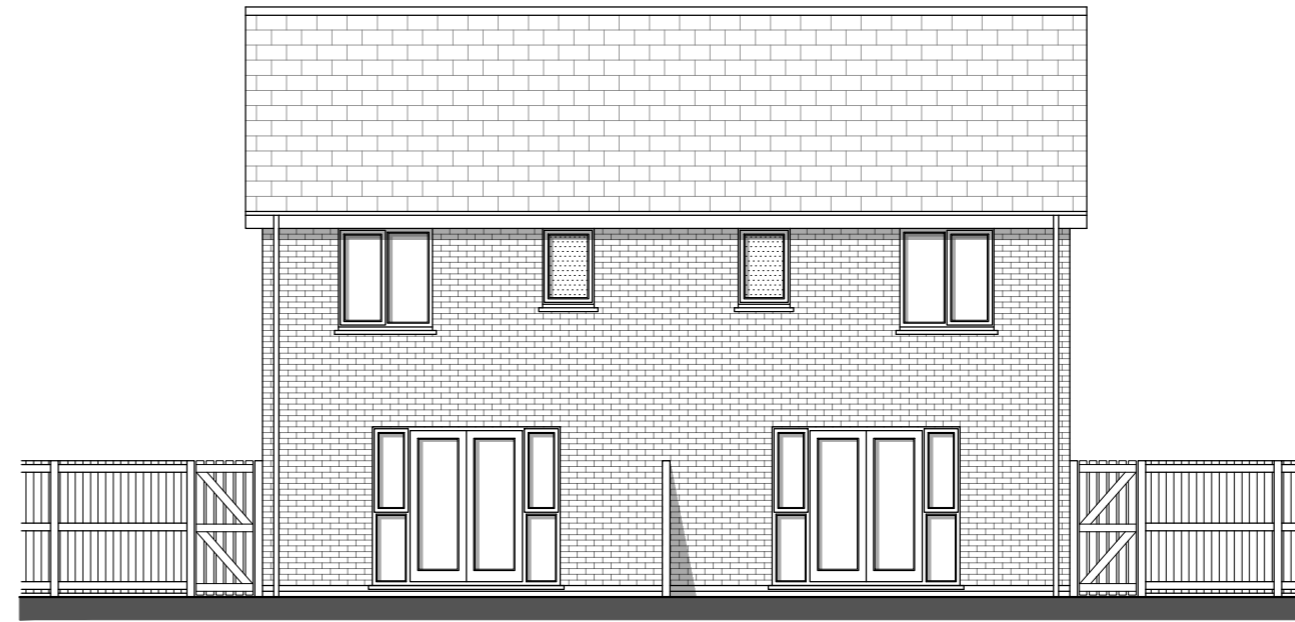


Rear Elevation
3 Bedroom 5 Person House Type 82sq.m

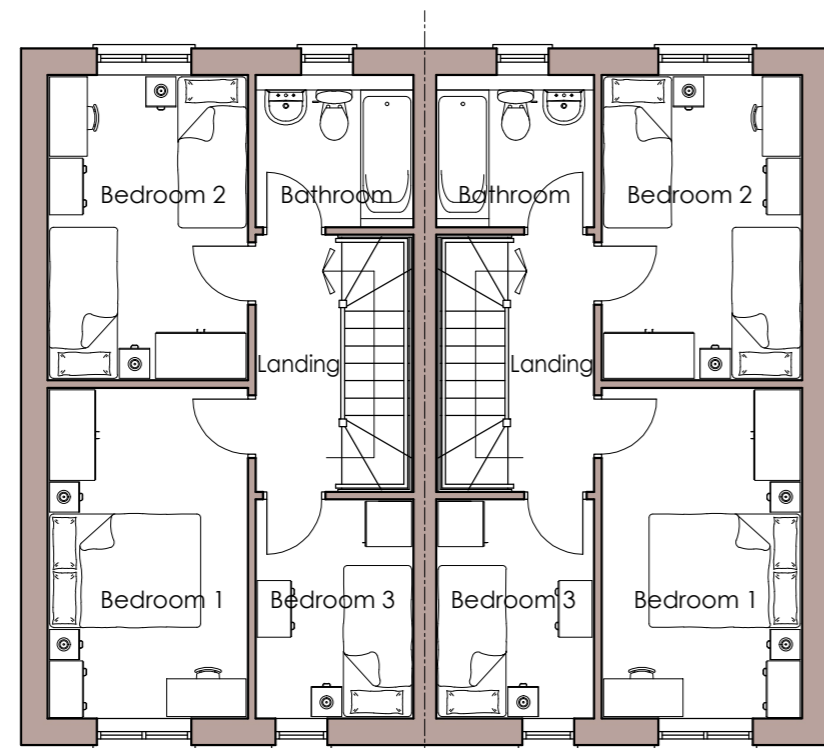


First Floor Plan
3 Bedroom 5 Person House Type 82sq.m

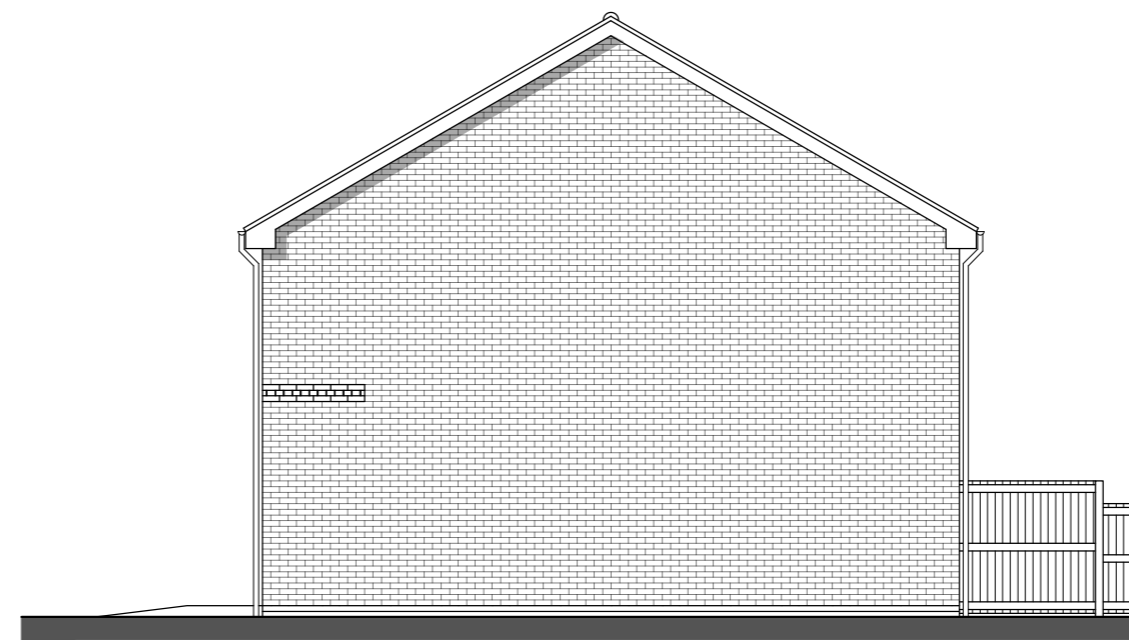

Side Elevation
3B5P House Type 82sq.m

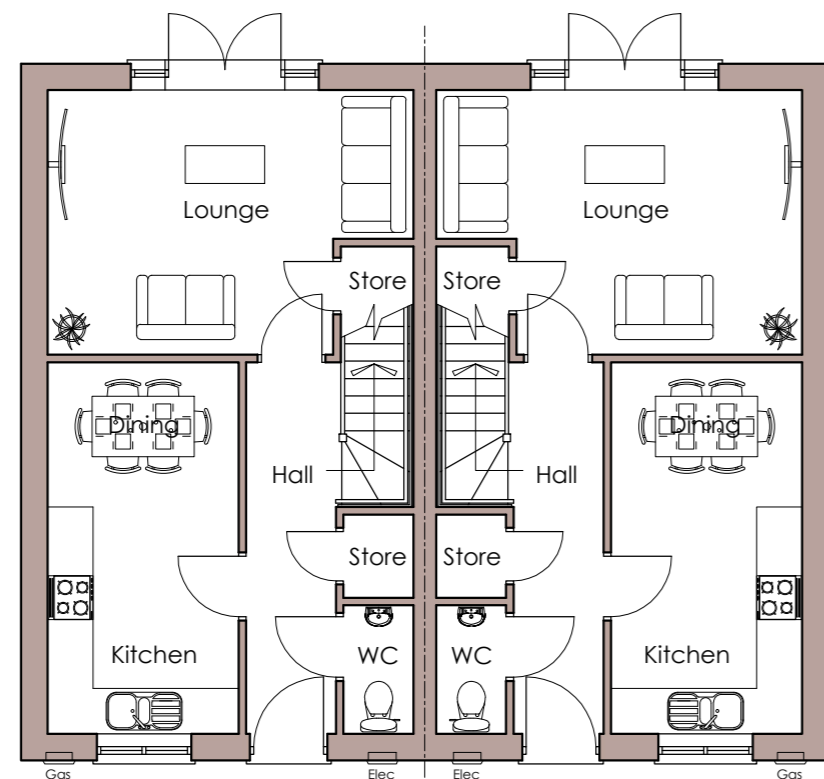

Ground Floor Plan
3 Bedroom 5 Person House Type 82sq.m

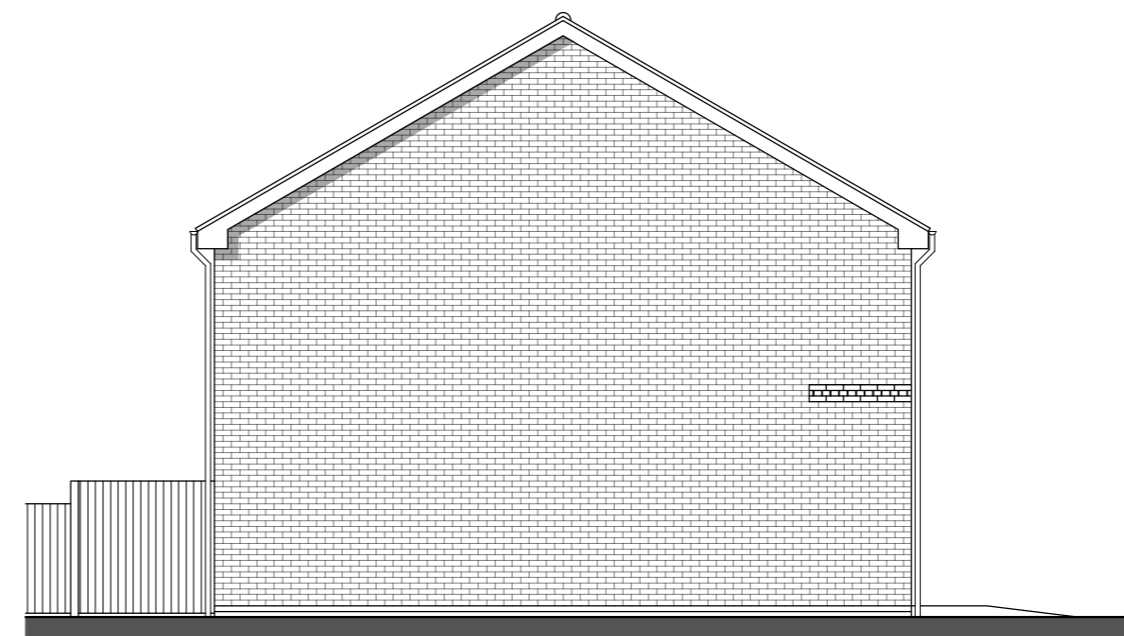

Side Elevation
3B5P House Type 82sq.m

REV	DATE	DESCRIPTION
-	-	-

TITLE 3 BED 5 PERSON HOUSE TYPE (82) FLOOR PLANS & ELEVATIONS - SEMI			
PROJECT CROPPER ROAD, BLACKPOOL			
DRAWING NUMBER CROPPER ROAD - P09	DATE JULY.21	SCALE 1:100 @ A2	REV -