





Front Elevation - Terrace of 3
3 Bedroom 5 Person House Type 82sq.m




Rear Elevation - Terrace of 3
3 Bedroom 5 Person House Type 82sq.m

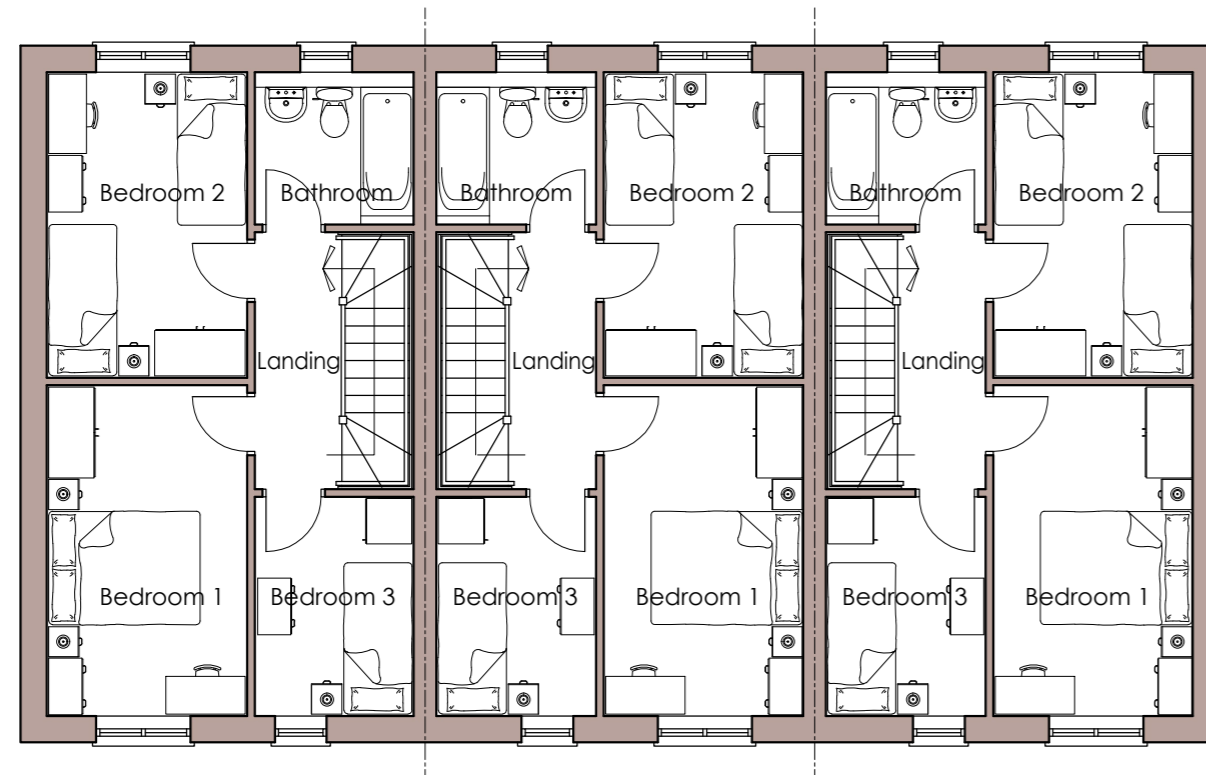


First Floor Plan
3 Bedroom 5 Person House Type 82sq.m

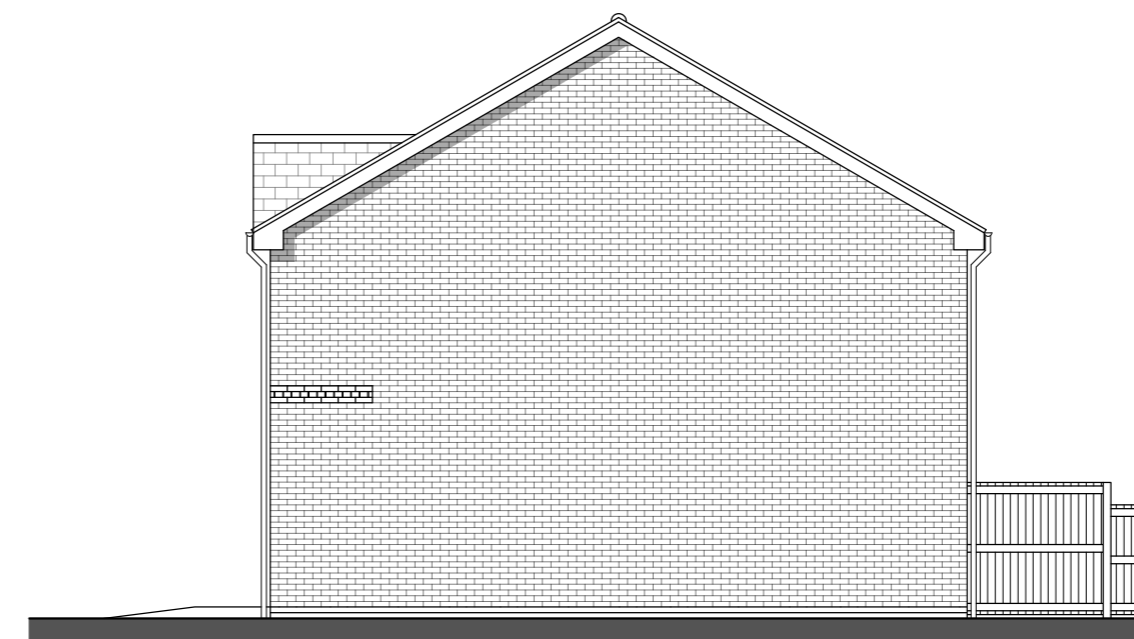

Side Elevation - Terrace of 3
3B5P House Type 82sq.m

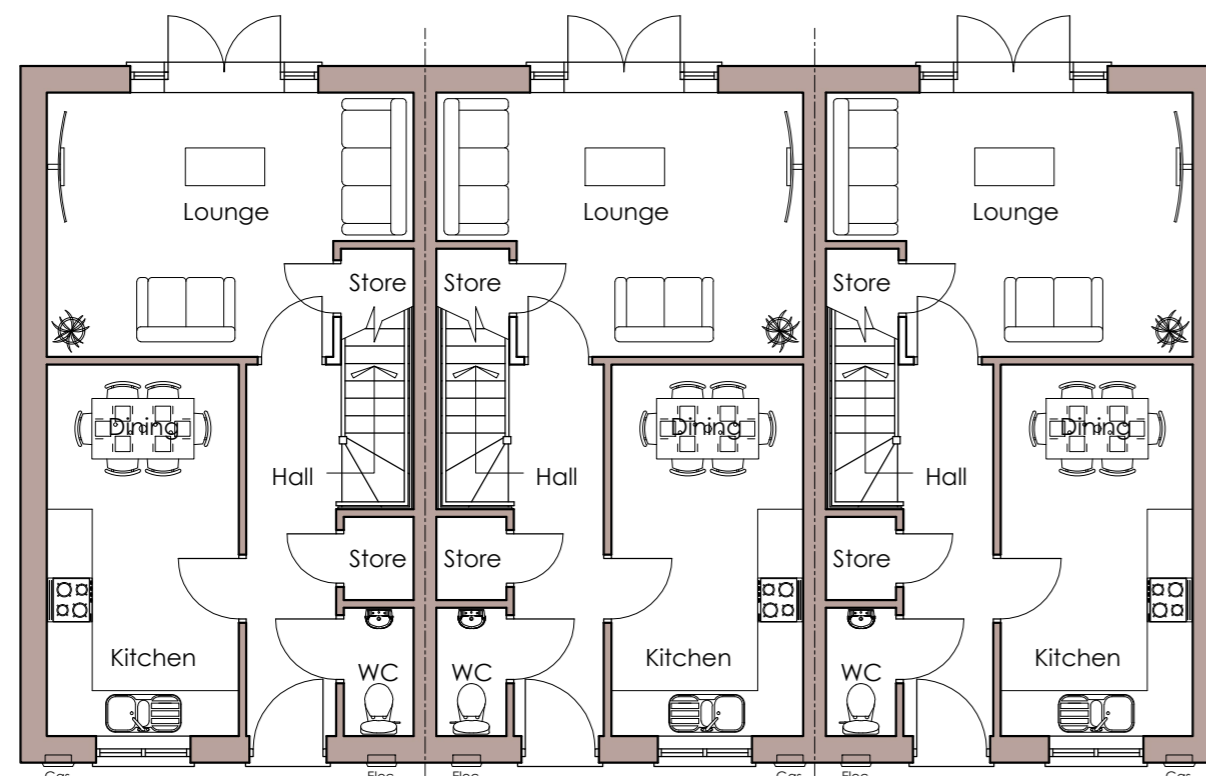

Ground Floor Plan - Terrace of 3
3 Bedroom 5 Person House Type 82sq.m

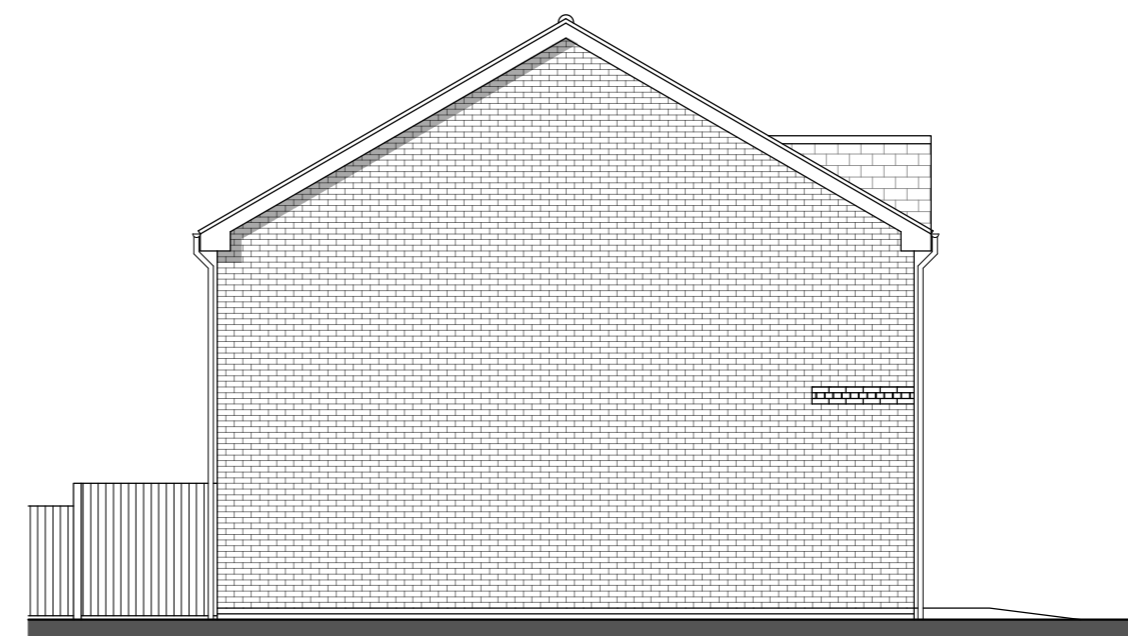

Side Elevation - Terrace of 3
3B5P House Type 82sq.m

REV	DATE	DESCRIPTION
-	-	-

TITLE 3 BED 5 PERSON HOUSE TYPE (82) FLOOR PLANS & ELEVATIONS - 3 BLOCK			
PROJECT CROPPER ROAD, BLACKPOOL			
DRAWING NUMBER CROPPER ROAD - P10	DATE JULY.21	SCALE 1:100 @ A2	REV -