



1 Proposed North Elevation  
1:50

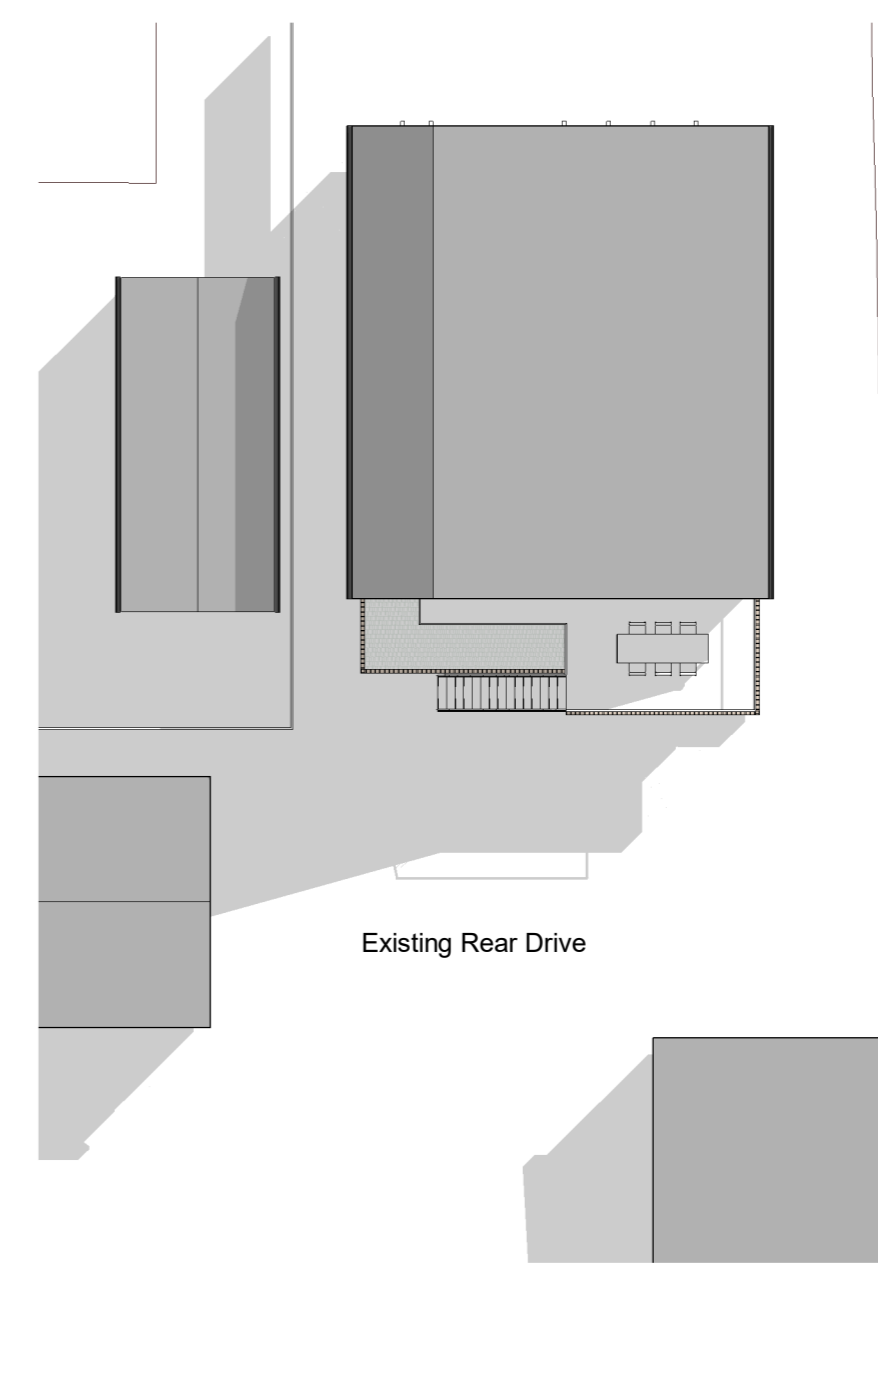


4 Proposed Site Plan  
1:200

NOTES

DO NOT SCALE. IT IS ESSENTIAL THAT THIS DRAWING IS READ IN CONJUNCTION WITH THE SPECIFICATION & THAT ALL WORKS ARE INCLUDED FOR THE CONTRACTOR MUST VISIT SITE, SO AS TO SATISFY HIMSELF TO LOCAL CONDITIONS, ACCESS ETC. & TO INCLUDE FOR THESE IN HIS COST FOR THESE WORKS. THE CONTRACTOR IS RESPONSIBLE FOR THE VERIFICATION OF ALL DIMENSIONS, LEVELS ETC., ON SITE.

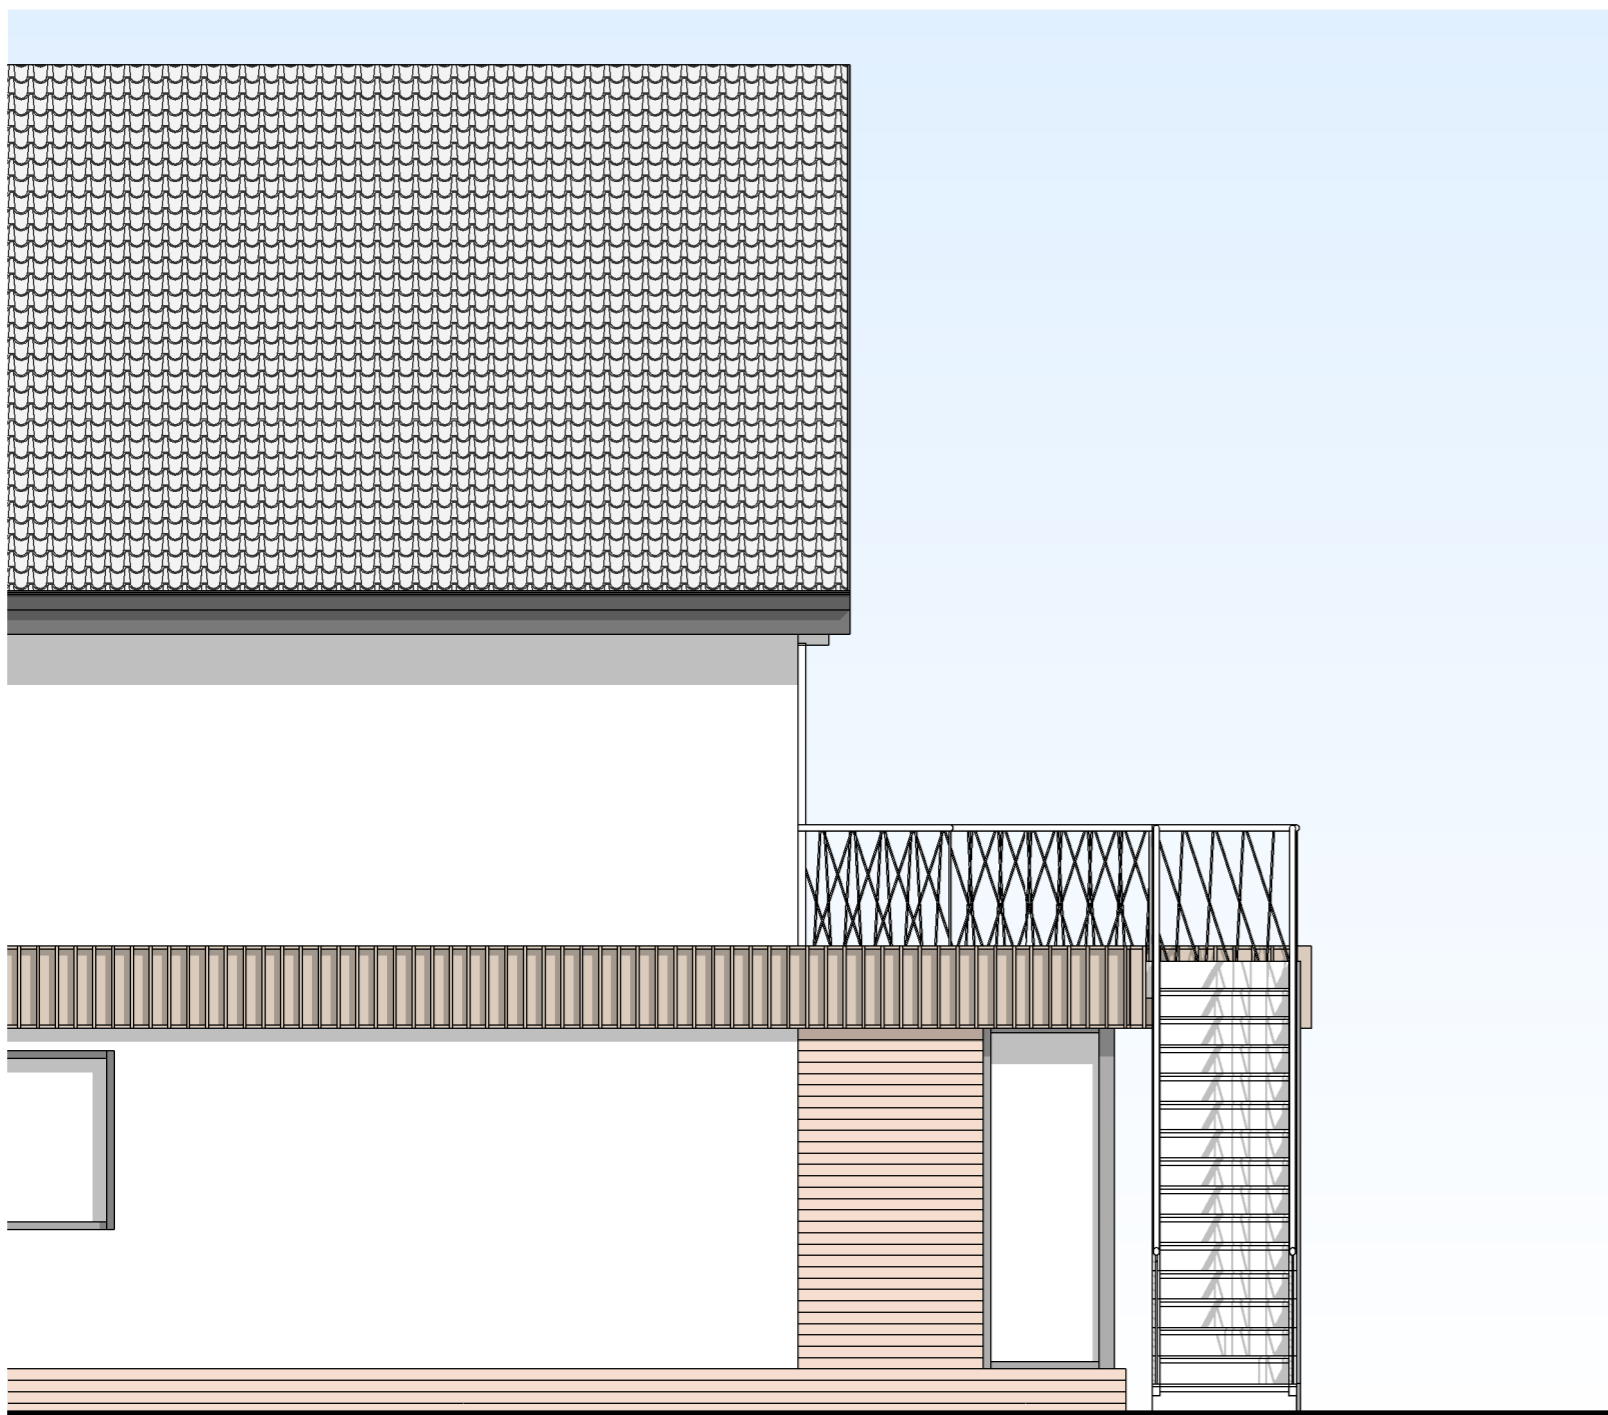

2 Proposed East Elevation  
1:50

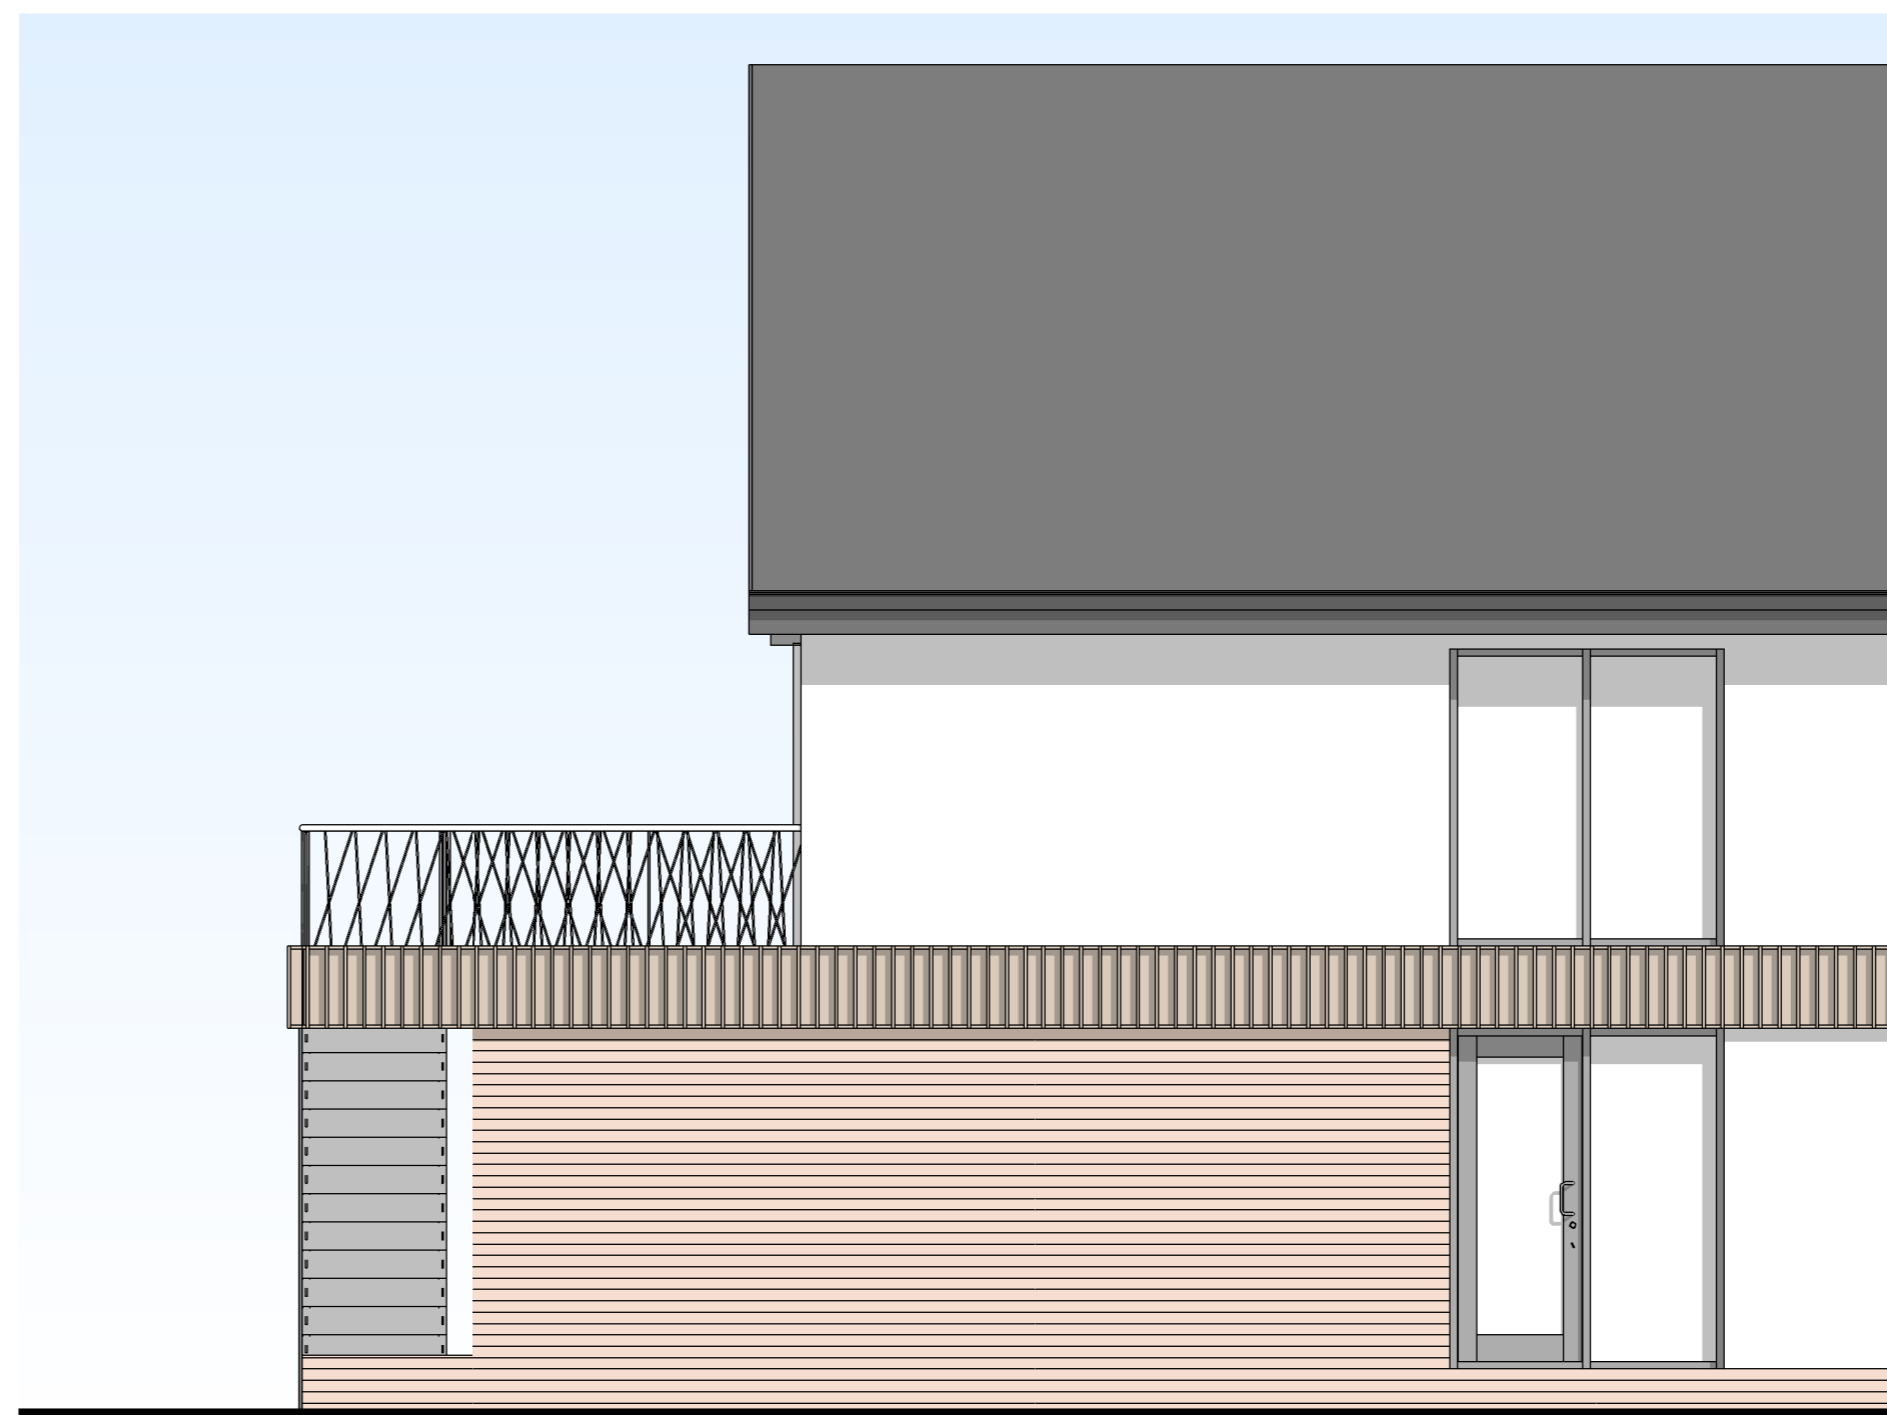

3 Proposed West Elevation  
1:50

rev date	Intls description
project	House Re-Model
location	166 Mains Lane, Poulton-le-Fylde
client	Smalley
drawing title	Proposed Elevations and Site Plan
dwg purpose	
scale	As indicated
@ sheet size A1	rev date
job number	EX-GA-002 drawing number
	revision

