




1 Existing Ground Floor Plan  
1:100

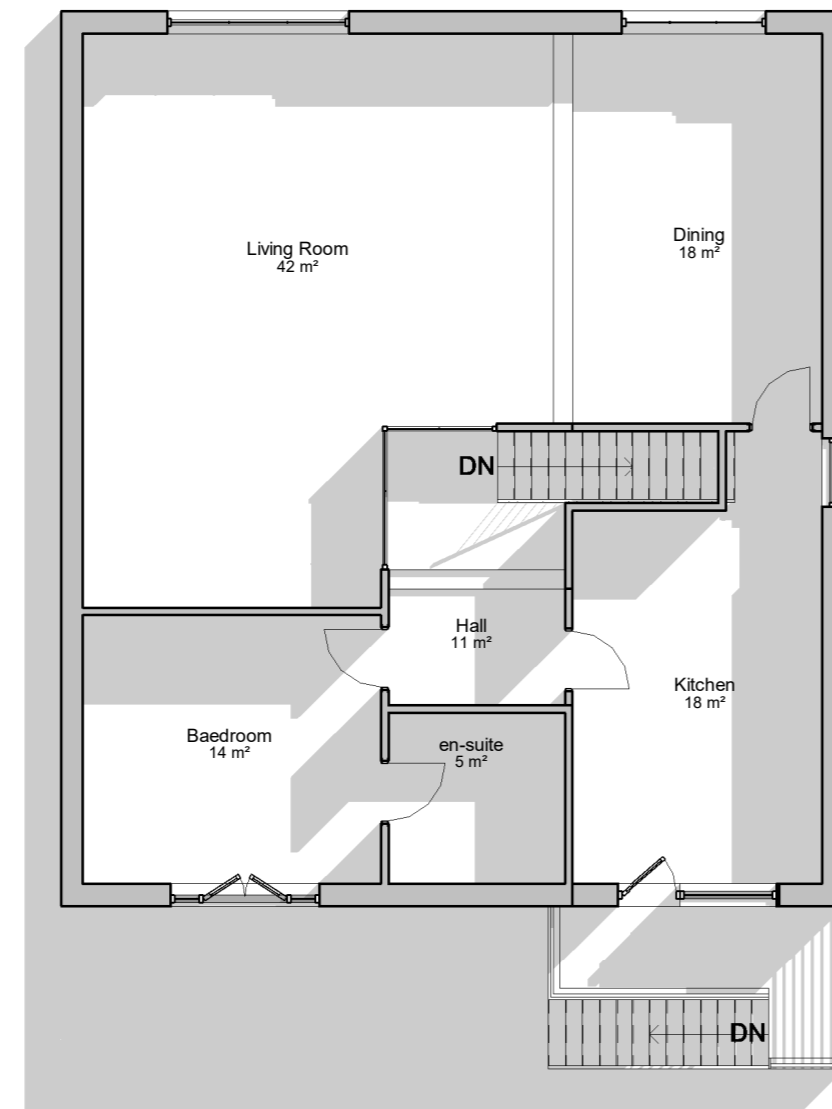

2 Existing First Floor Plan  
1:100

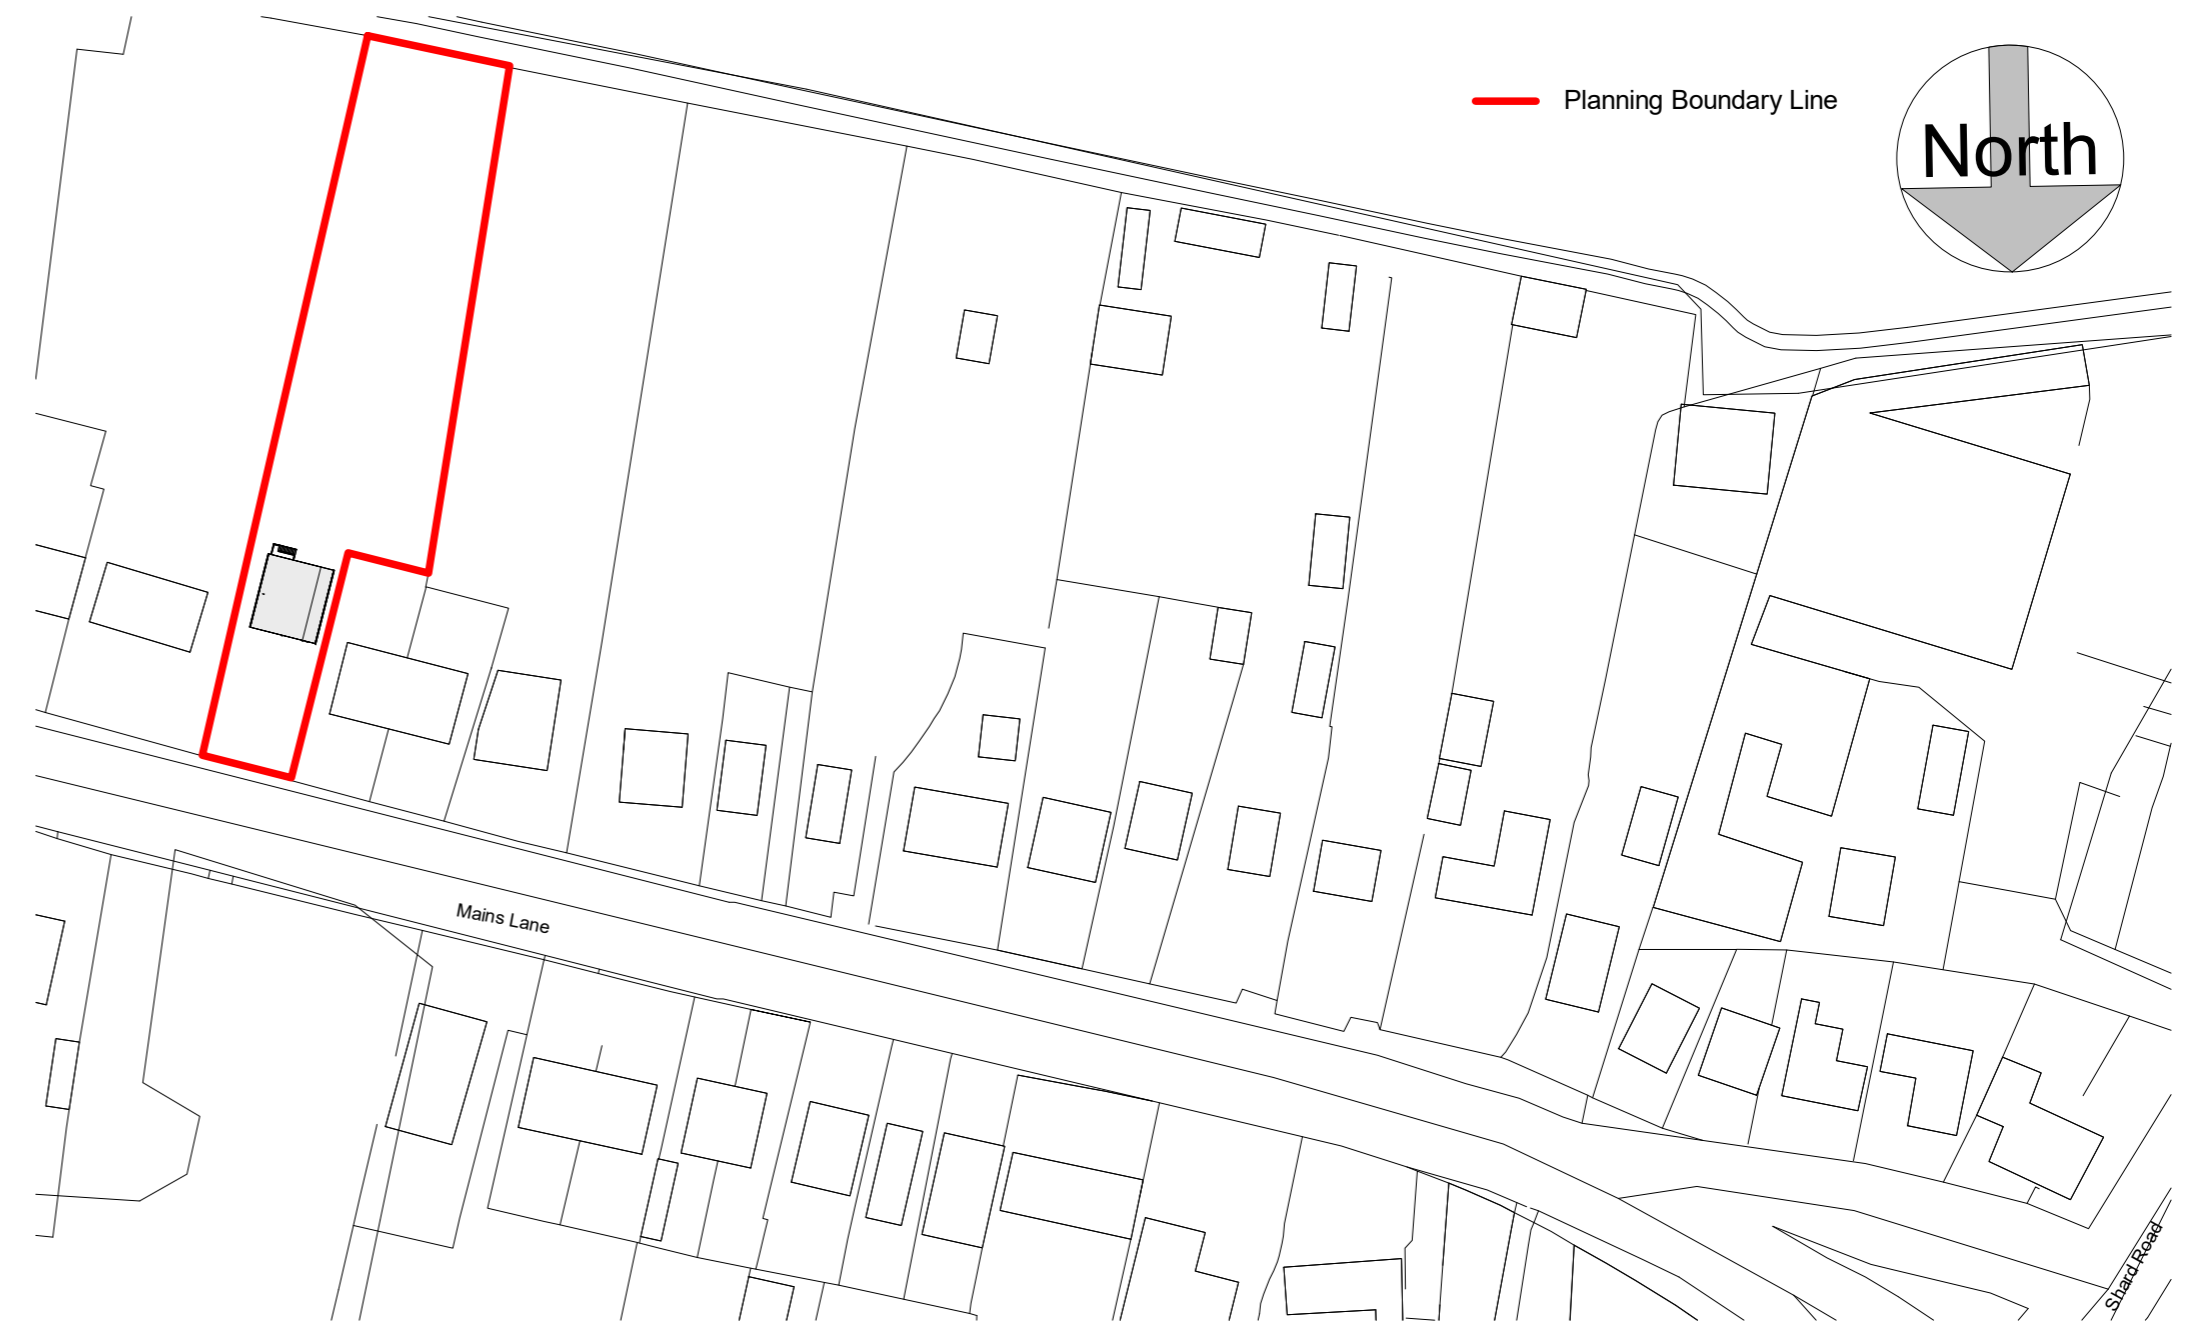


6 Site Location Plan  
1:1250

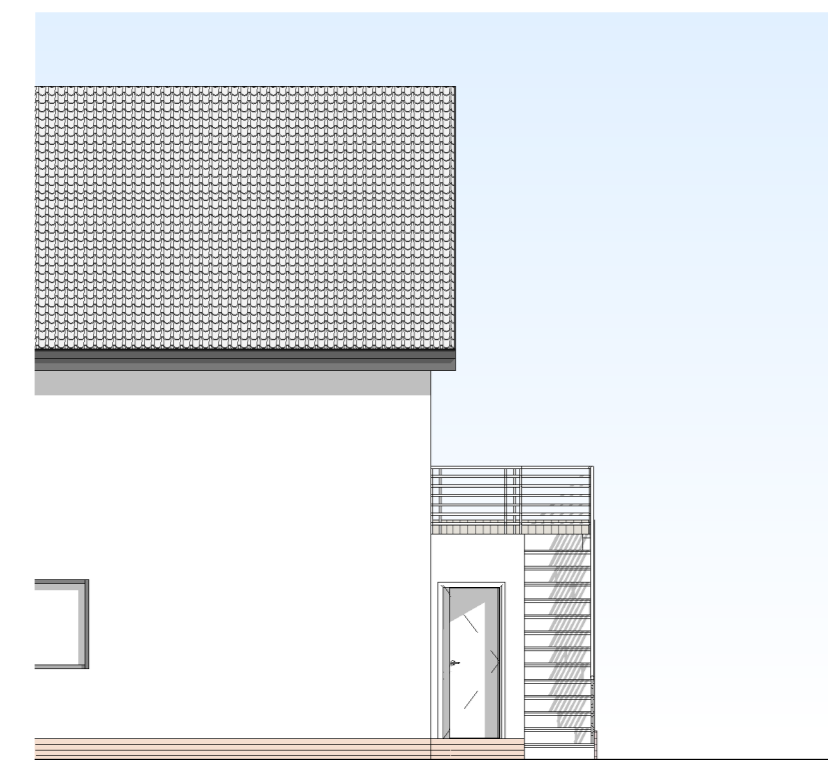

4 Existing East Elevation  
1:100



3 Existing North Elevation  
1:100

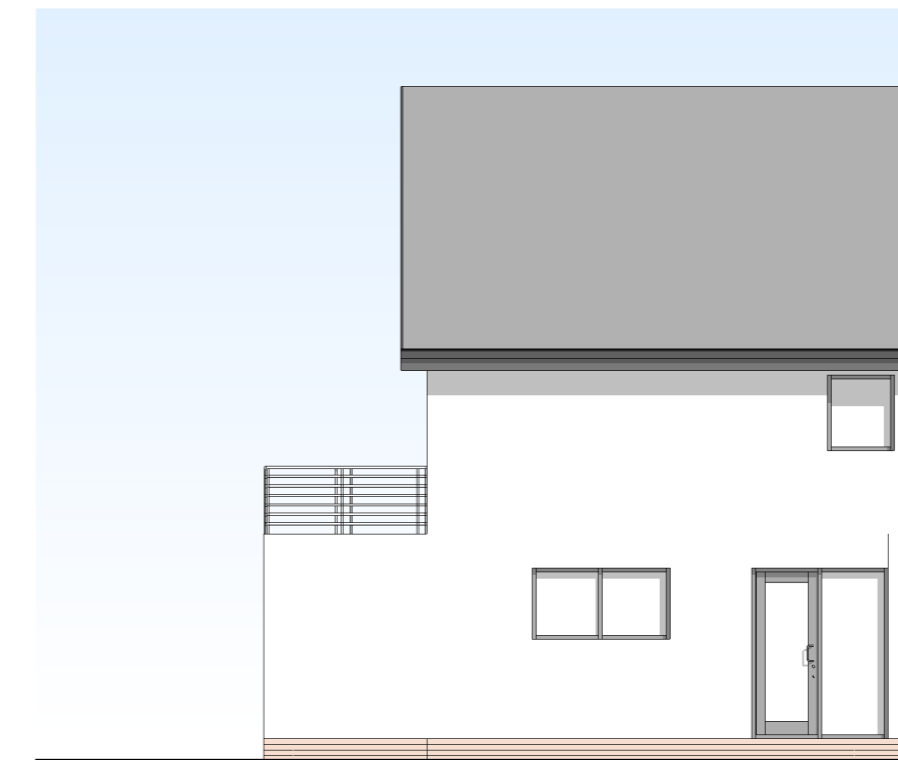

5 Existing West Elevation  
1:100

**NOTES**  
DO NOT SCALE. IT IS ESSENTIAL THAT THIS DRAWING IS READ IN CONJUNCTION WITH THE SPECIFICATION & THAT ALL WORKS ARE INCLUDED FOR. THE CONTRACTOR MUST VISIT SITE, SO AS TO SATISFY HIMSELF TO LOCAL CONDITIONS, ACCESS ETC. & TO INCLUDE FOR THESE IN HIS COST FOR THESE WORKS. THE CONTRACTOR IS RESPONSIBLE FOR THE VERIFICATION OF ALL DIMENSIONS, LEVELS ETC., ON SITE.

rev date	Intls description
----------	-------------------

project	House Re-Model
location	166 Mains Lane, Poulton-le-Fylde
client	Smalley



drawing title	Existing Plans Elevations and Site Location	
dwg file name	Plan_1	
scale	As indicated	rev date
@ sheet size A2		
job number	EX-GA-001	revision
	drawing number	