



Proposed Loft Floor Plan

1:100

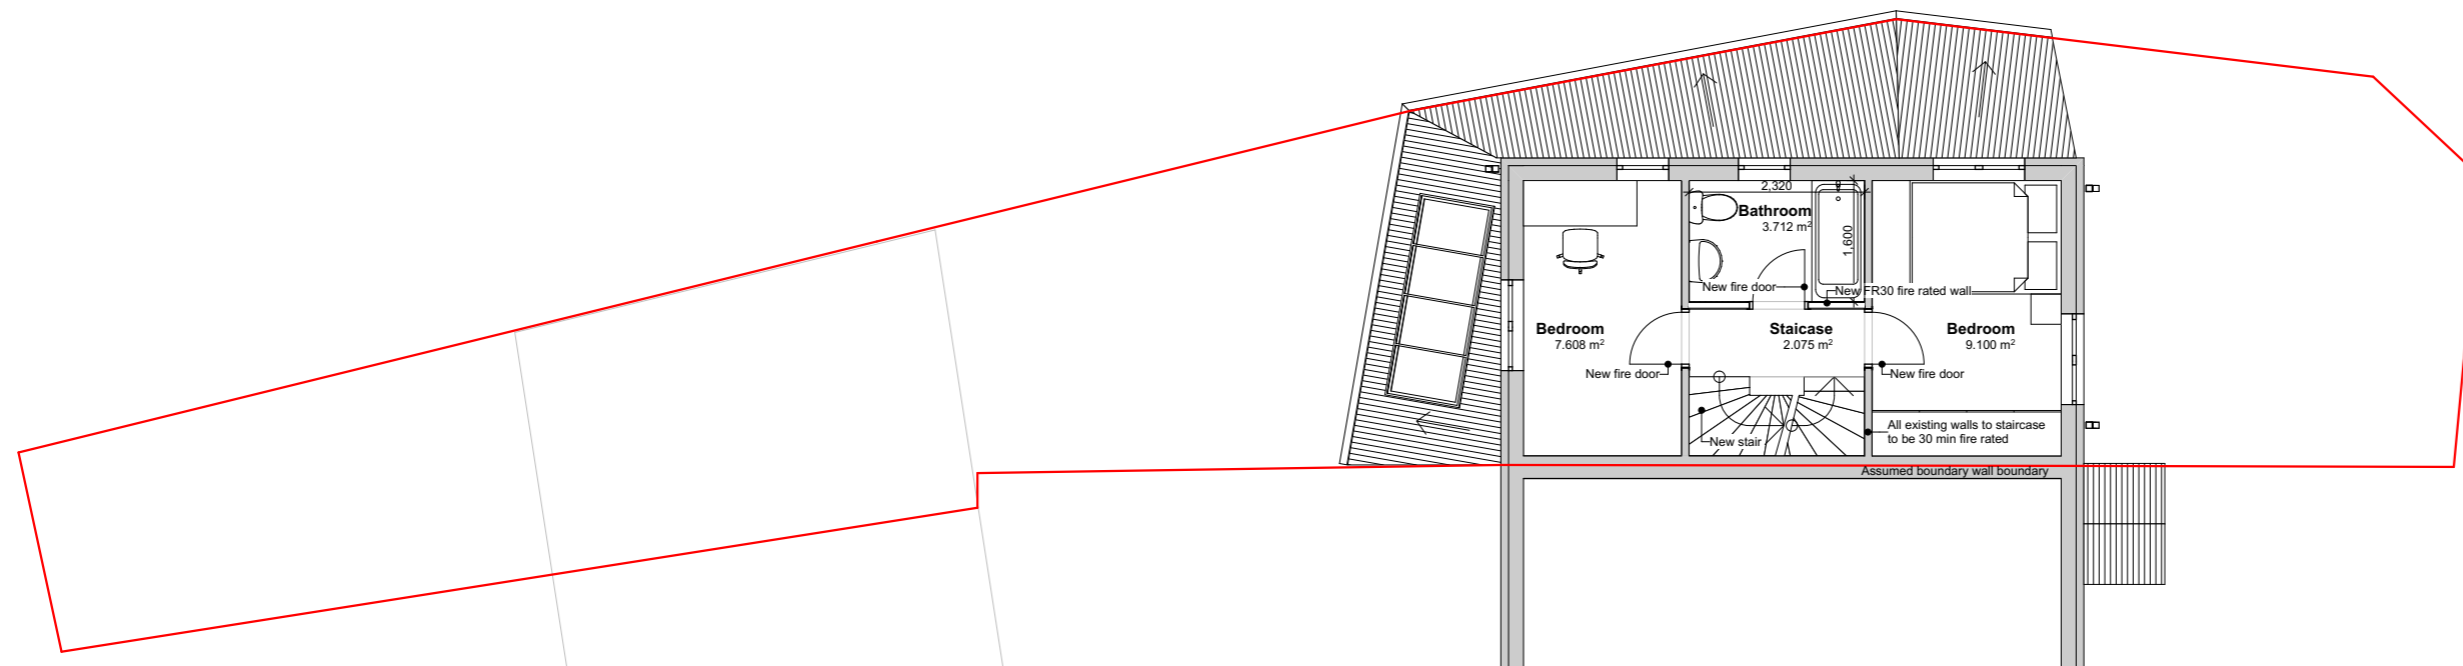

Proposed First Floor Plan

1:100

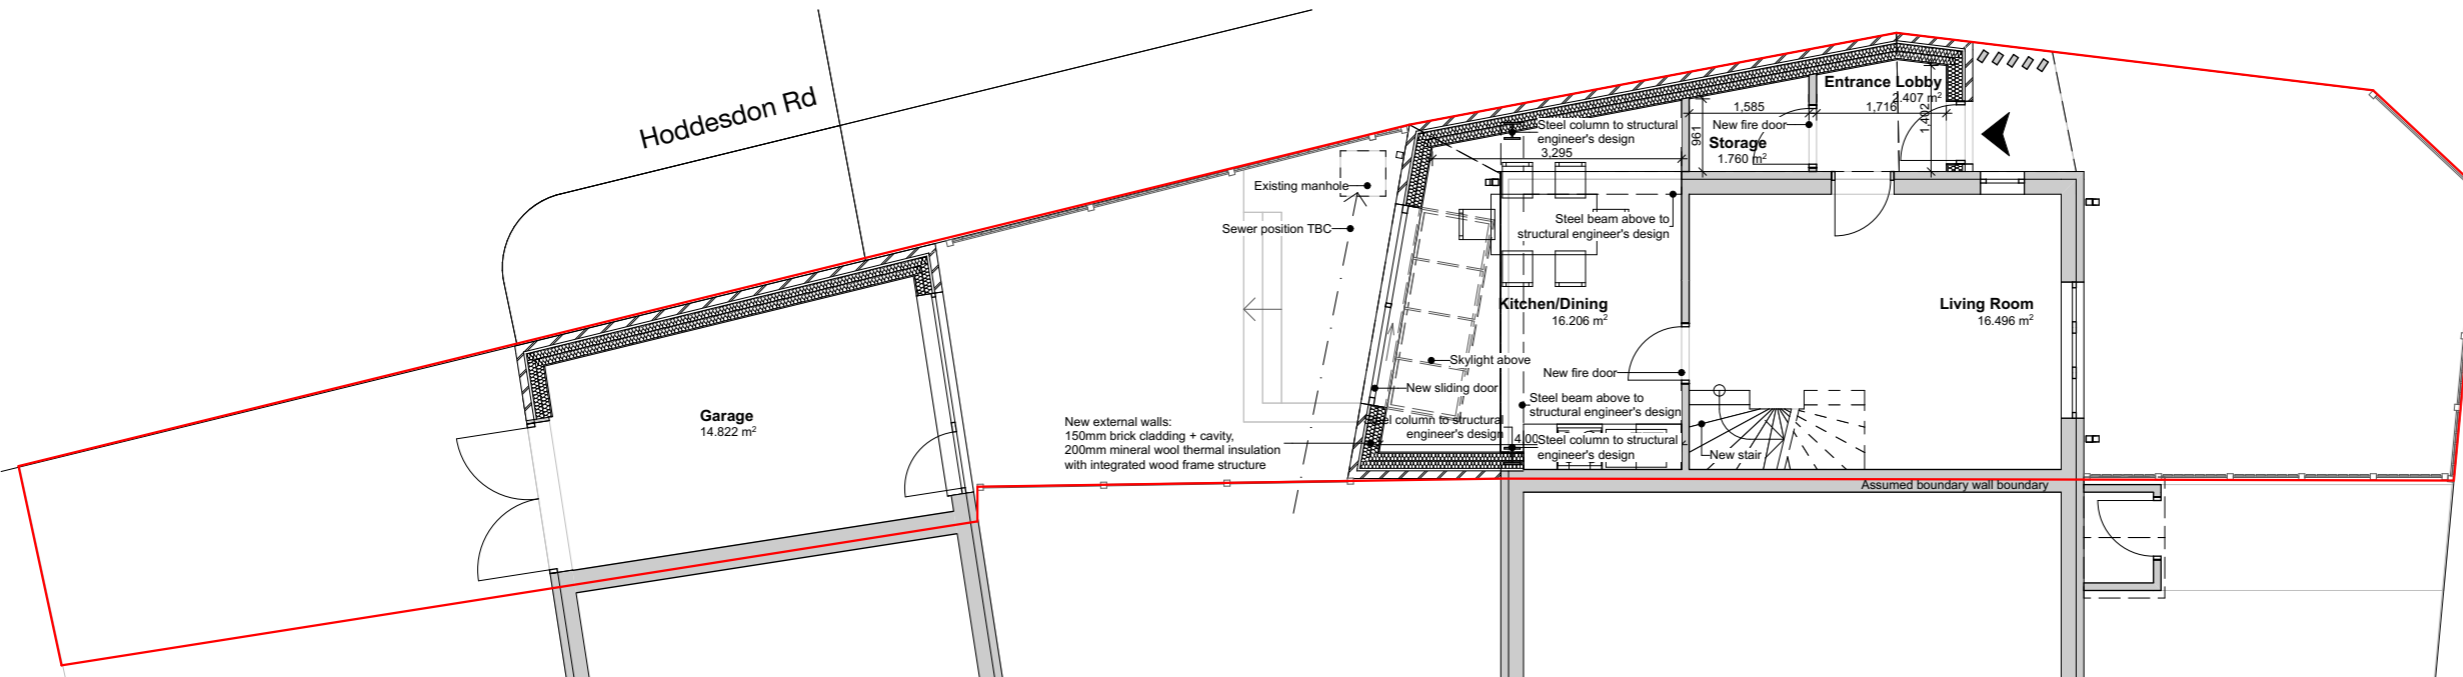

Proposed Ground Floor Plan

1:100



Note:
Loft conversion being
constructed as permitted
development



contact: peter.sebes@hotmail.com

project: 16 Hoddesdon Rd, Belvedere

drawing: Proposed Floor Plans

purpose: PLANNING

revision:

drawing no: P0222_PL201

scale: 1:100@A3

date: 11/06/2021