





Existing East Elevation

1:100

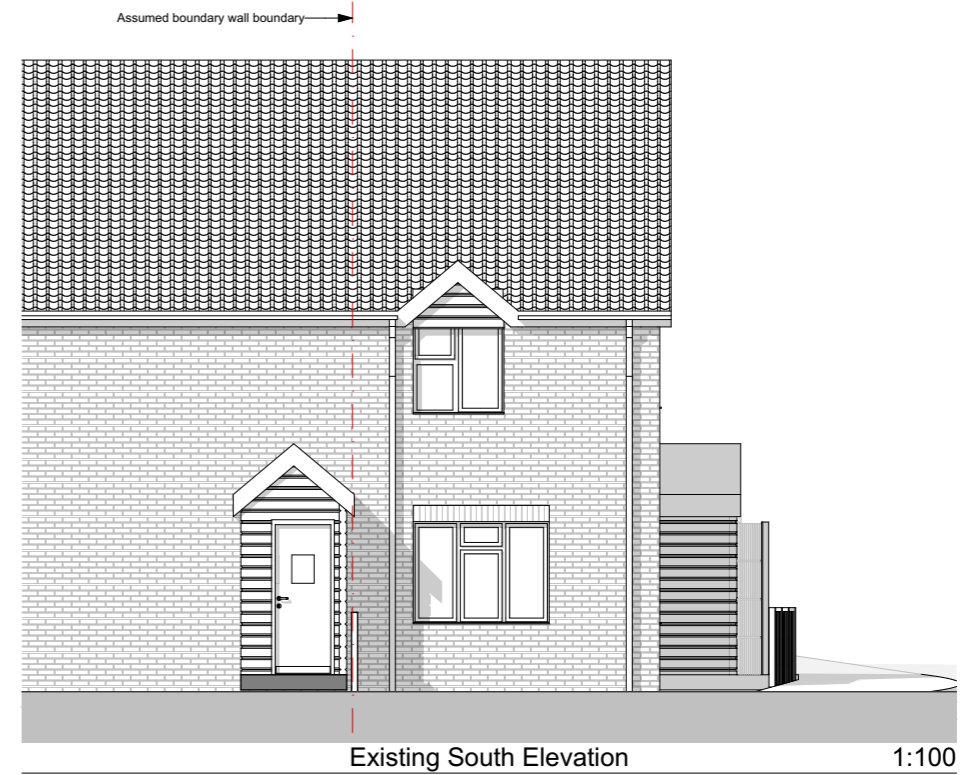

Existing South Elevation

1:100

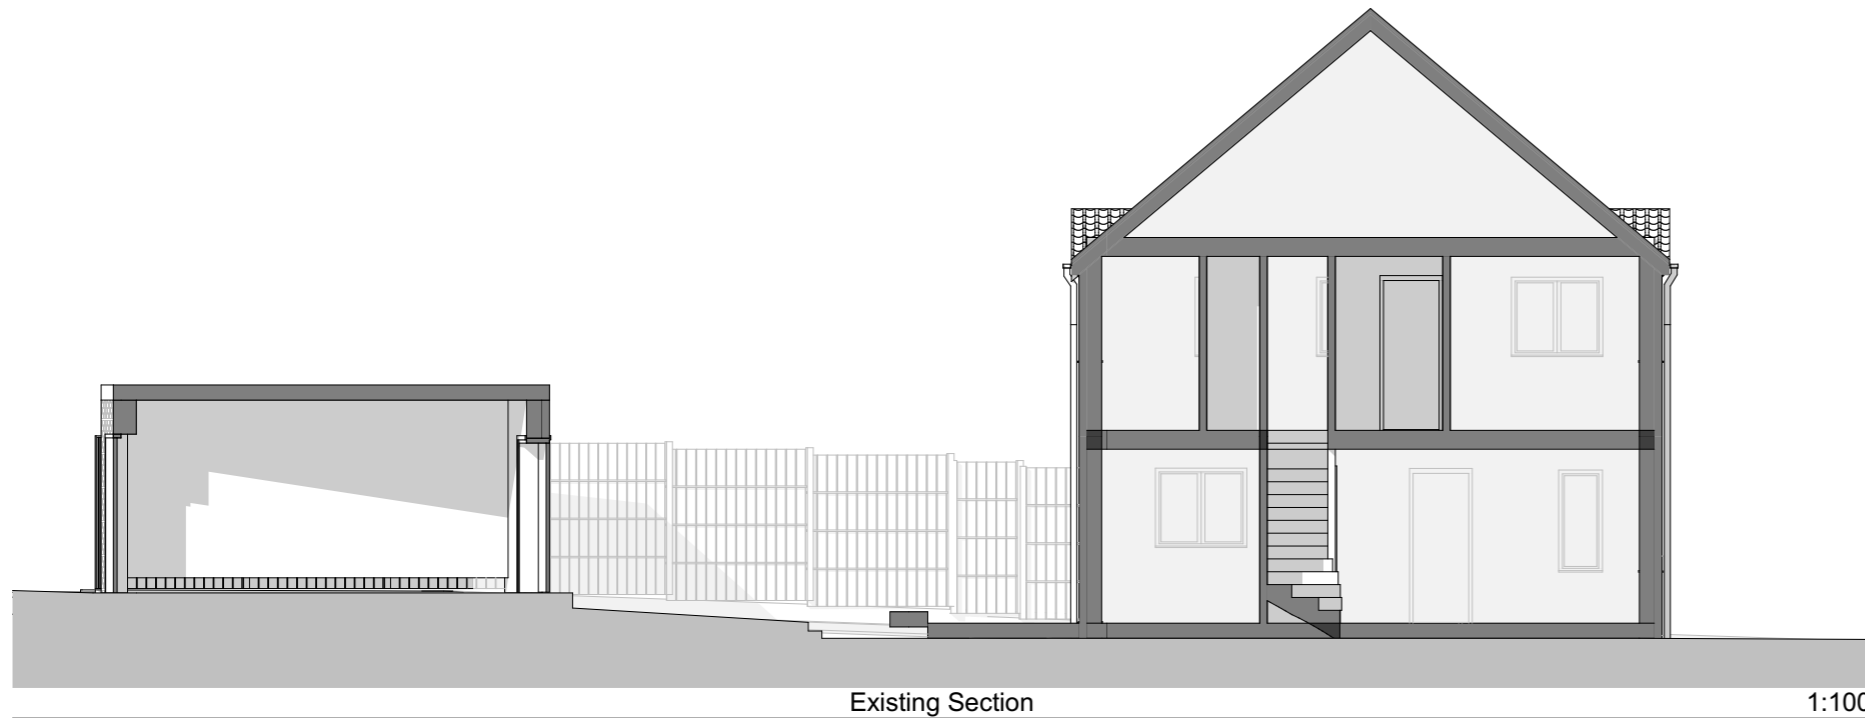


Existing Section

1:100




Existing North Elevation

1:100

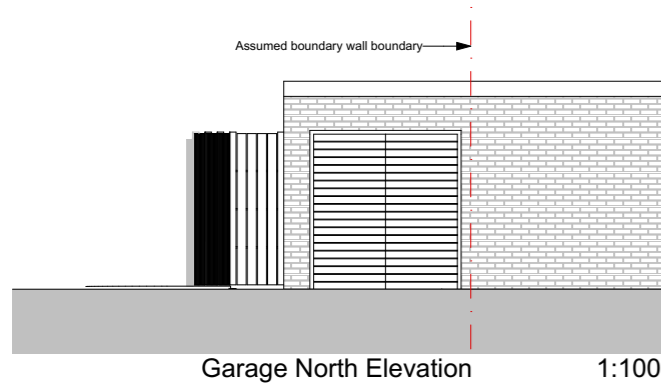

Garage North Elevation

1:100

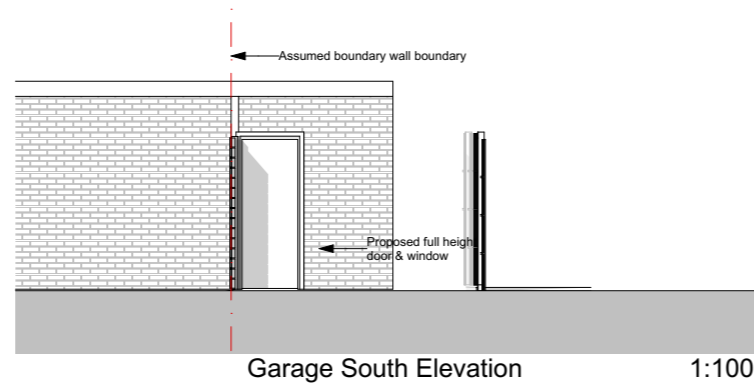

Garage South Elevation

1:100

This drawing is for planning purposes only, it is not intended to be used for construction. Any structural alteration subject to structural engineer's design. Any works proposed subject to building control approval. Do not scale from documents. All dimensions to be checked on site.

contact: peter.sebes@hotmail.com



project: 16 Hoddesdon Rd, Belvedere

drawing: Existing Elevations

purpose: PLANNING

revision:

drawing no: P0222_PL101

scale: 1:100@A3

date: 10/06/2021