


PHOTOS OF SOUTH ELEVATION




PHOTOS OF WEST ELEVATION


Stanfords VectorMap

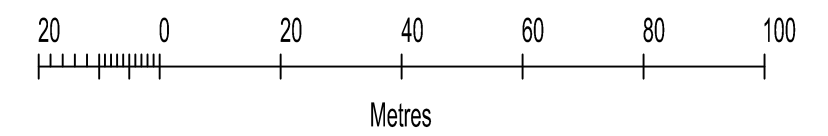


SITE LOCATION PLAN (SCALE 1:1250)

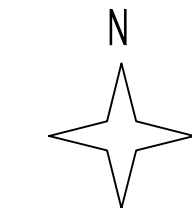


© Crown copyright and database rights 2021 OS 100035409

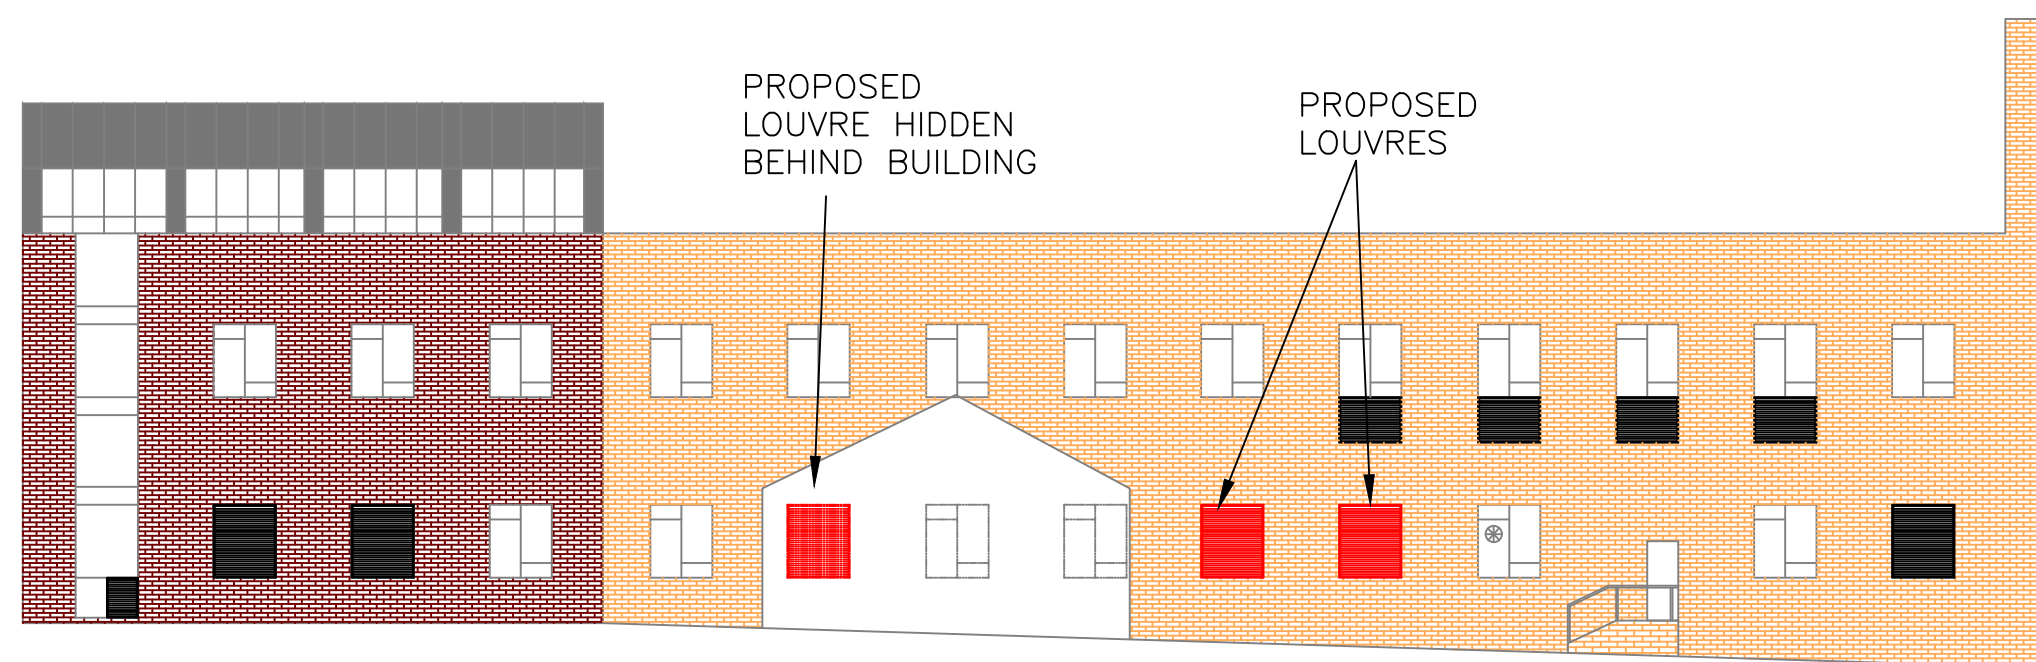


PROPOSED WEST ELEVATION (1:200)

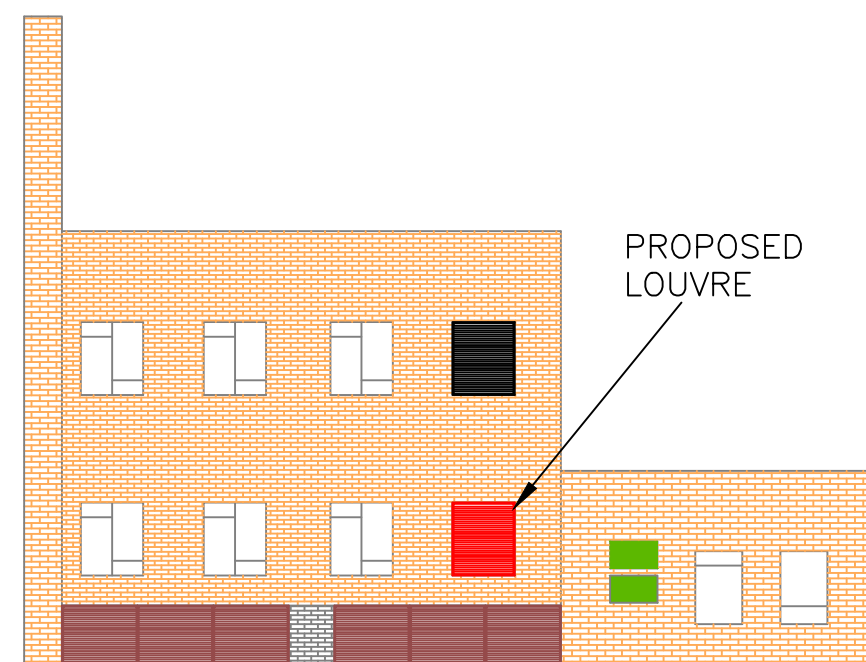

PROPOSED SOUTH ELEVATION (1:200)

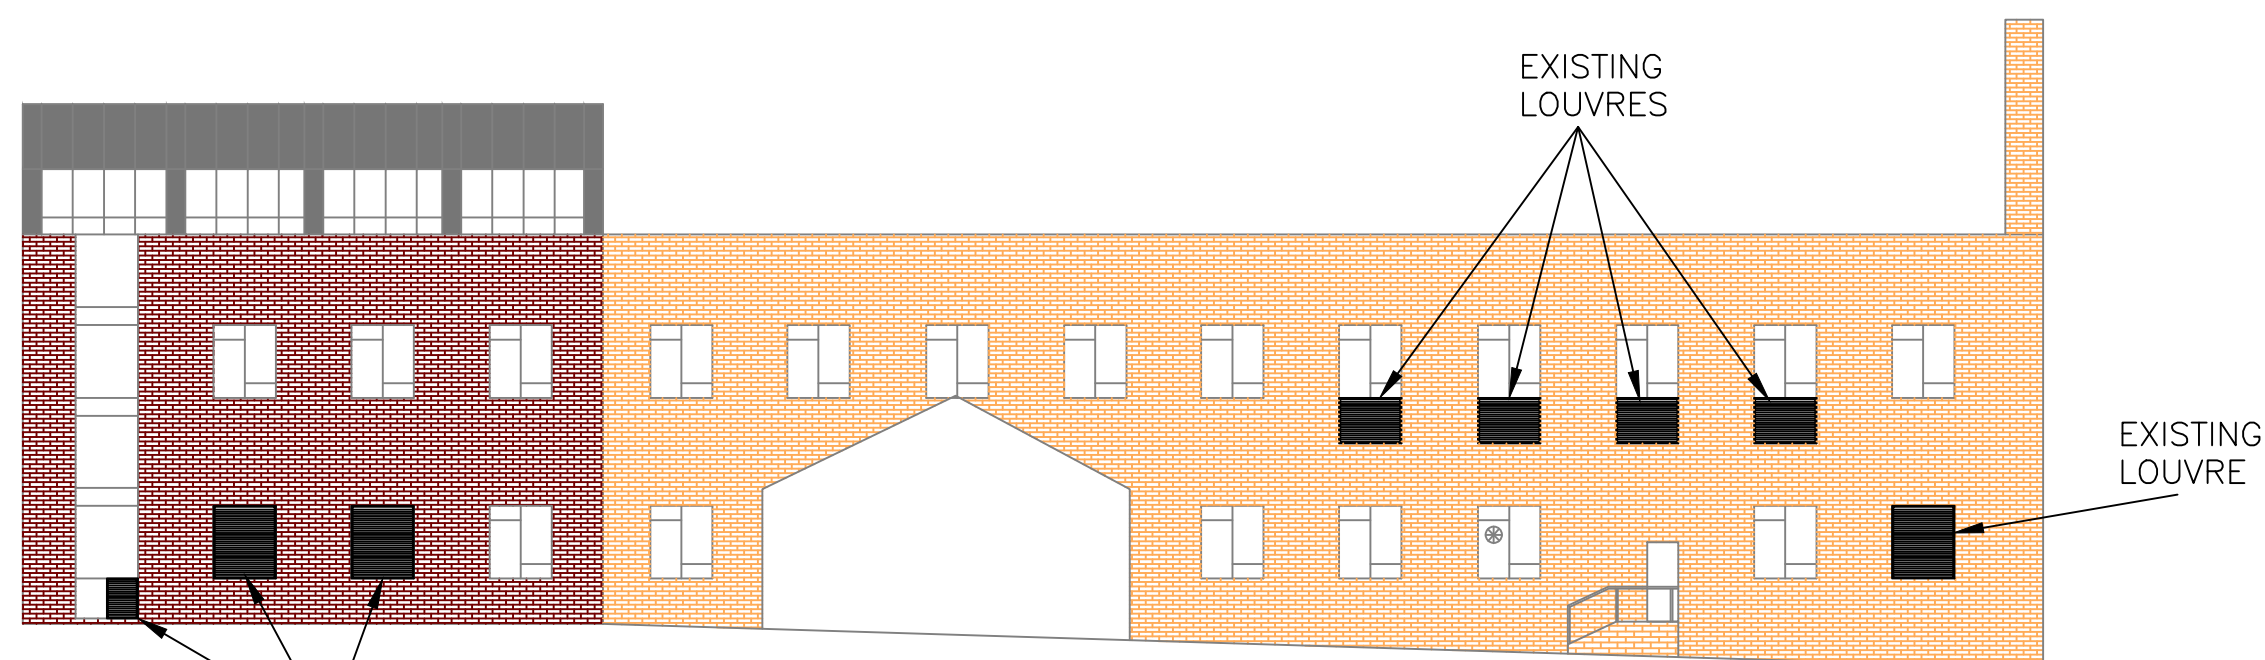

EXISTING WEST ELEVATION (1:200)

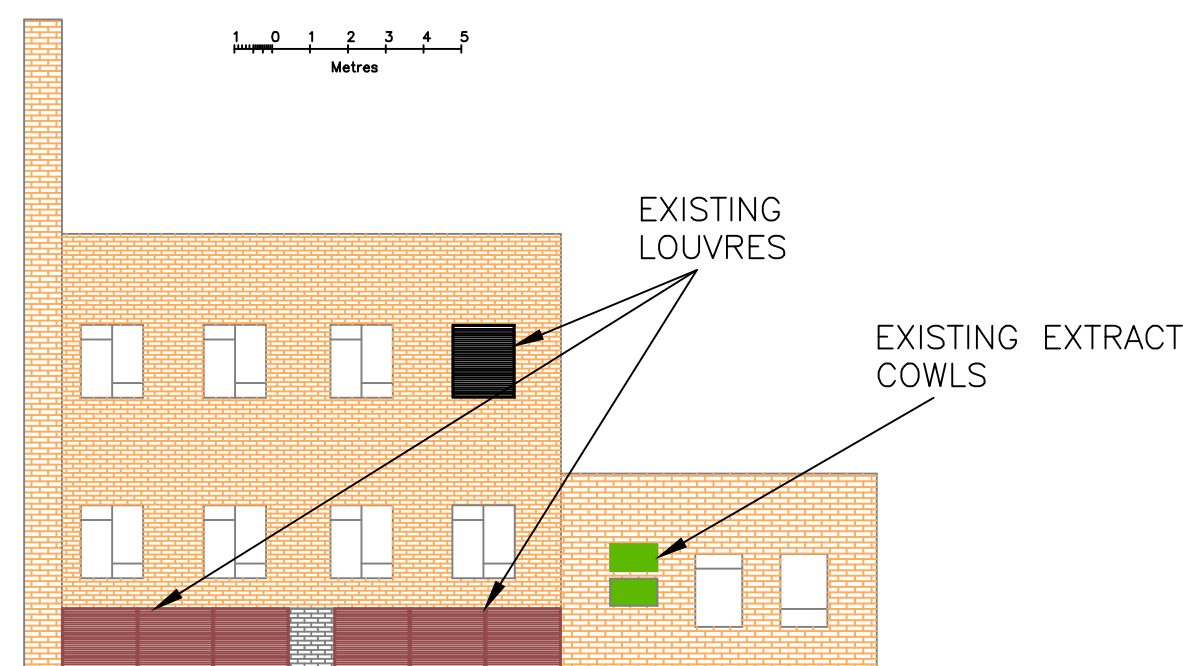

EXISTING SOUTH ELEVATION (1:200)

PLANNING

THIS DRAWING MUST NOT WITHOUT THE CONSENT OF WEATHERITE AIR CONDITIONING LTD., BE SHOWN TO ANY PERSON NOT EMPLOYED BY THE RECIPIENT, OR BE COPIED OR USED FOR THE PURPOSE OF MANUFACTURING ANY ARTICLE SHOWN IN THIS DRAWING. THIS DRAWING, TOGETHER WITH ANY COPIES MADE BY THE RECIPIENT SHALL BE RETURNED TO WEATHERITE AIR CONDITIONING LTD. ON DEMAND. THE COPYRIGHT IN THIS DRAWING SHALL BE AND REMAIN THE SOLE PROPERTY OF WEATHERITE AIR CONDITIONING LTD.

**Weatherite
Air Conditioning
Limited**

WEATHERITE HOUSE
CREDENDA ROAD
WEST BROMWICH
B70 7JE
TEL 0121 6652266

CLIENT
BRITISH TELECOM PLC

TITLE
PROPOSED PLANNING LAYOUT FOR
BEXLEYHEATH TE GROUND FLOOR

DATE
23.06.2021

CONTRACT No.

DRAWN
4CS

SCALE
SEE DWG

DRNG No.

121110 - 300

REV.	DATE	DRN.	MODIFICATION	CHECKED