



EXISTING PART GROUND FLOOR PLAN
Scale 1:100




EXISTING FIRST FLOOR PLAN
Scale 1:100

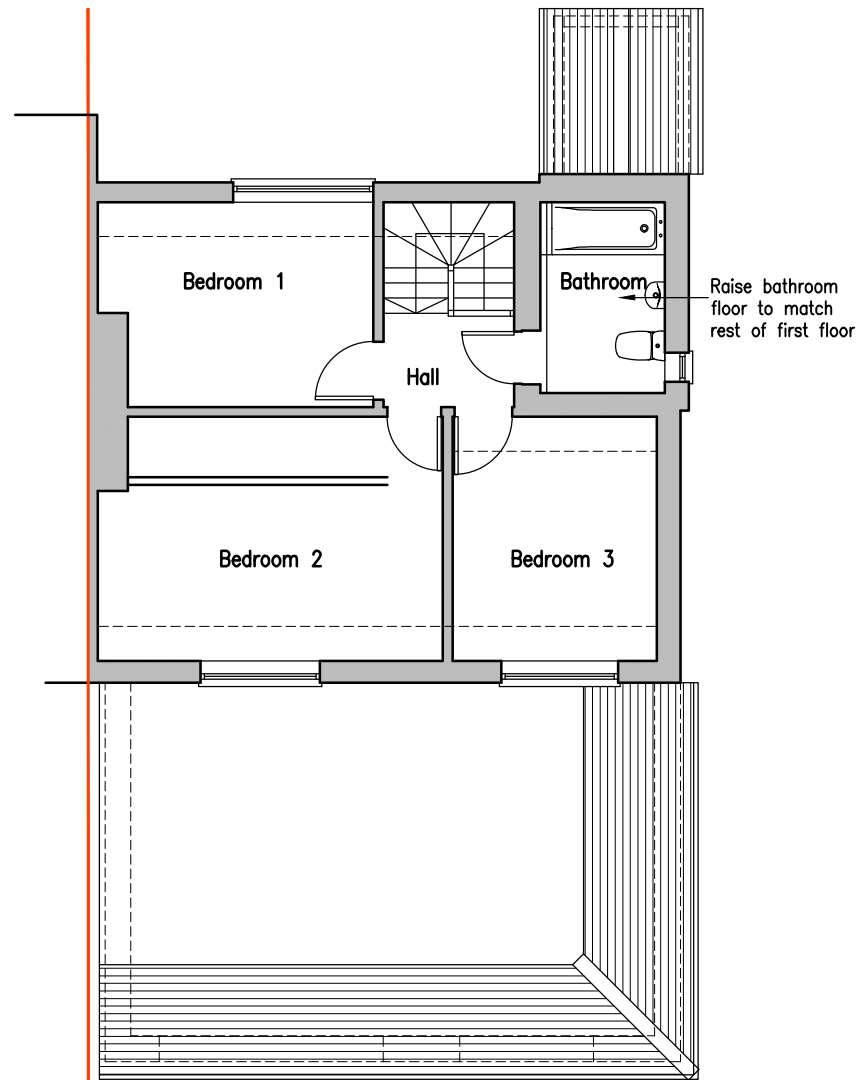

LOCATION PLAN
Scale 1:1250

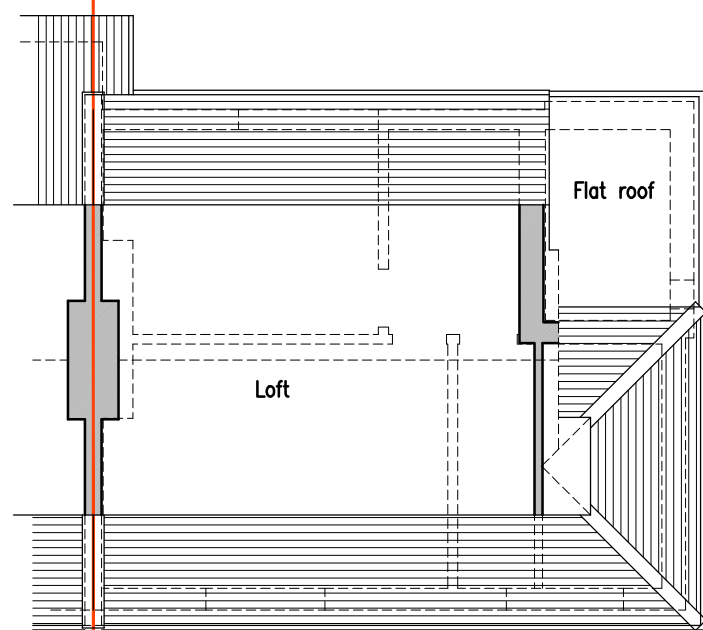

EXISTING ROOF SPACE PLAN
Scale 1:100

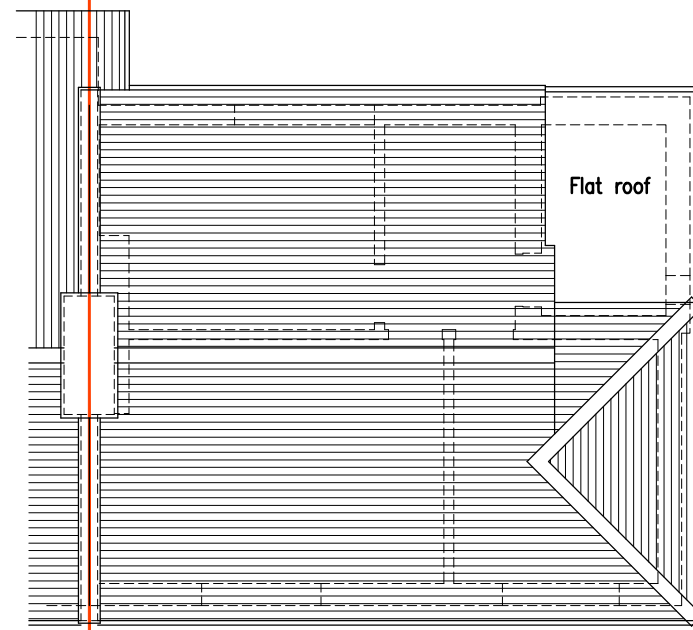

EXISTING ROOF PLAN
Scale 1:100

Revisions

T Joseph Associates Limited

Chartered Architect

13 Penshurst Green Bromley Kent BR2 9DG
T 020 8460 1036 E info@tjosephassociates.co.uk W www.tjosephassociates.co.uk

Client:
MR AND MRS CAFER

Project:
**12 SYDNEY ROAD SIDCUP DA14 6RB
ROOF EXTENSION WITH REAR DORMER**

Title:
EXISTING PLANS AND LOCATION PLAN

Project Ref. 2022	Drawing no: 01	Revision:	Date: MAY 2020
			Scale 1:100/1250@A3

PLANNING ISSUE