




PROPOSED PART GROUND FLOOR PLAN
(UNCHANGED)
Scale 1:100

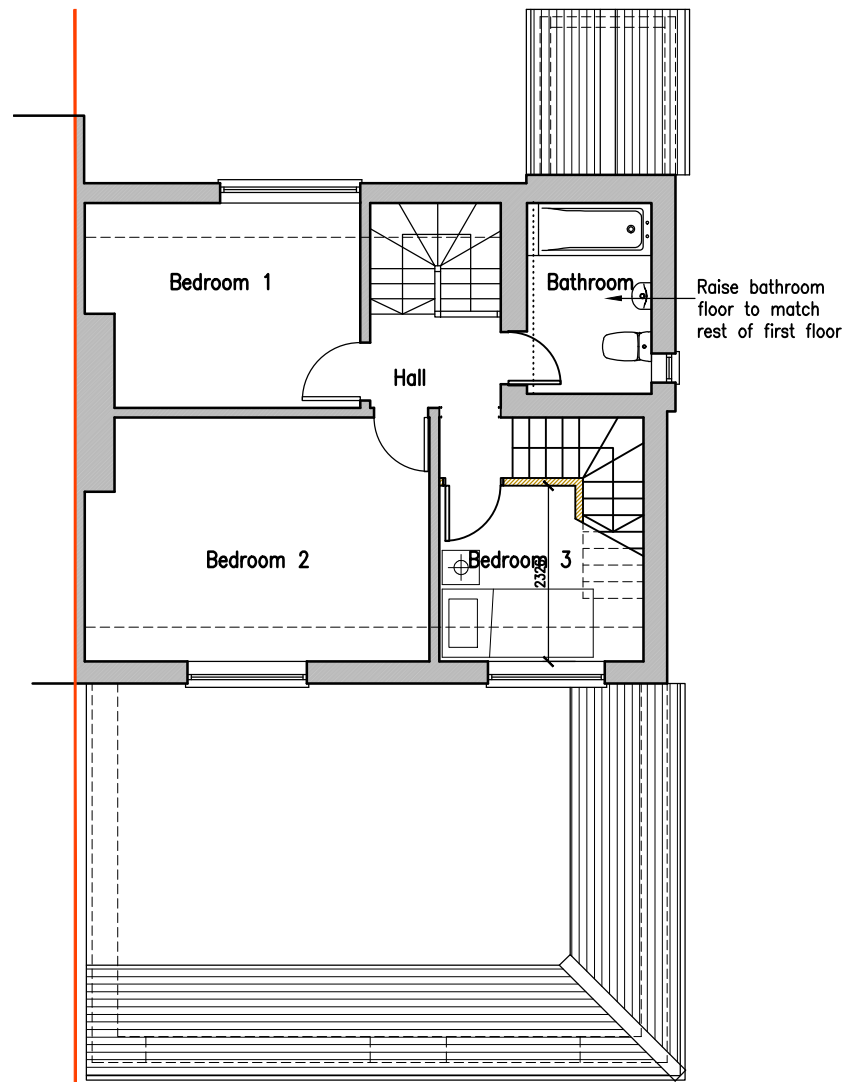

PROPOSED FIRST FLOOR PLAN
Scale 1:100

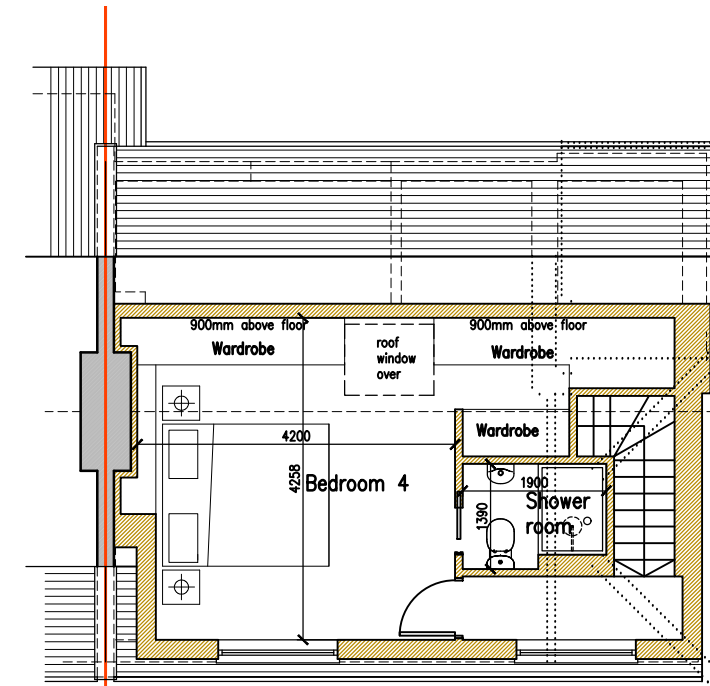

PROPOSED ROOF SPACE PLAN
Scale 1:100

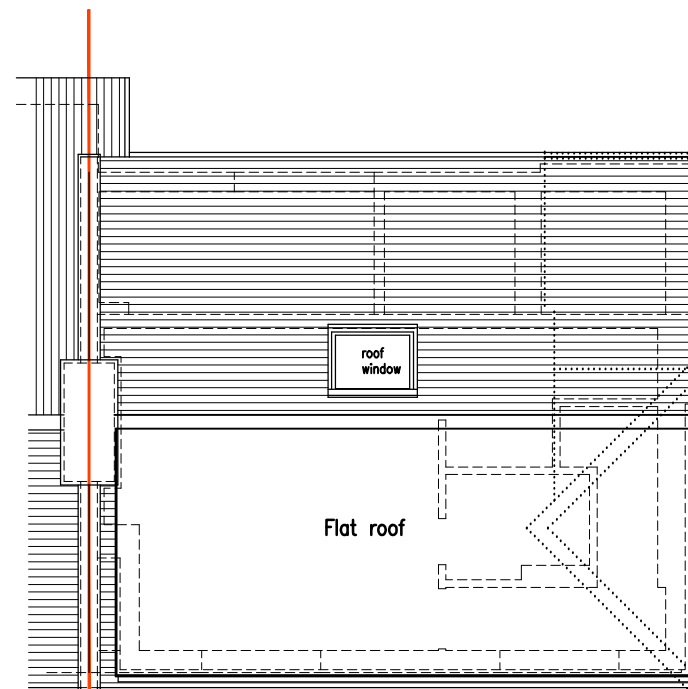

PROPOSED ROOF PLAN
Scale 1:100

Revisions

T Joseph Associates Limited

Chartered Architect

13 Penshurst Green Bromley Kent BR2 9DG

T 020 8460 1036 E info@tjosephassociates.co.uk W www.tjosephassociates.co.uk

Client:

MR AND MRS CAFER

Project:

12 SYDNEY ROAD SIDCUP DA14 6RB
ROOF EXTENSION WITH REAR DORMER

Title:

PROPOSED PLANS

Project Ref. 2022	Drawing no: 03	Revision:	Date: MAY 2020
			Scale 1:100@A3

PLANNING ISSUE