




EXISTING REAR ELEVATION  
Scale 1:100

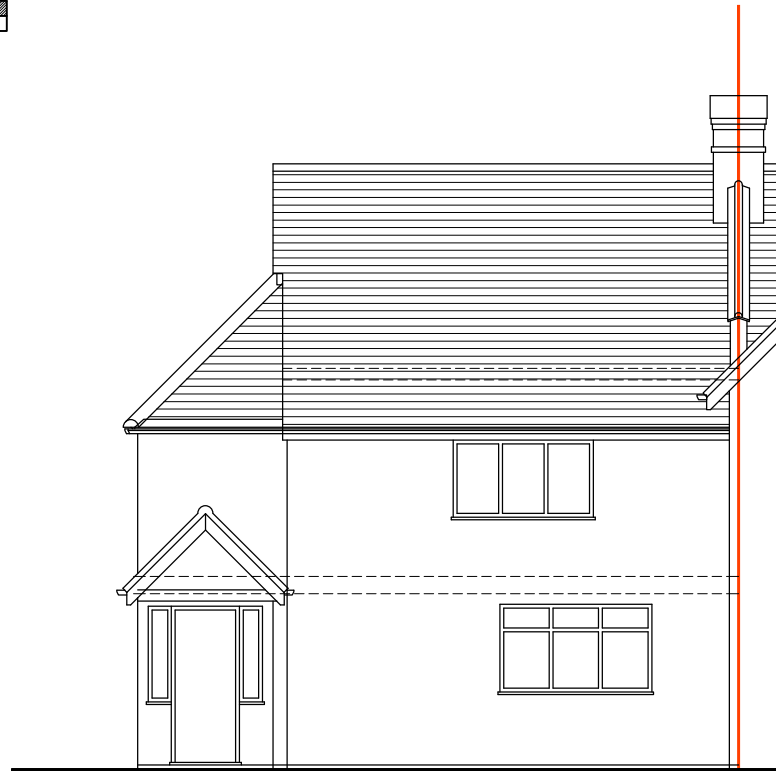

EXISTING FRONT ELEVATION  
Scale 1:100

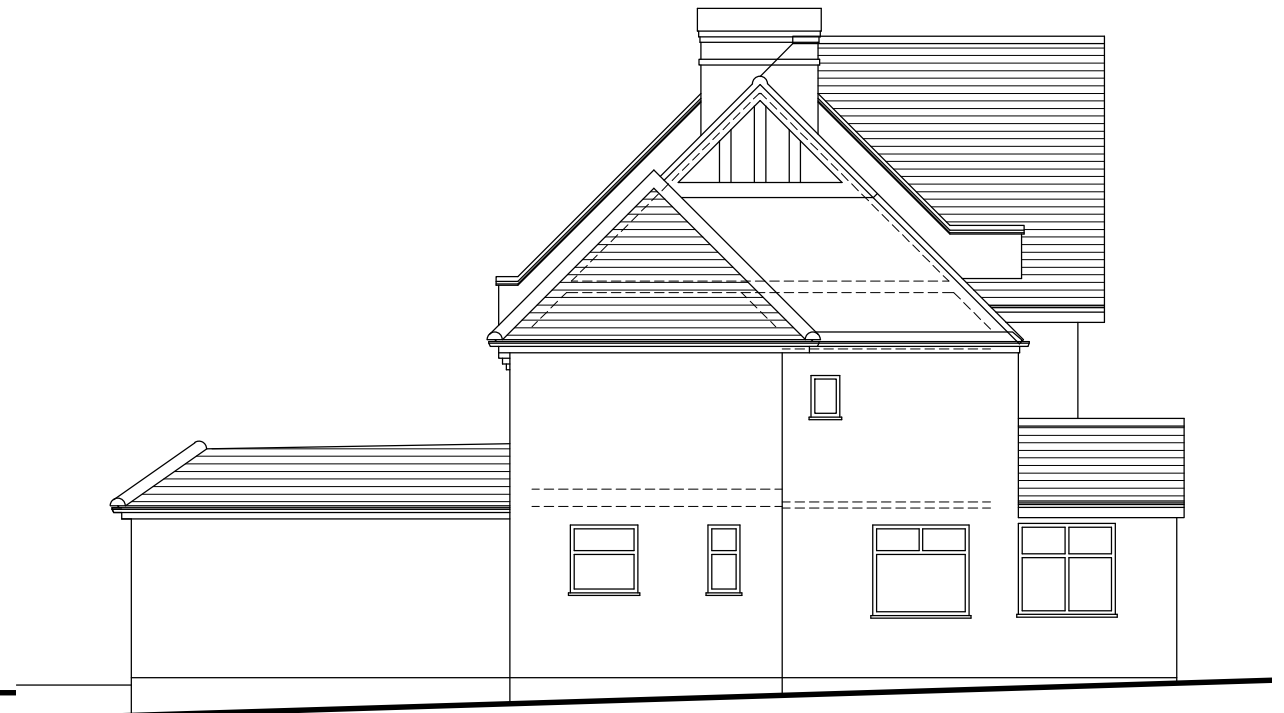

EXISTING SIDE ELEVATION  
Scale 1:100

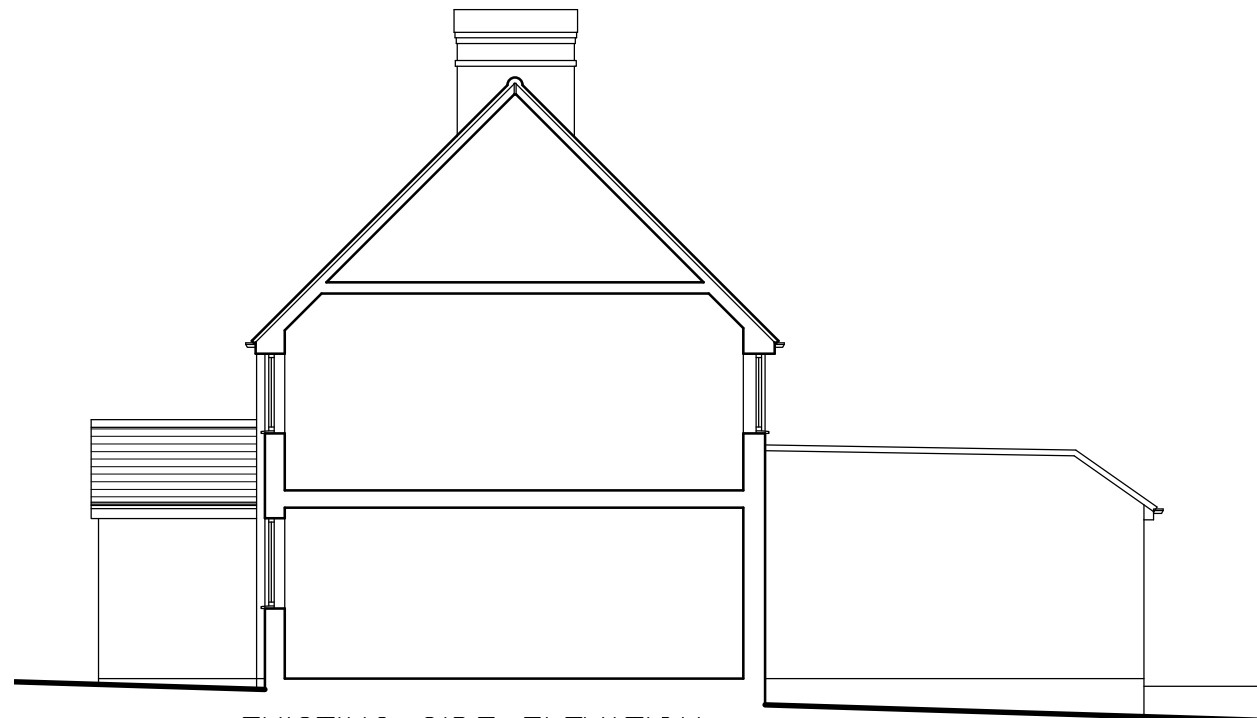

EXISTING SIDE ELEVATION  
Scale 1:100

Revisions

**T Joseph Associates Limited**

Chartered Architect

13 Penshurst Green Bromley Kent BR2 9DG  
T 020 8460 1036 E info@tjosephassociates.co.uk W www.tjosephassociates.co.uk

Client:  
MR AND MRS CAFER

Project:  
12 SYDNEY ROAD SIDCUP DA14 6RB  
ROOF EXTENSION WITH REAR DORMER

Title:  
EXISTING ELEVATIONS

Project Ref.	Drawing no:	Revision:	Date:
2022	02		MAY 2020
			Scale 1:100@A3

**PLANNING ISSUE**