


EXISTING FRONT ELEVATION


SCALE 1:100

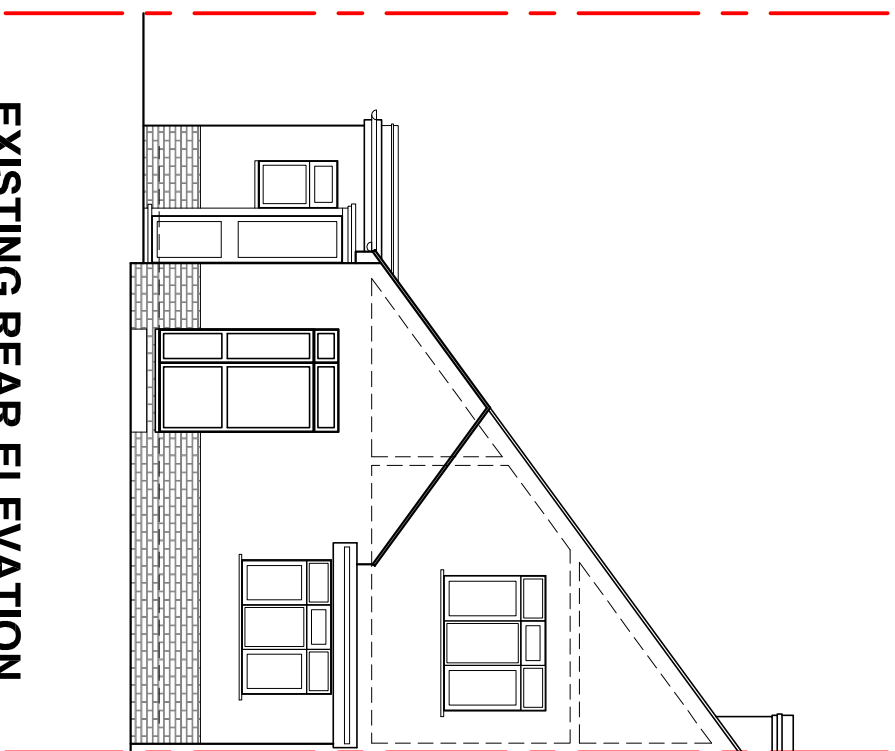

EXISTING REAR ELEVATION

SCALE 1:100

10cm

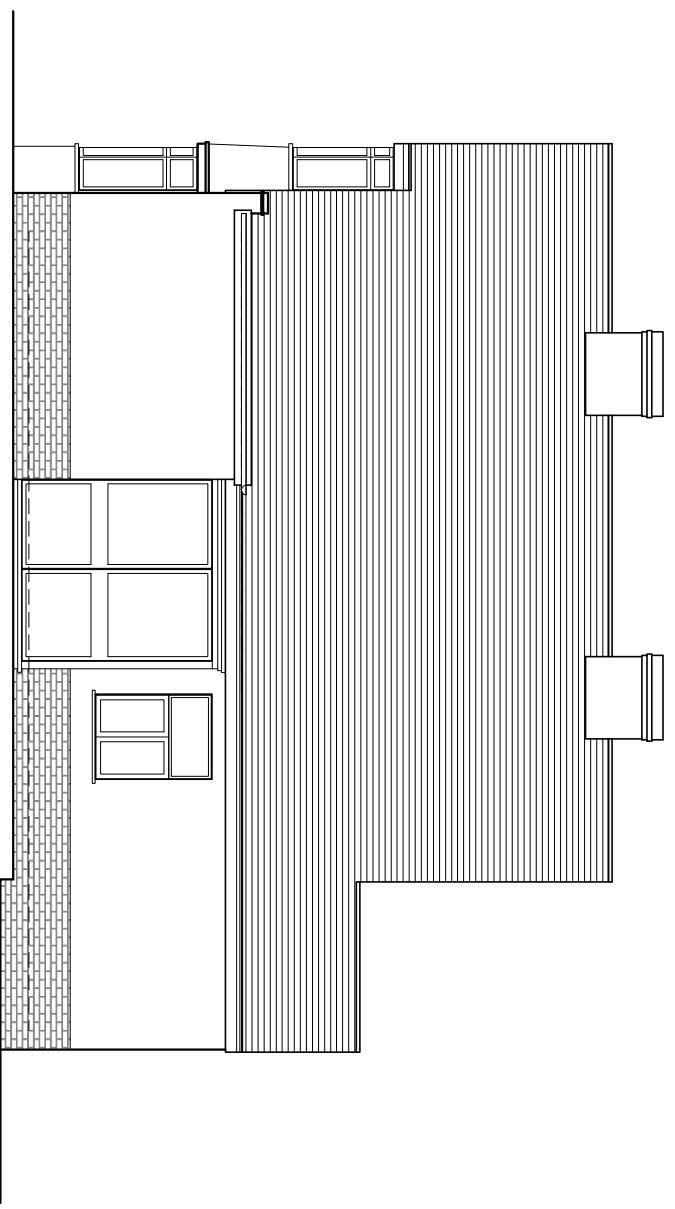

EXISTING SIDE ELEVATION

SCALE 1:100

Notes

Scale	1:50	1:100	1:200	1:500

david joseph consulting
 structural engineering and construction consultants
 29 Dartmouth Place, London SE23 3AU
 drafting@djclondon
 020 8899 7790

All dimensions must be checked on site. Any dimensional discrepancies discovered must be reported to the Project Manager before proceeding. This drawing is to be read in conjunction with all relevant documents. This drawing is copyright © and may not be reproduced without permission.

Revisions	

Client
James O'Connell

Address
**55 WELLING WAY
 WELLING
 DA16 2RL**

Drawing Title
EXISTING ELEVATIONS

Date
MAY '21

Scale
1:100 @ A3

Drawing Number
4661 - 102

Revision
-