

42 Prince John Road
Eltham London UK
SE9 6QA
tel 0208 859 2299
mob 0788 145 2203
email :iselter@yahoo.com

PROJECT

Conversion of existing detached garage into habitable room and connection to existing building forming dining room at 45 Queenswood Road Blackfen DA15 8QP



TITLE
Existing Plans and Elevations

CLIENT	[Redacted]	
DRAWN BY	IvarSelter	CHECKED BY
SCALE (@ A1)	As indicated	DATE
		10/05/2021


PROJECT NUMBER
45QUEEN/21

DRAWING NUMBER
101

REV

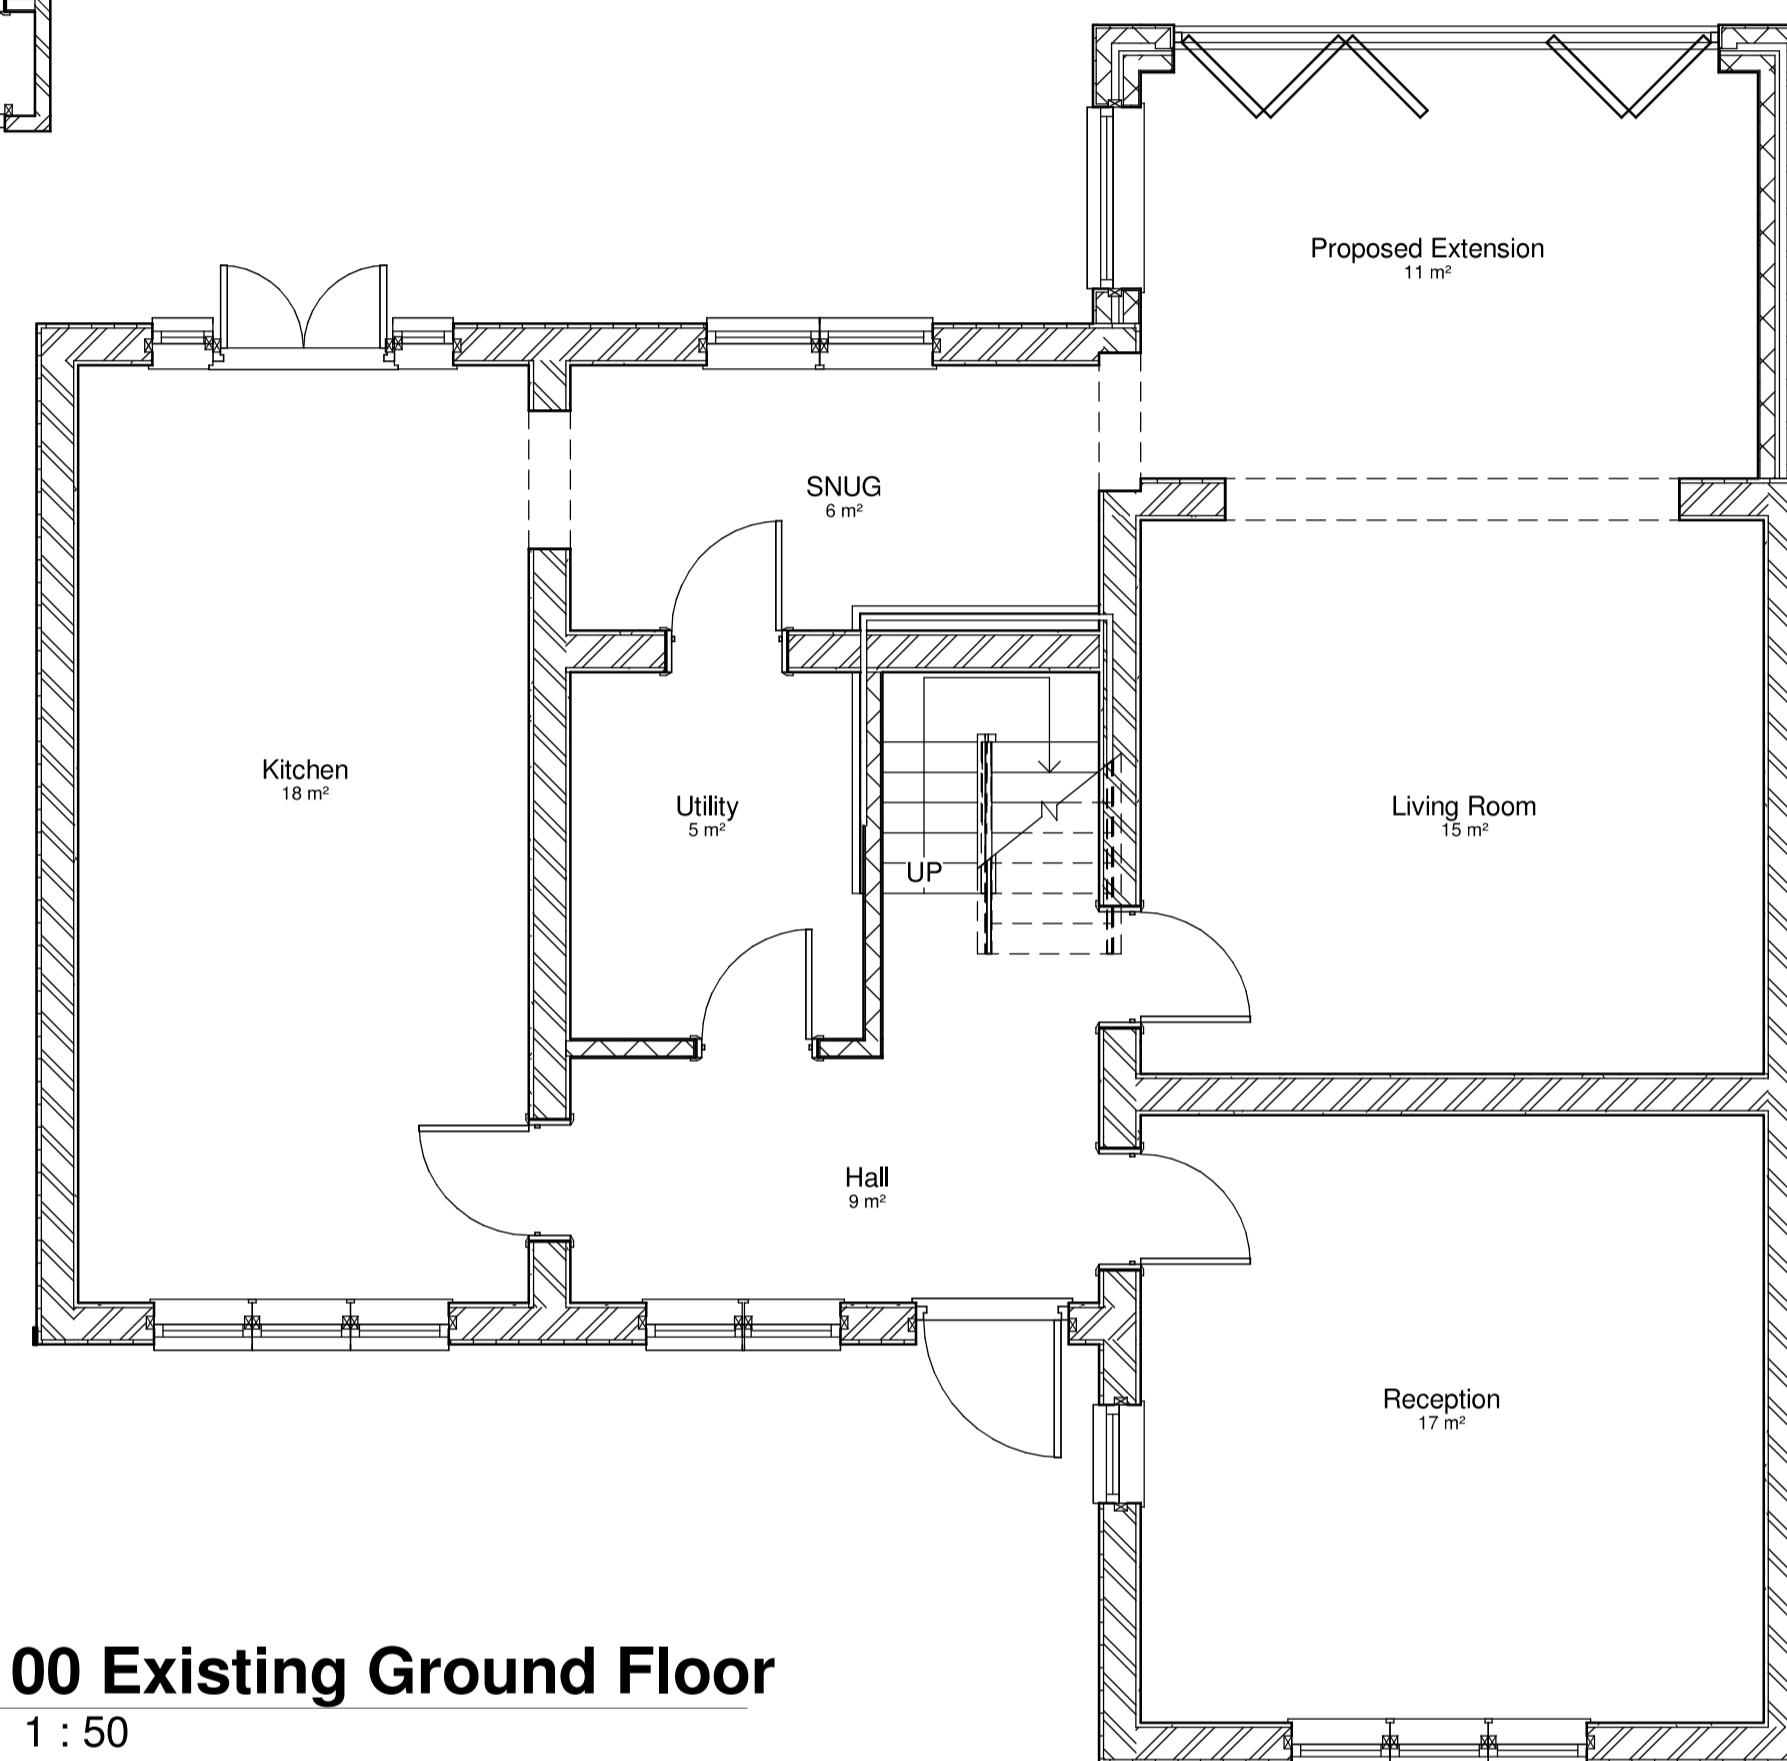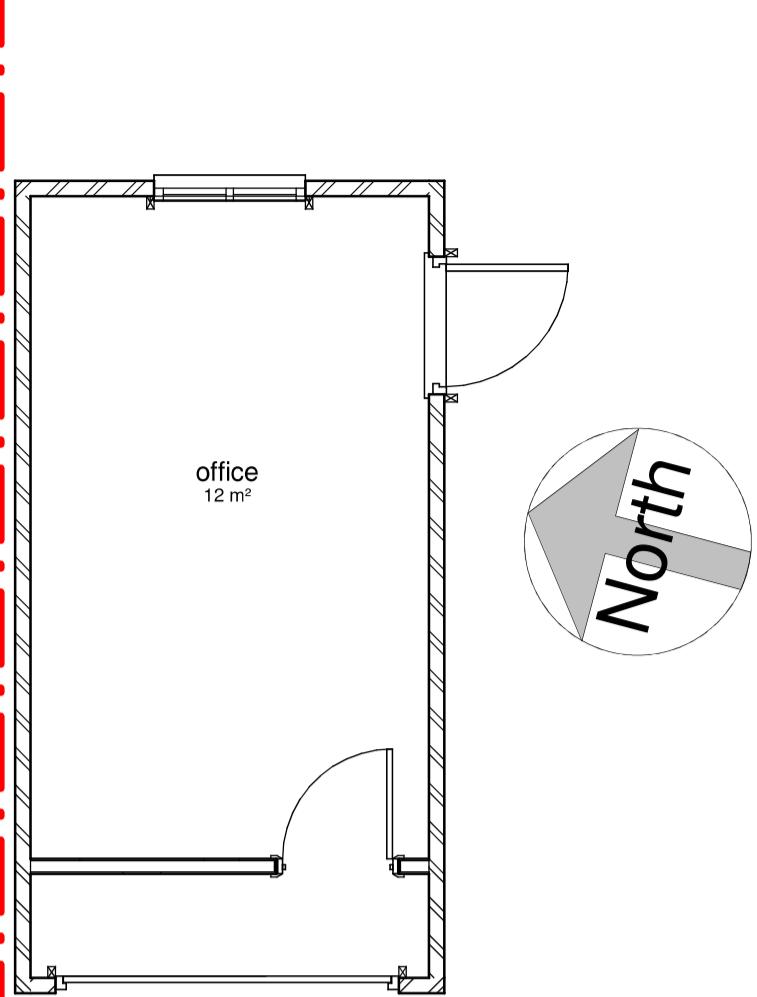


1 00 Existing Ground Floor
1 : 50

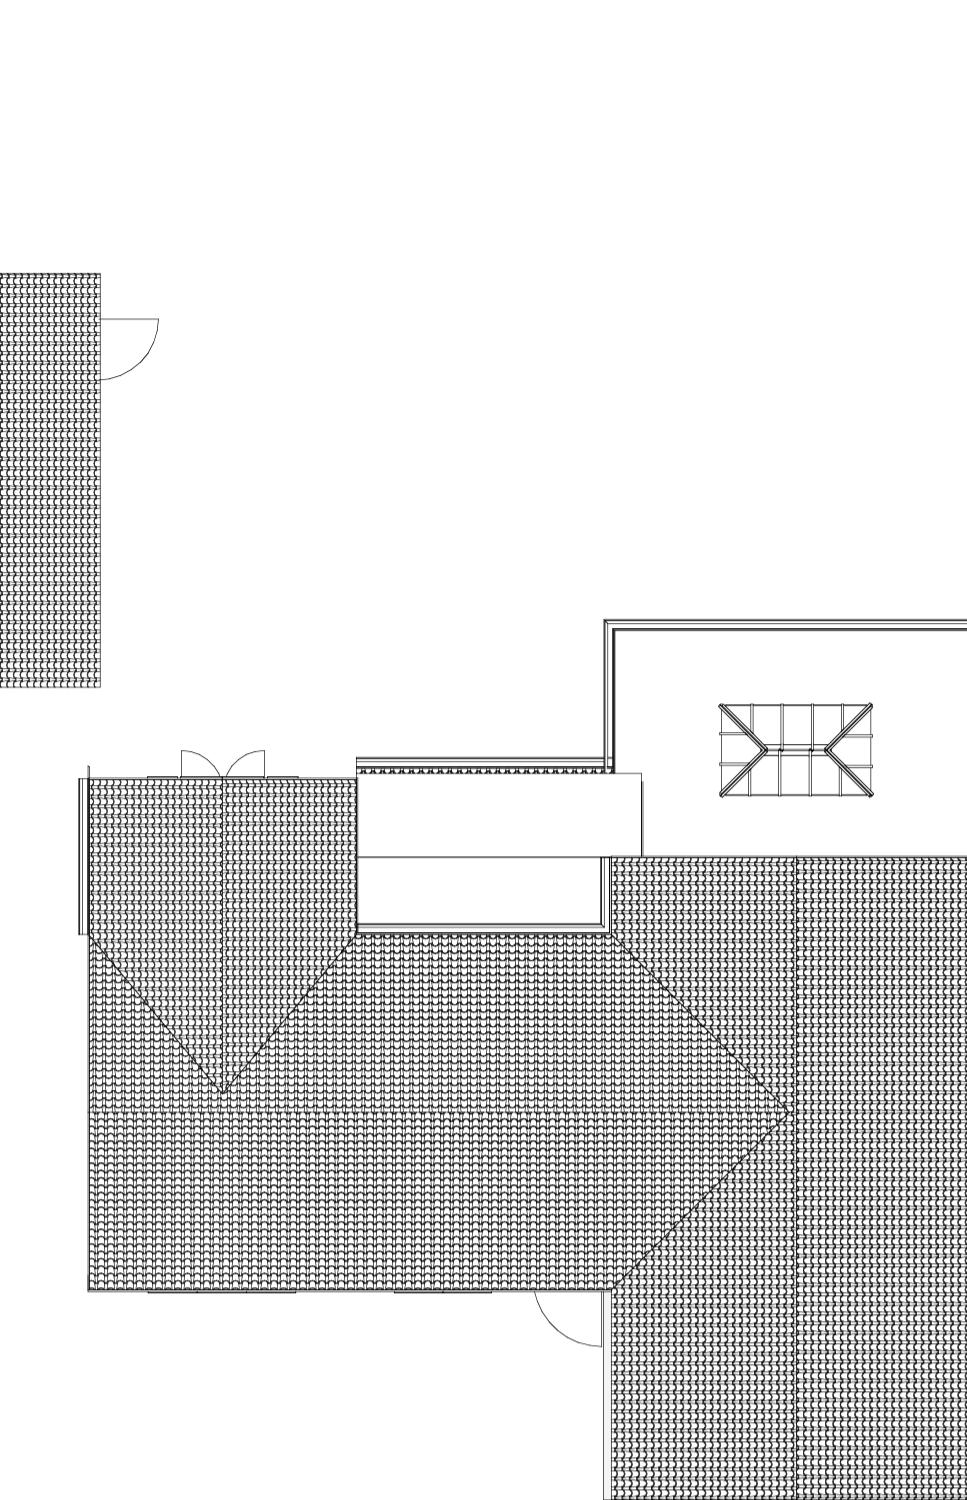


5 Roof Plan
1 : 100

0m 1m 2m 3m 4m 5m
VISUAL SCALE 1:50 @ A1


0m 2m 4m 6m 8m 10m
VISUAL SCALE 1:100 @ A1

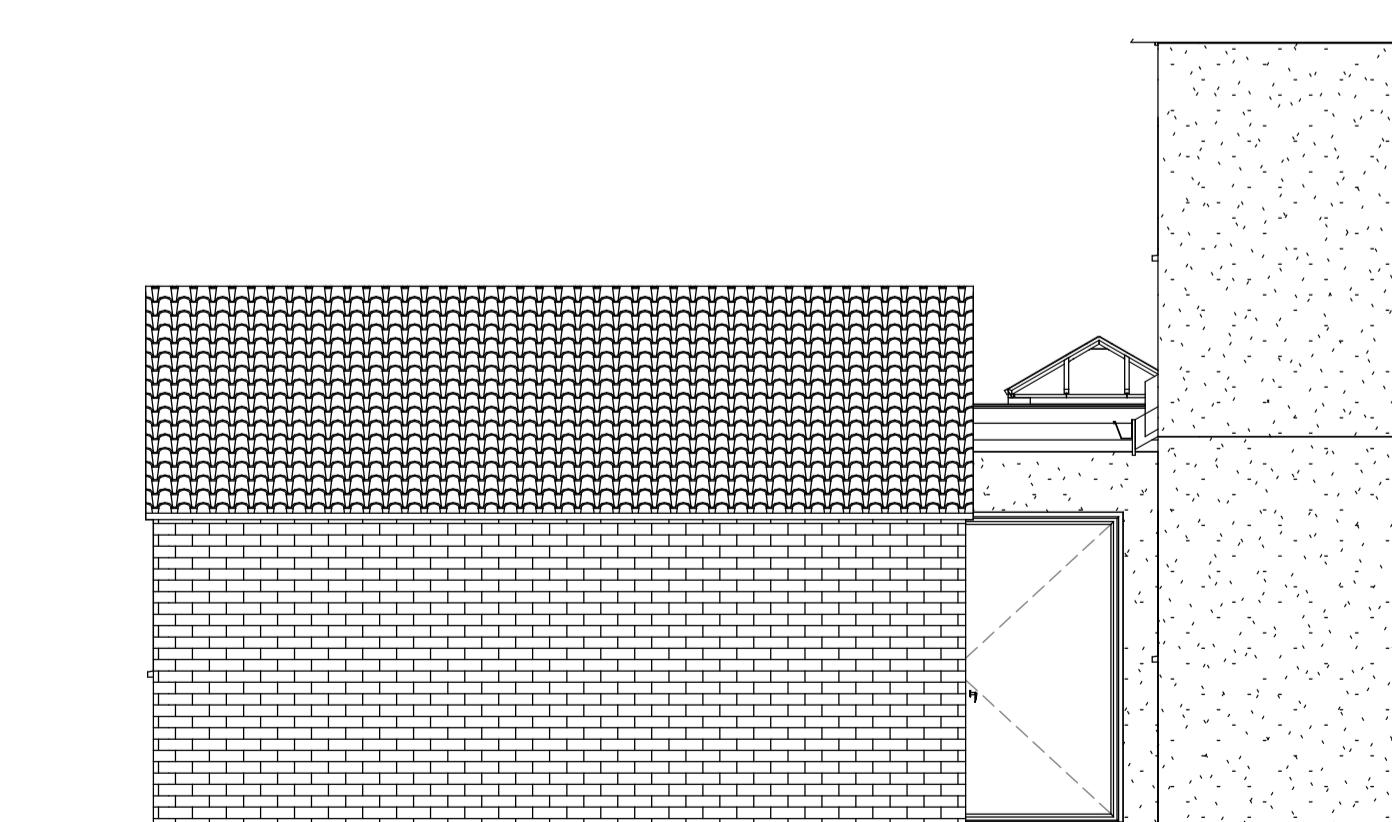

4 Existing Flank Elevation
1 : 50

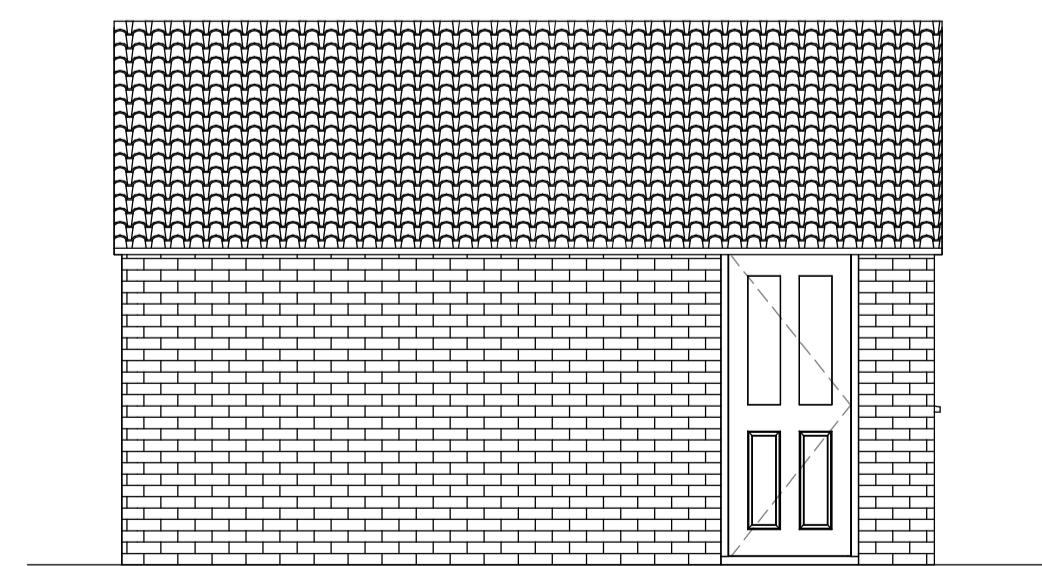

3 Existing Road Elevation
1 : 50

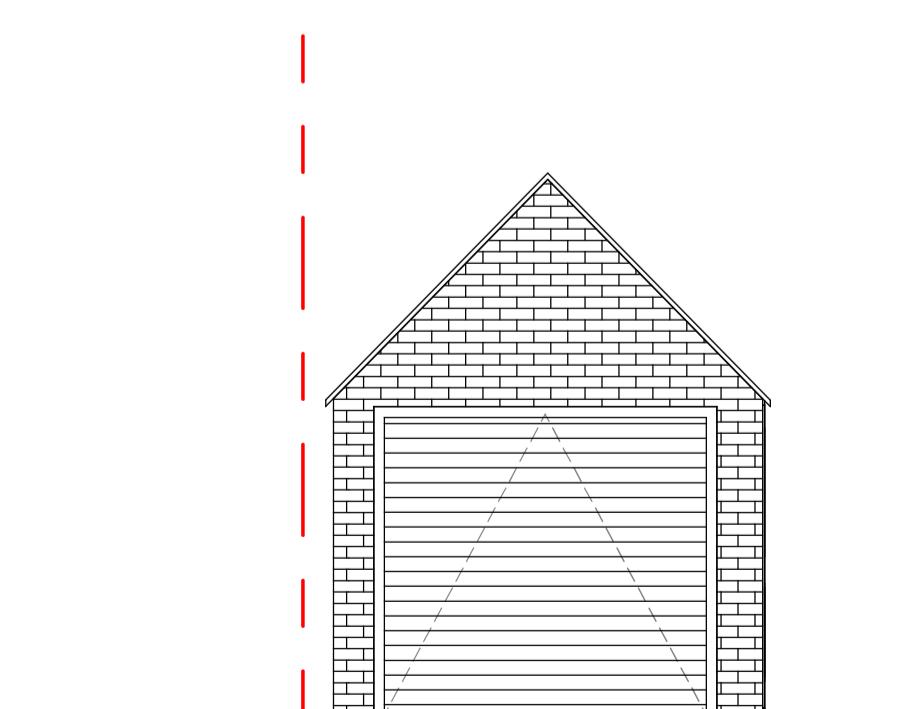

6 Existing Front Elevation
1 : 50



2 Existing Rear Elevation
1 : 50