
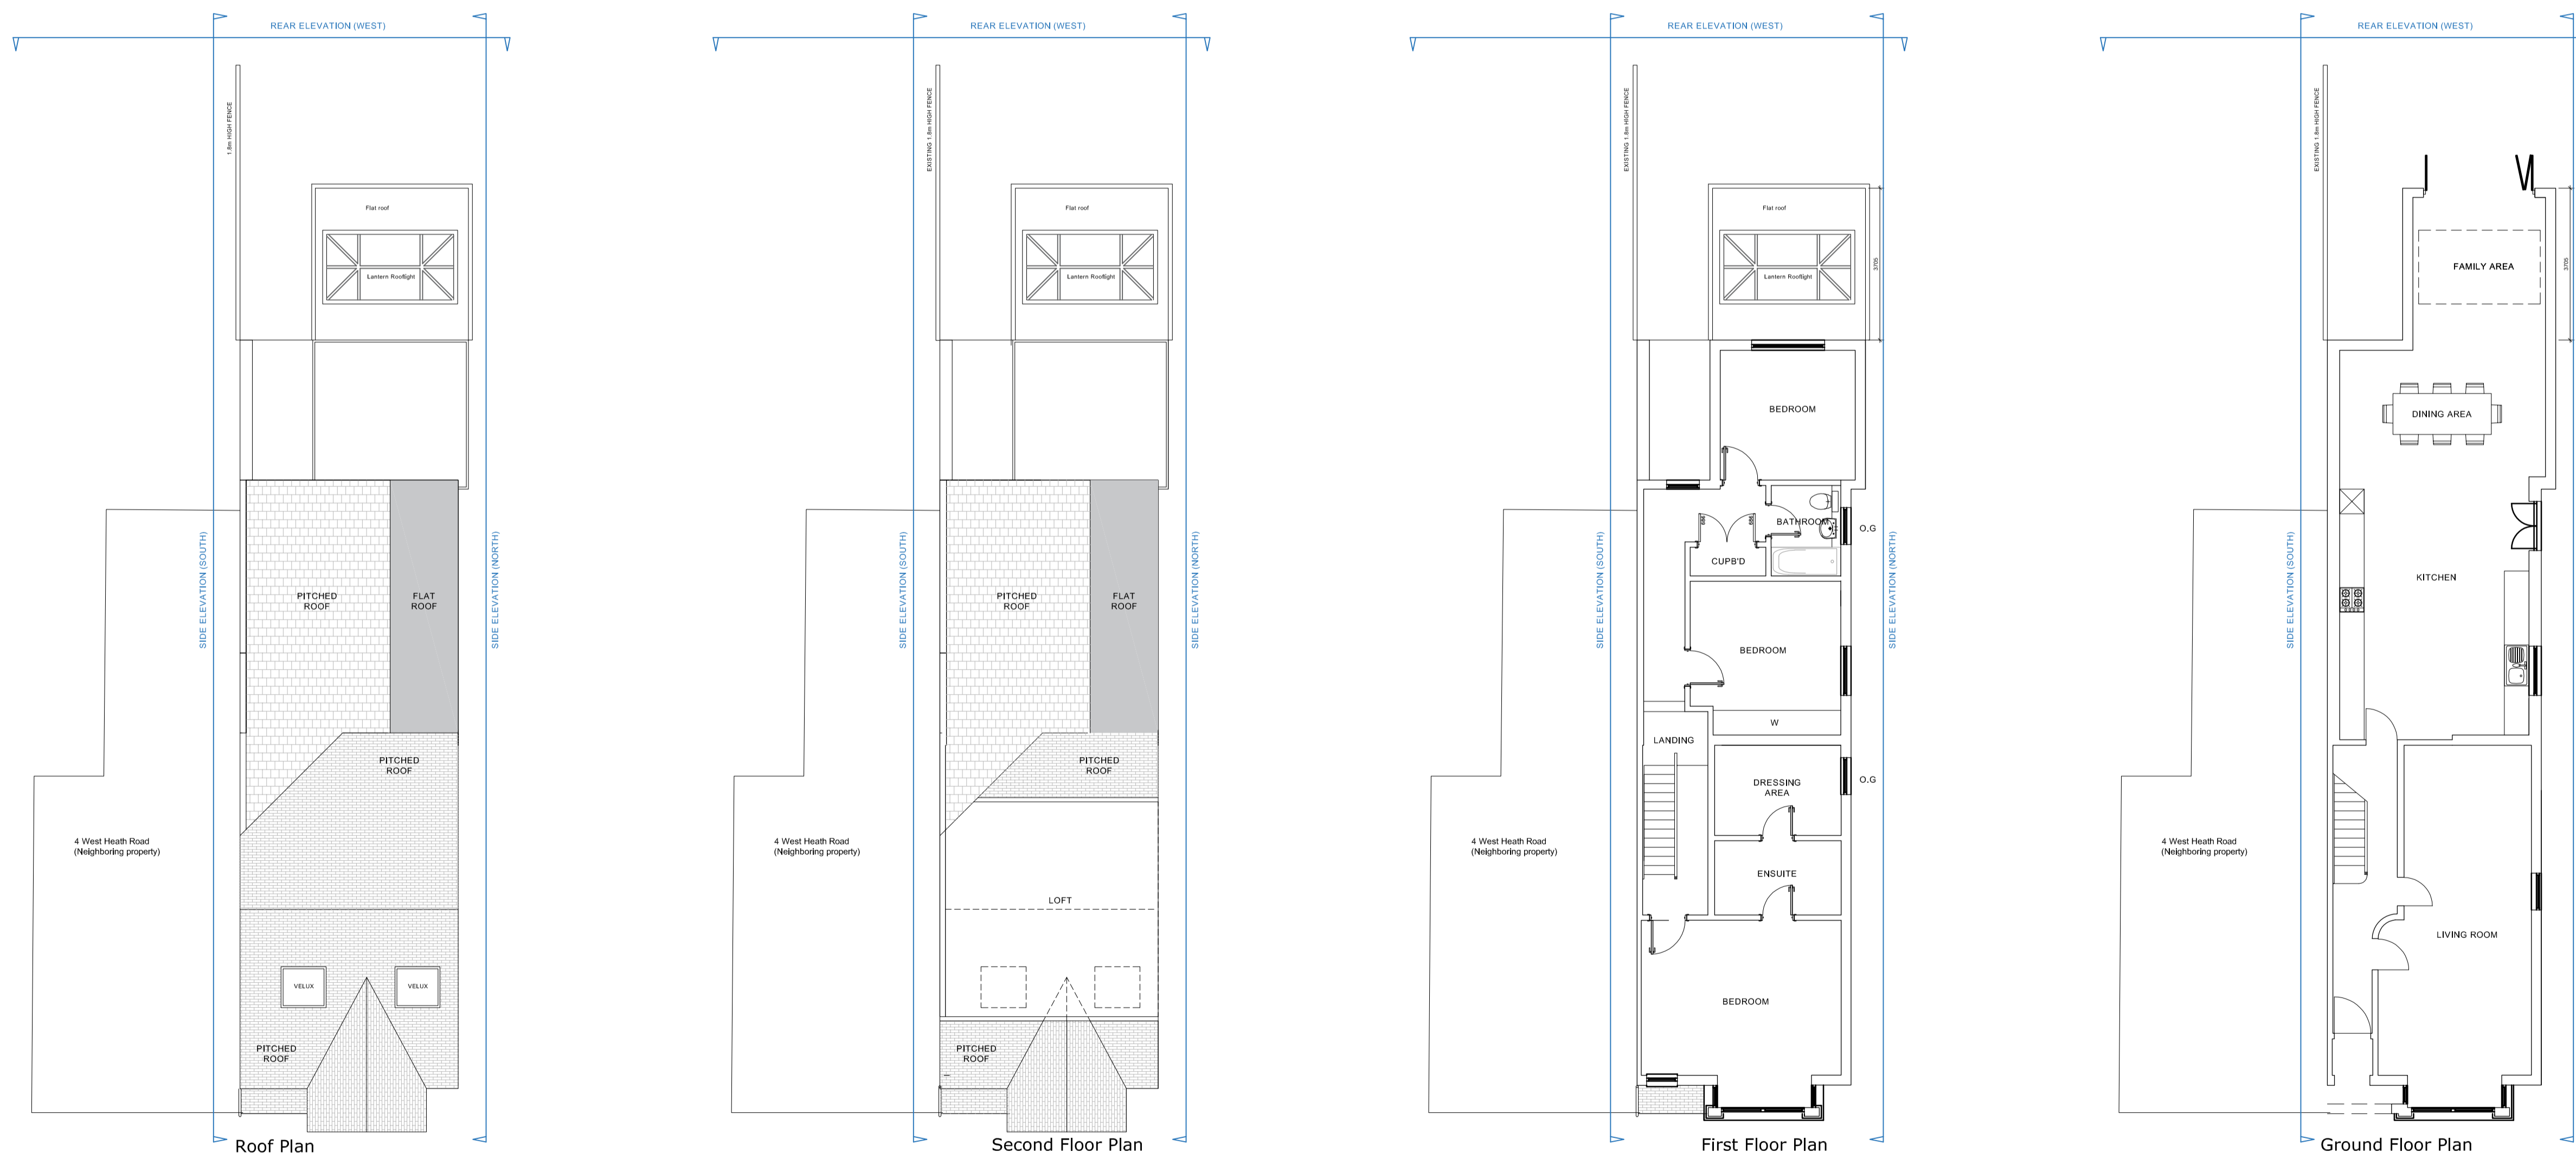


**PROPOSED ELEVATIONS**

 

**FLOOR PLANS AS PROPOSED**

REV	DESCRIPTION	DATE	BY	CHK
A	Roof lines amended	21Jul2021	MH	TE
B	Dormer omitted	4Aug2021	MH	TE
C	Lower GF extension amended	4Aug2021	MH	TE

NOTES  
DO NOT SCALE. USE FIGURED DIMENSIONS ONLY.  
ALL DIMENSIONS TO BE VERIFIED ON SITE PRIOR TO THE COMMENCEMENT OF ANY WORK OR THE PRODUCTION OF ANY SHOP DRAWING. ALL DISCREPANCIES TO BE REPORTED TO THE ARCHITECT.  
THIS DRAWING IS TO BE READ IN CONJUNCTION WITH ALL RELATED ARCHITECTS AND ENGINEERS DRAWINGS AND ANY OTHER RELEVANT INFORMATION.  
THIS DRAWING IS COPYRIGHT © OF DWA ARCHITECTS (LONDON) LTD.

**DWA**  
ARCHITECTS

DWA Architects (London) Ltd  
Cyclops House  
Link Business Park  
York  
United Kingdom  
YO10 3JB  
01904 544 400  
dwa@dwa-architects.co.uk  
www.dwa-architects.co.uk

CLIENT <b>Mr Inderjit Singh Khun Khun</b>		
PROJECT <b>2 West Heath Road London SE2 0RX</b>		
DRAWING TITLE <b>Proposed Plans and Elevations</b>		
DRAWING STATUS <b>PLANNING</b>		
SCALE 1:100 @ A1	DATE March 2021	
DRAWN BY RT	CHECKED BY TE	
JOB NO. B8200 (006)	DWG NO. 203	REV C