


PROPOSED ELEVATIONS

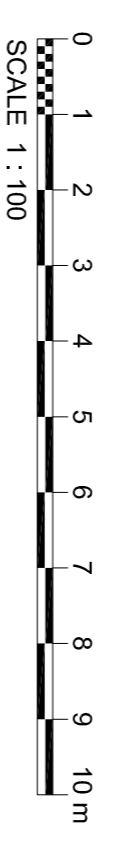

REV / DESCRIPTION	DATE	BY	CHK
A	21/03/21	MM	TE
B	24/03/21	MM	TE
C	24/03/21	MM	TE
D	31/03/2021	MM	TE

**NOTES**

DO NOT SCALE. USE PROVIDED DIMENSIONS ONLY.

ALL DIMENSIONS TO BE VERIFIED ON SITE PRIOR TO THE COMMENCEMENT OF WORK. ANY DISCREPANCIES SHOULD BE REPORTED TO THE ARCHITECT.

THIS DRAWING IS TO BE READ IN CONJUNCTION WITH ALL RELATED ARCHITECTS AND ENGINEERS DRAWINGS AND ANY OTHER RELEVANT INFORMATION.

THIS DRAWING IS COPYRIGHT © OF DWA ARCHITECTS (LONDON) LTD.

**DWA ARCHITECTS**


DWA Architects (London) Ltd  
 40 Grosvenor House  
 Link Street  
 London, United Kingdom  
 EC2A 3DF  
 0203 544 400  
 dwa@dwa-architects.co.uk  
 www.dwa-architects.co.uk

**CLIENT**  
Mr Inderjit Singh Khun Khun

**PROJECT**  
2 West Heath Road  
London SE2 0RX

**DRAWING TITLE**  
Proposed Plans and Elevations

DRAWING STATUS	
<b>PLANNING</b>	
SCALE	DATE
1:100 @ A1	March 2021
DRAWN BY	CHECKED BY
RT	TE
JOB NO.	DWG NO.
B8200 (005)	203
REV	D

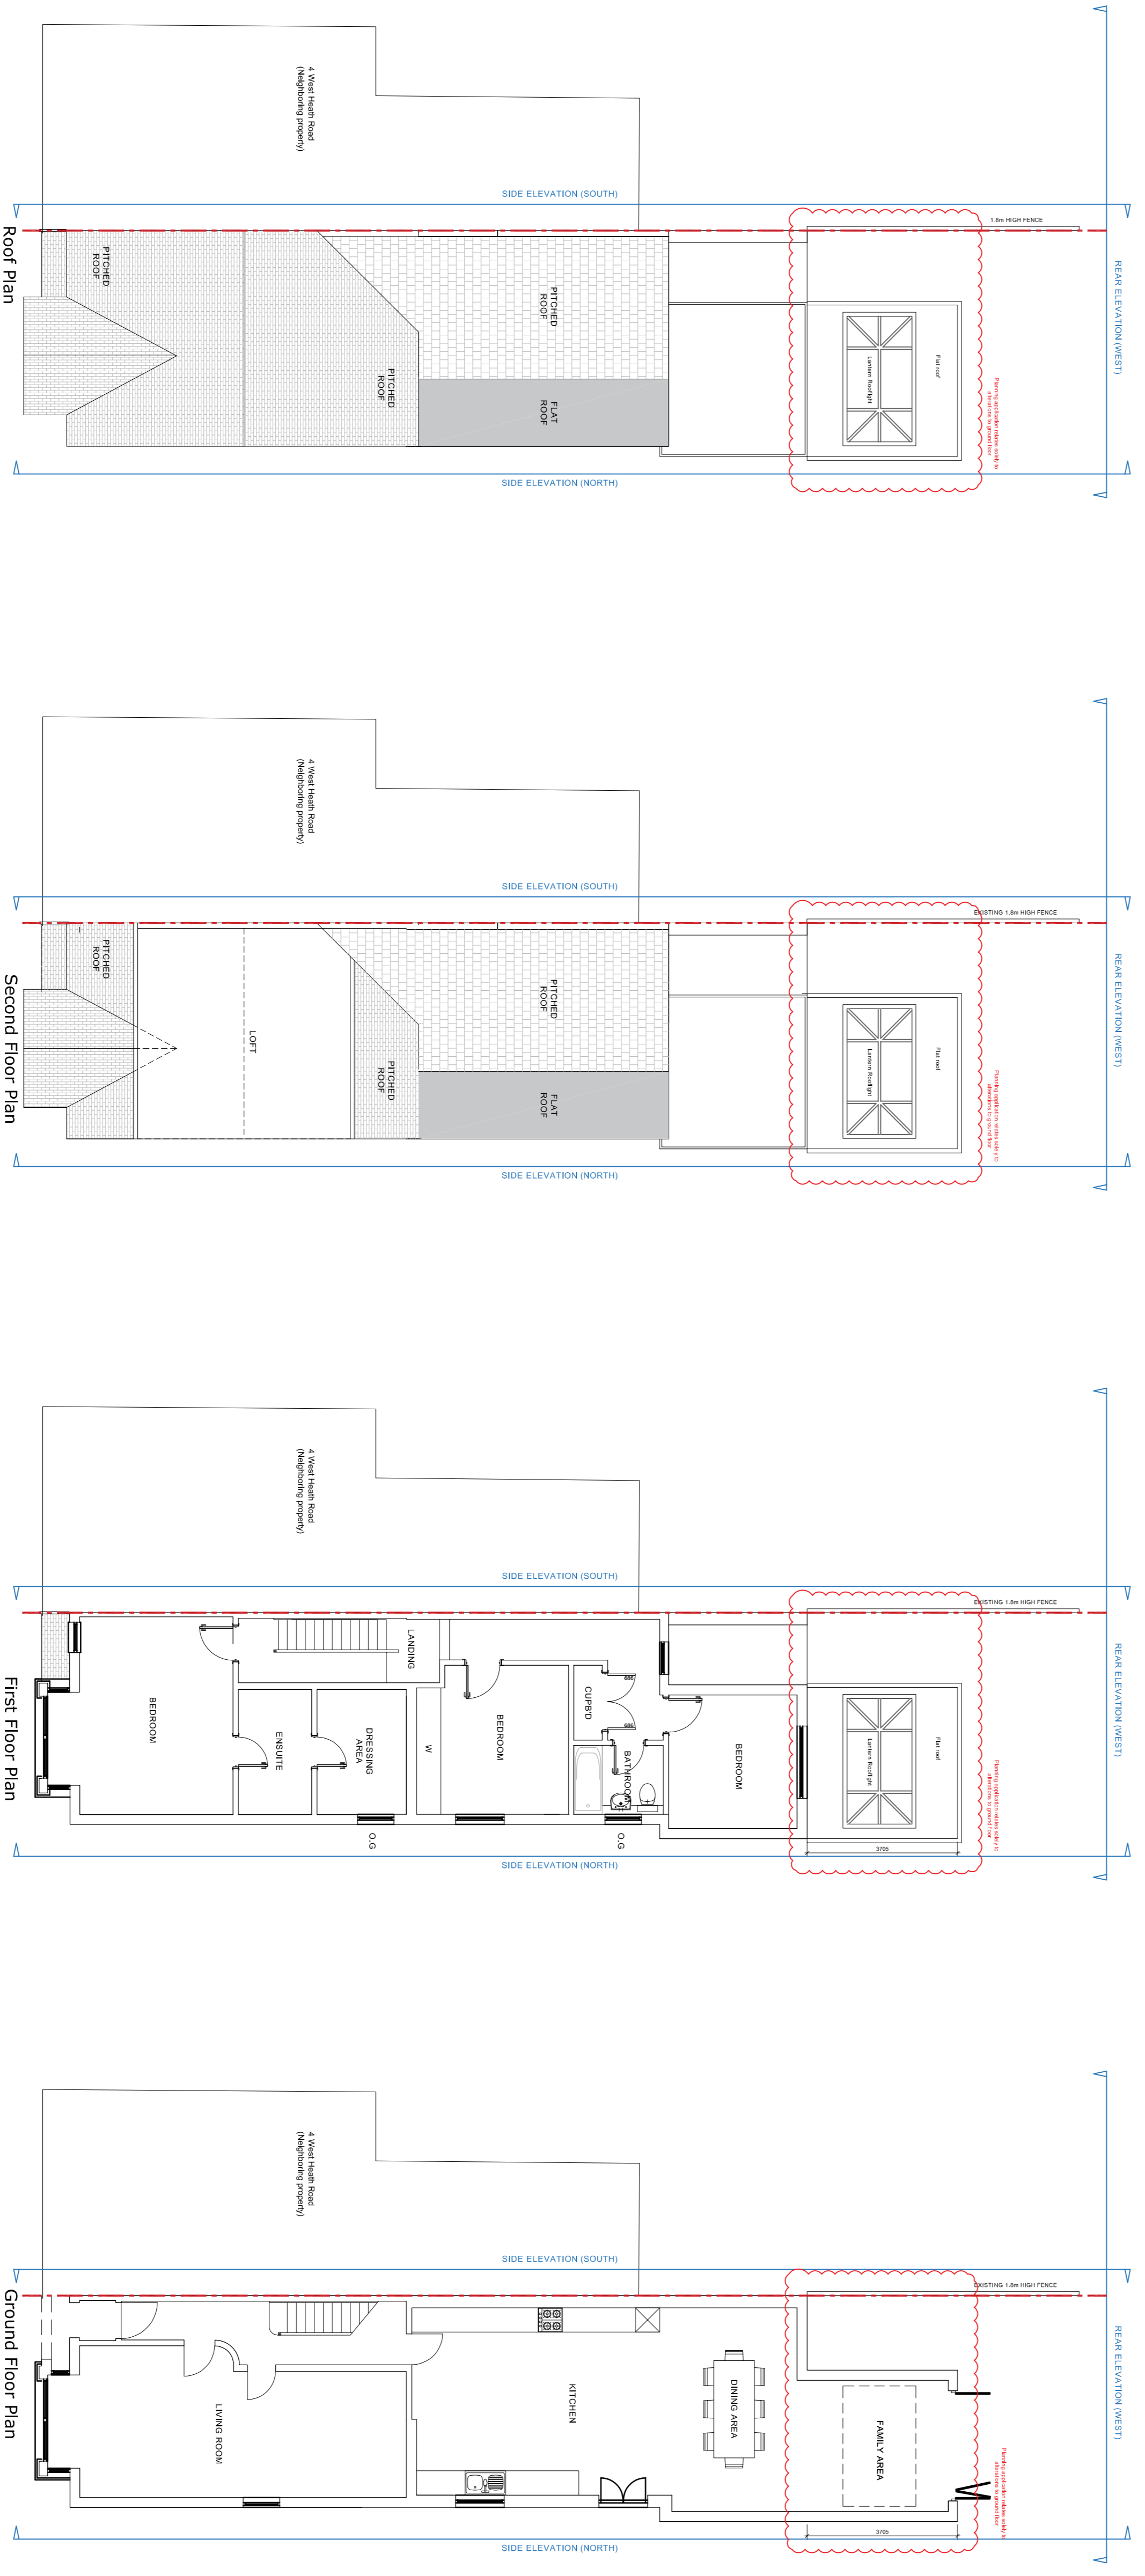

FLOOR PLANS AS PROPOSED