


WLEAXLD RECREATION GROUND  
 Permission for Additional  
 Storage (Sketch 01: Block Plan)






- Key:
- ① Tea Room/Kitchen
  - ② Pavilion
  - ③ Steel Storage Containers
  - ④ + ⑤ Containers subject to permission

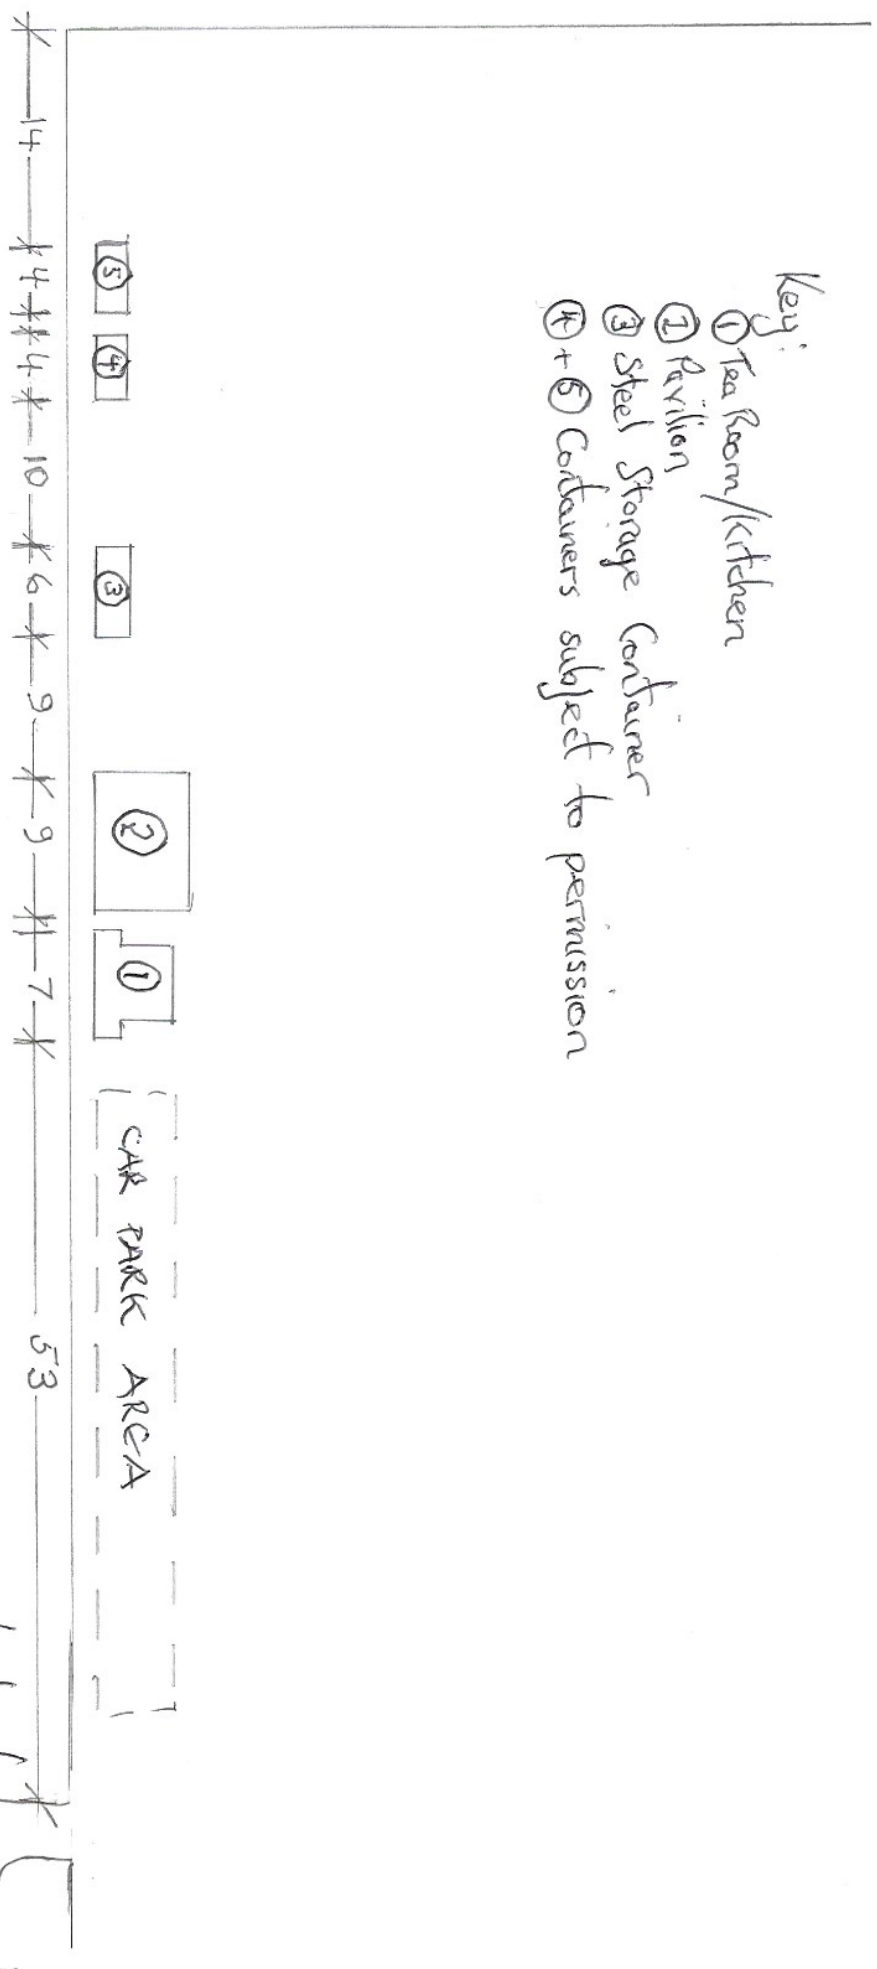

All figures in metres  
 Scale 1:500

WEALD RECREATION GROUND

Permission for Additional Storage (Sketch 02: Floor Plans & Elevations)

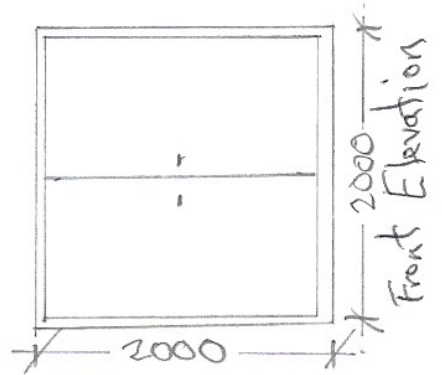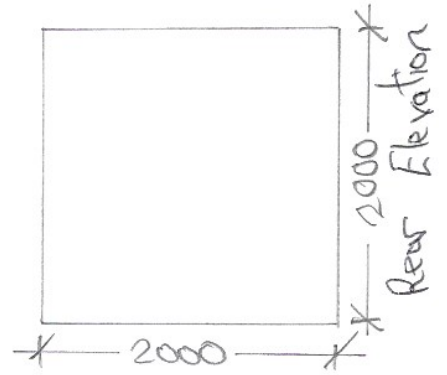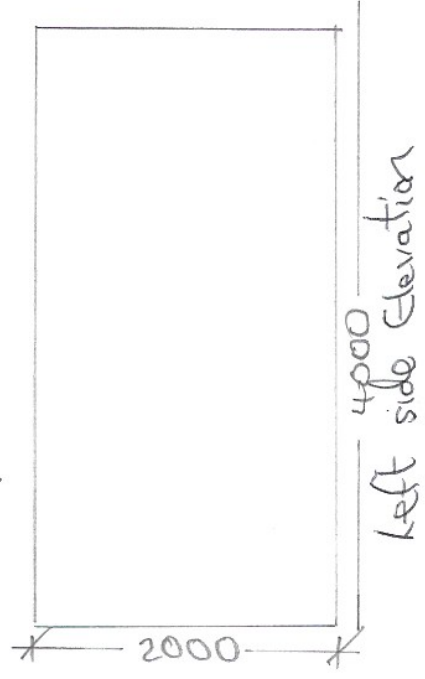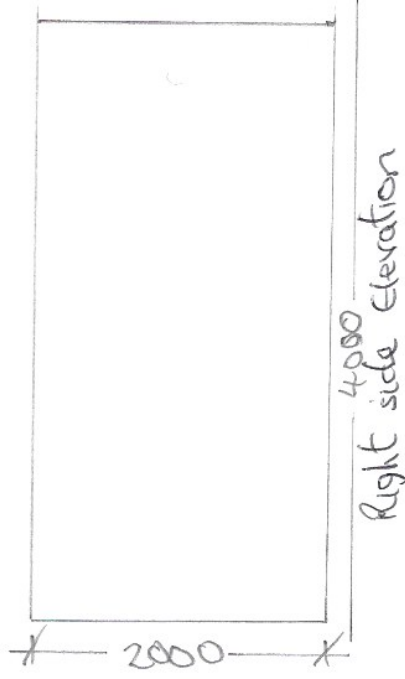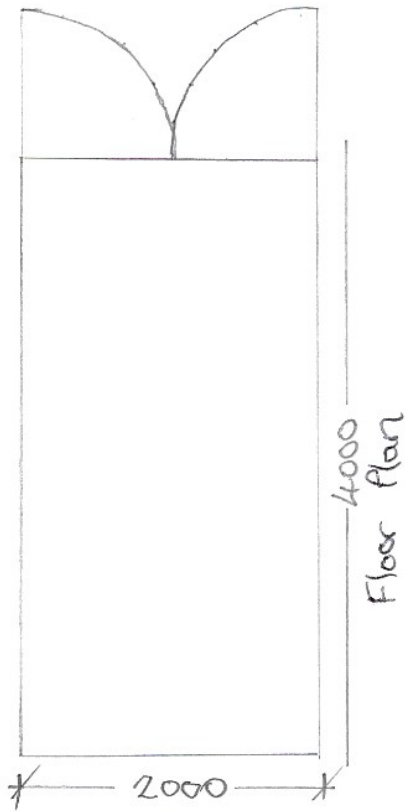

All figures in millimetres. Scale 1:50