




GROUND FLOOR PLAN
proposed

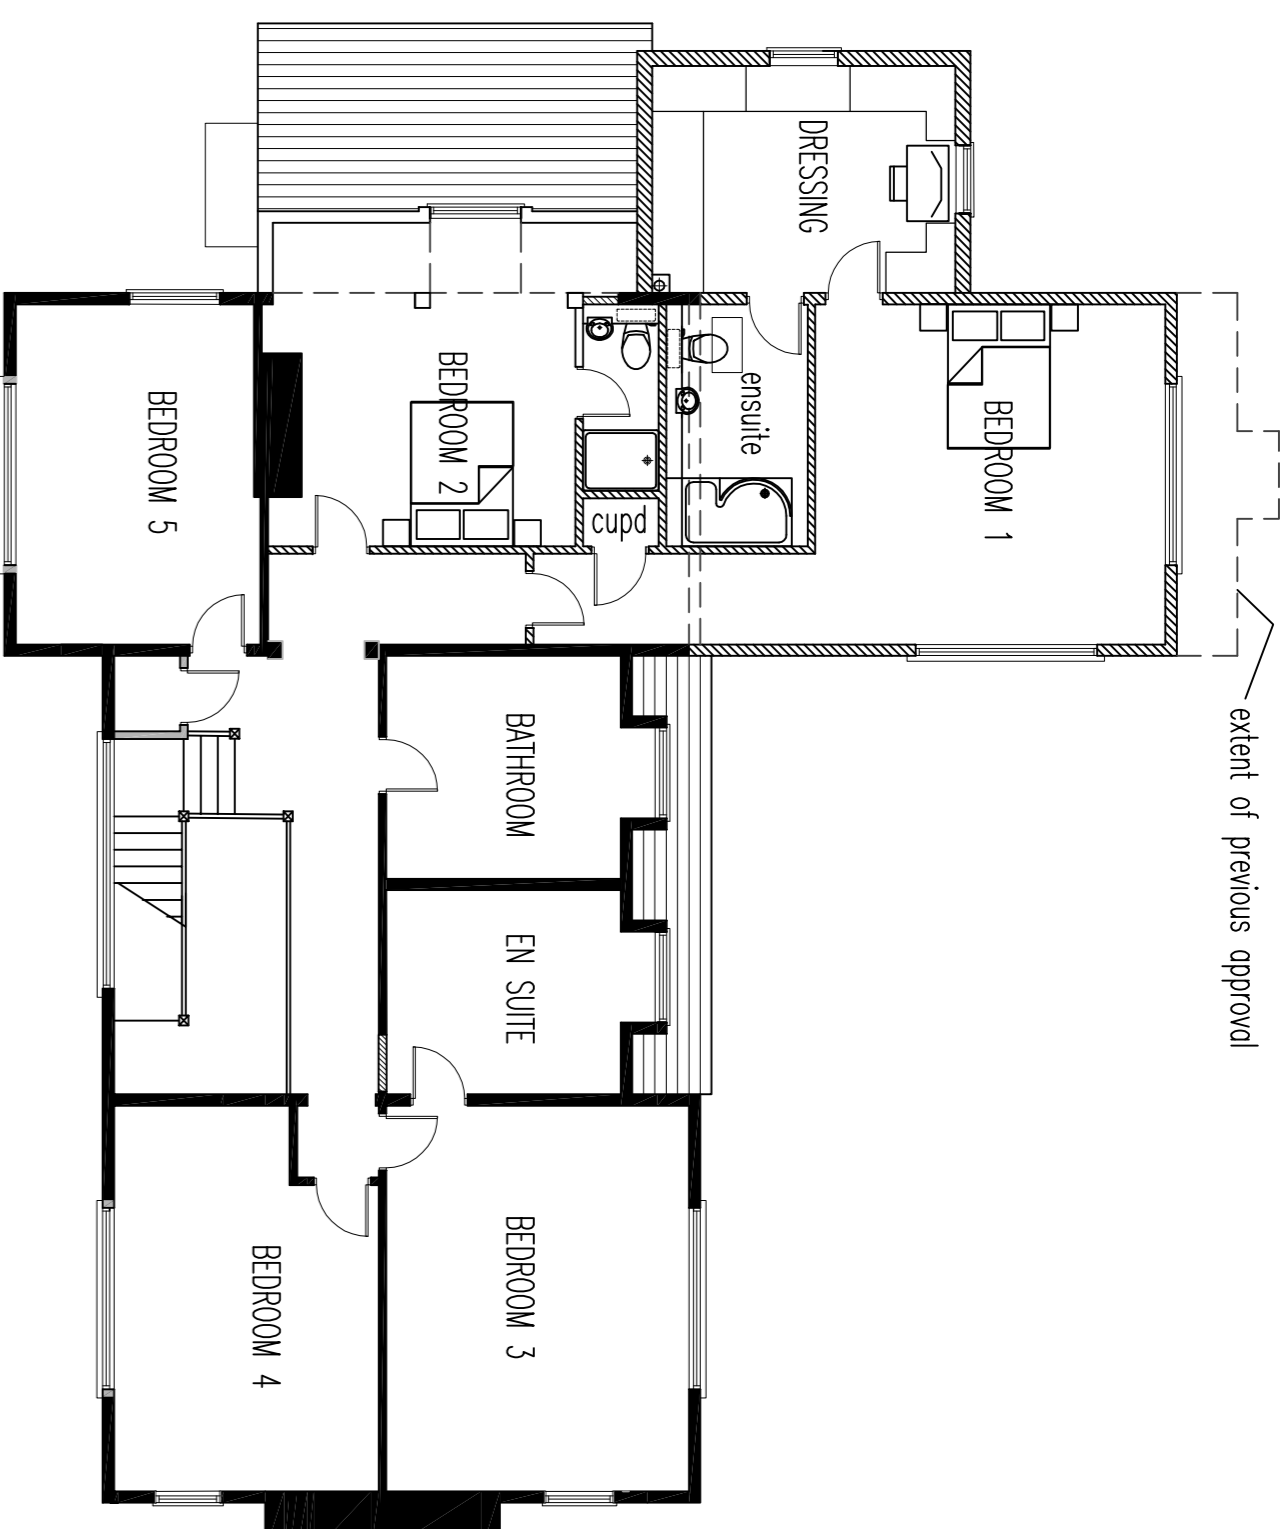


FIRST FLOOR PLAN
proposed

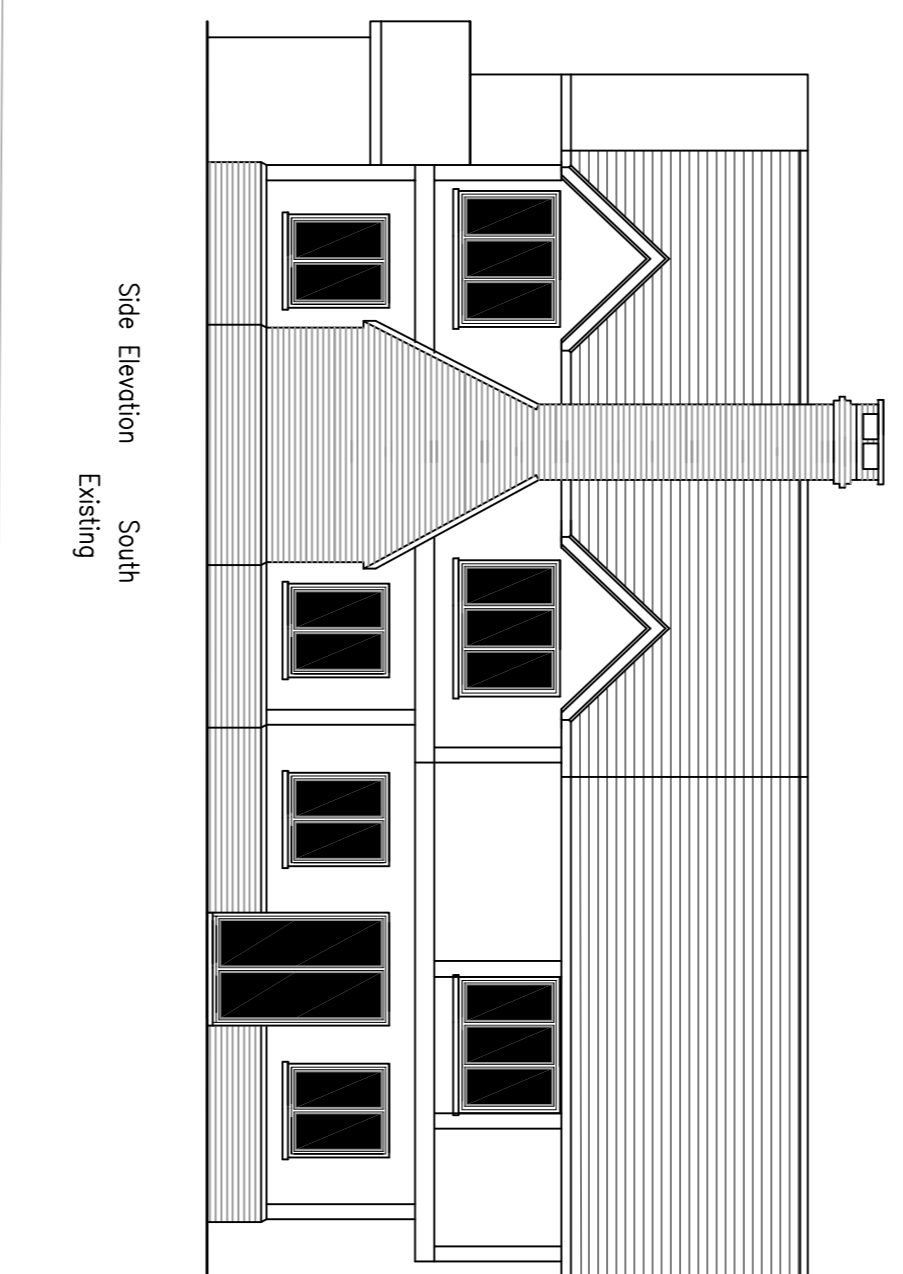


Side Elevation South
Existing

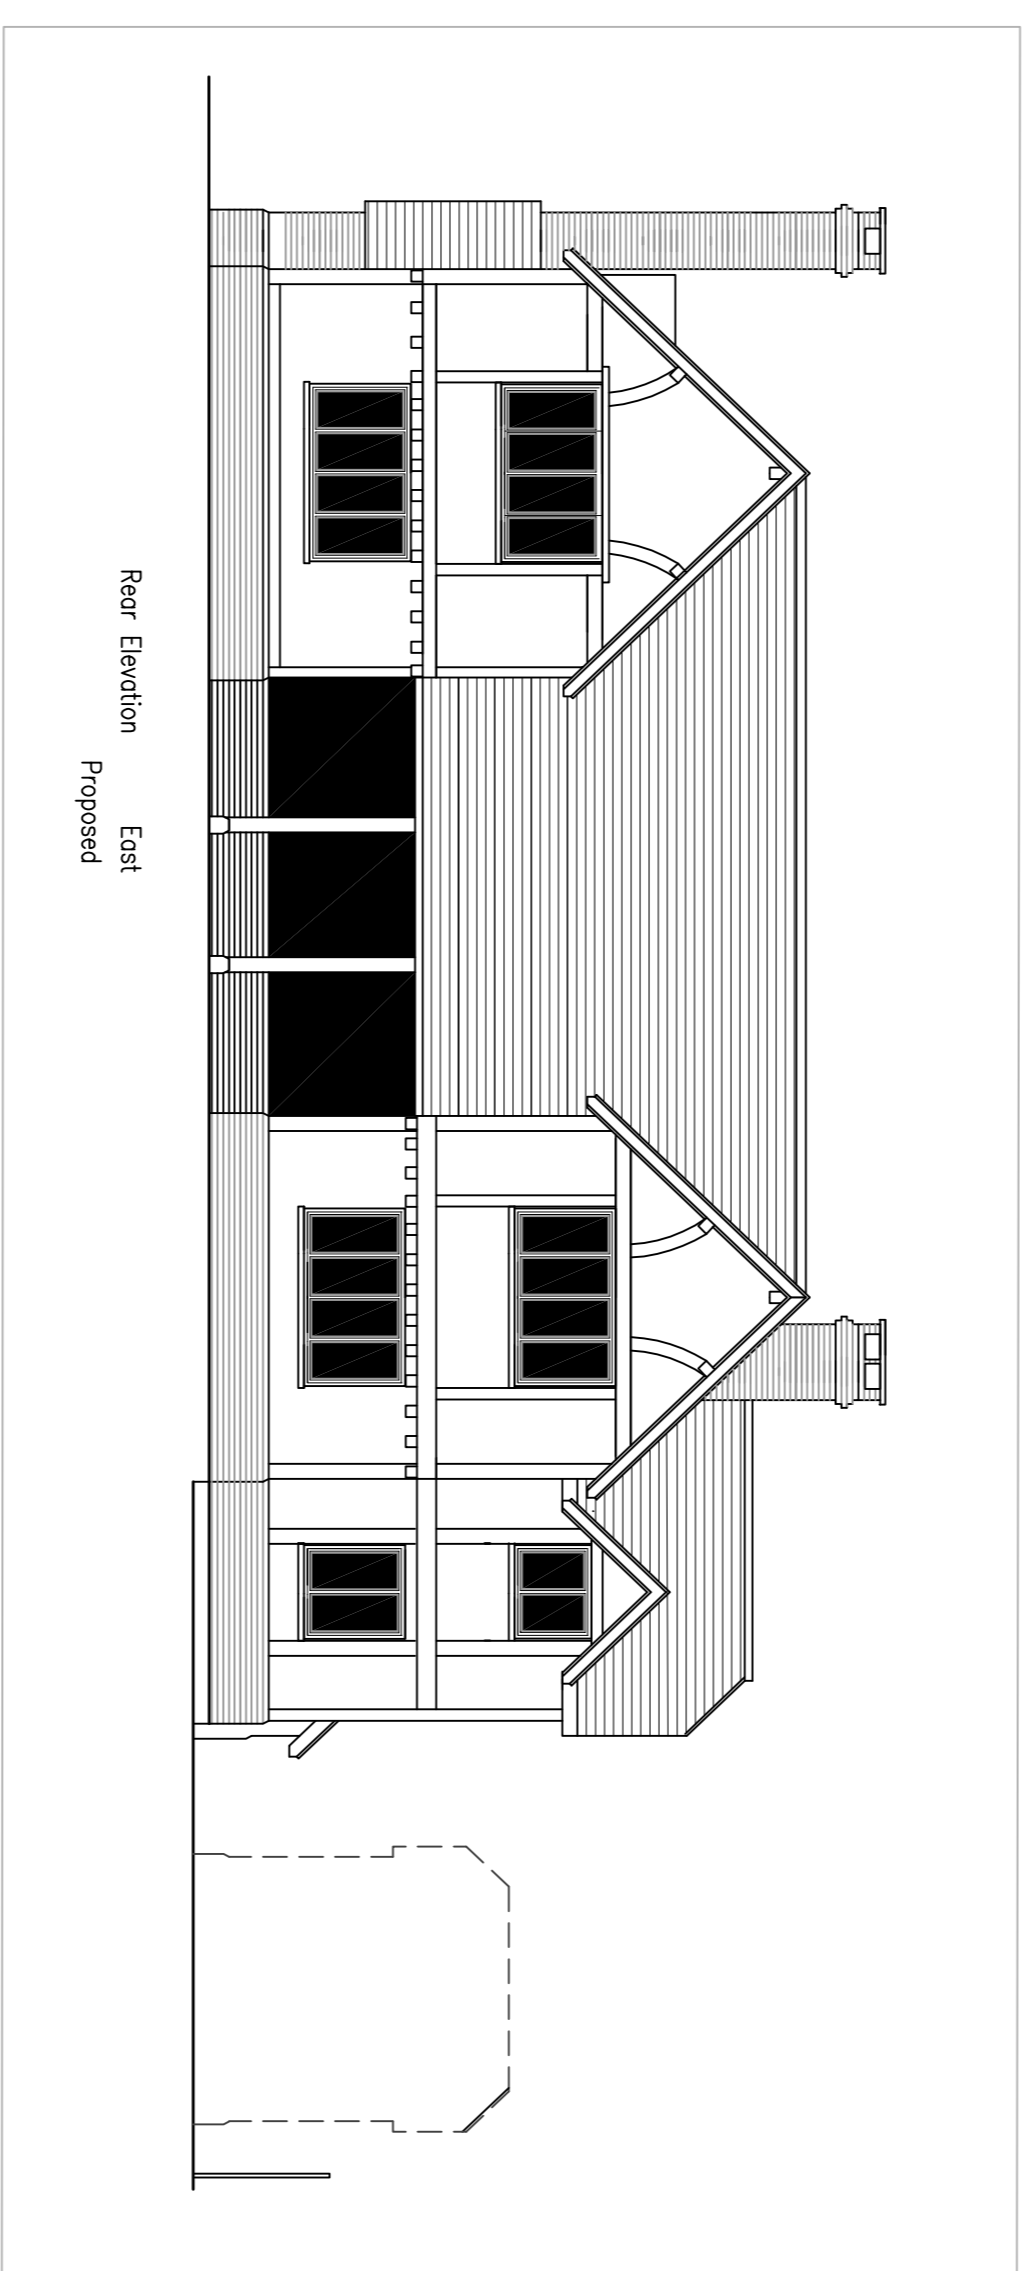

Rear Elevation East
Proposed

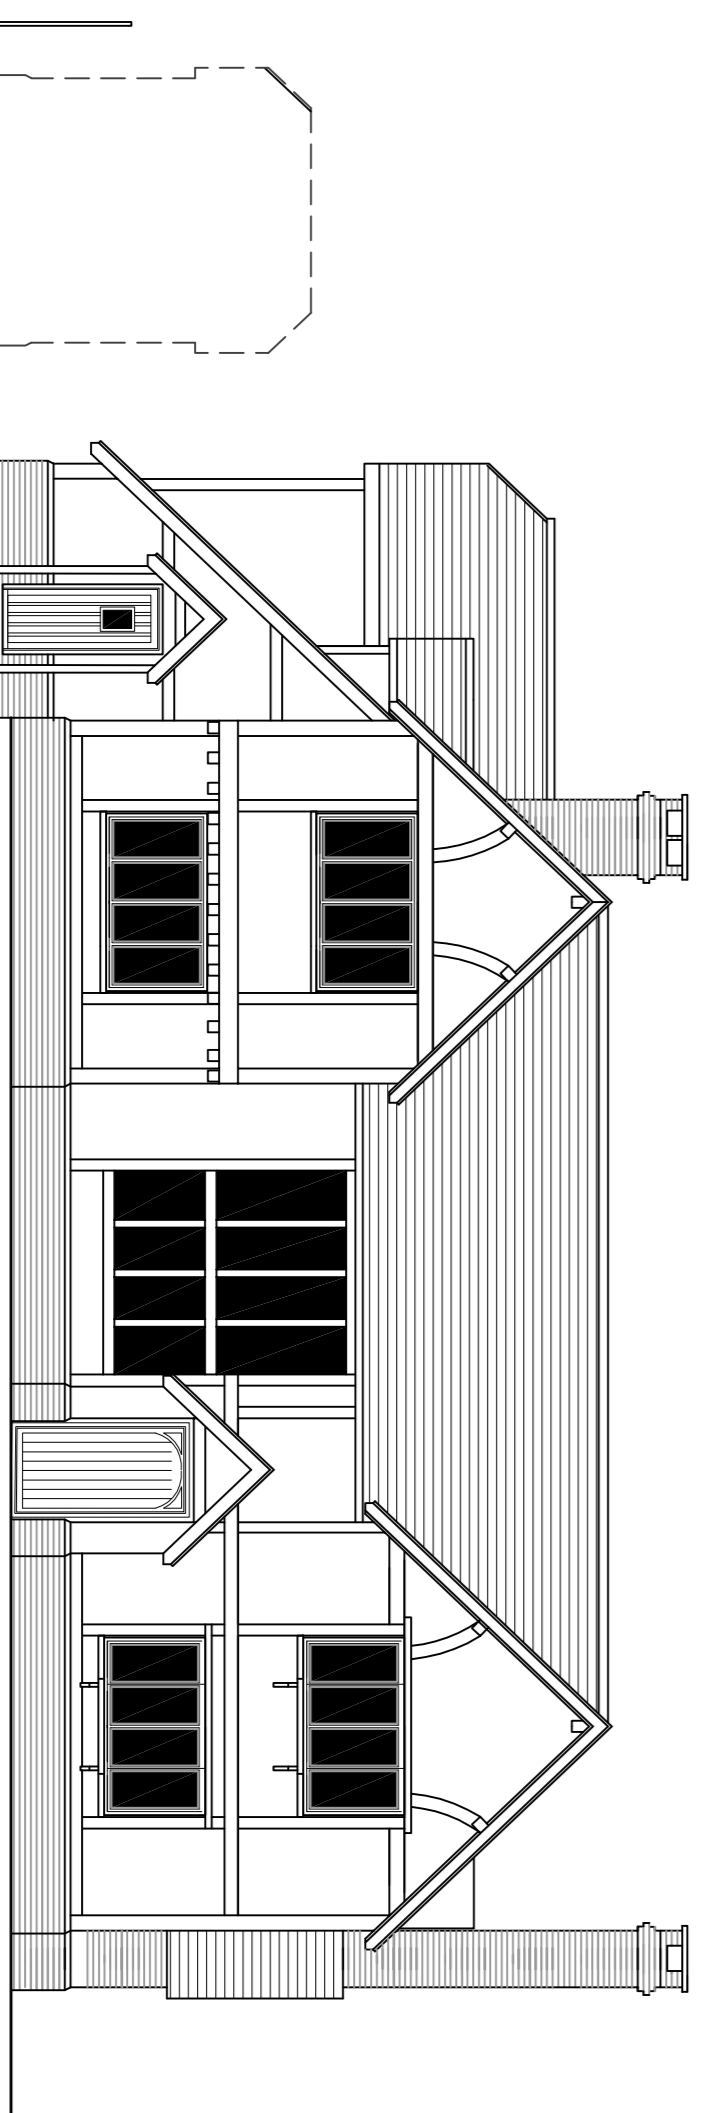

Front Elevation West
Proposed

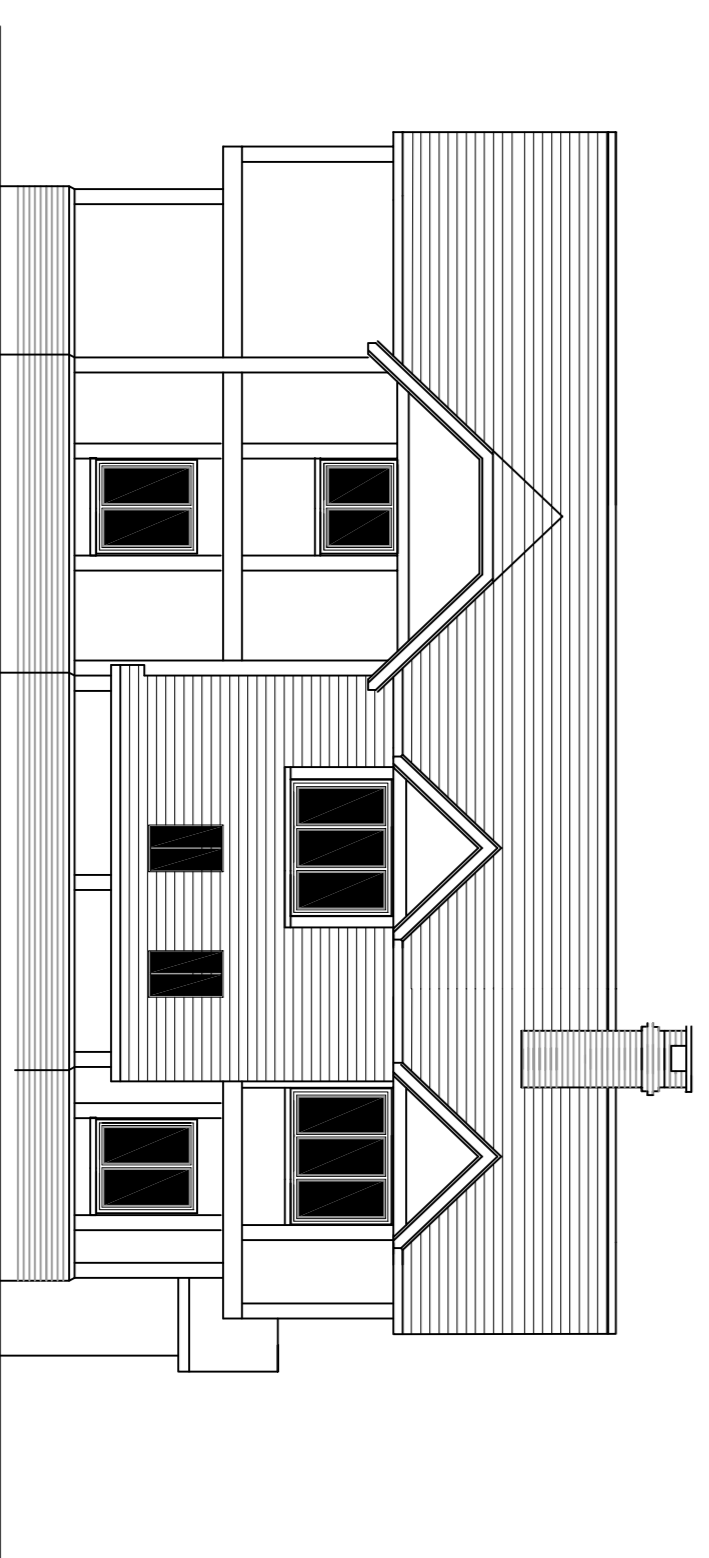

Side Elevation North
Proposed

8 Patch altered

15/12/2008

REVISION DESCRIPTION

DATE

CLIENT
Mr & Mrs Robson

JOB
Eden Hill Farm
Sticks Hill, Ederbridge, N63 3NL

TITLE
Proposed extension
Proposed Plans & Elevations

Peach

Land and New Homes Ltd

3 Church Street
Widhurst, N63 6AR
Tel: 07961 961199
Email: info@peachandnewhomes.co.uk

SCALE	D	C	DATE
1:100	AJ	AJ	14/12/08

JOB NO.	DRAWING NO.	REVISION
PJ1286	11	A