



Proposed Front Elevation, 1:50

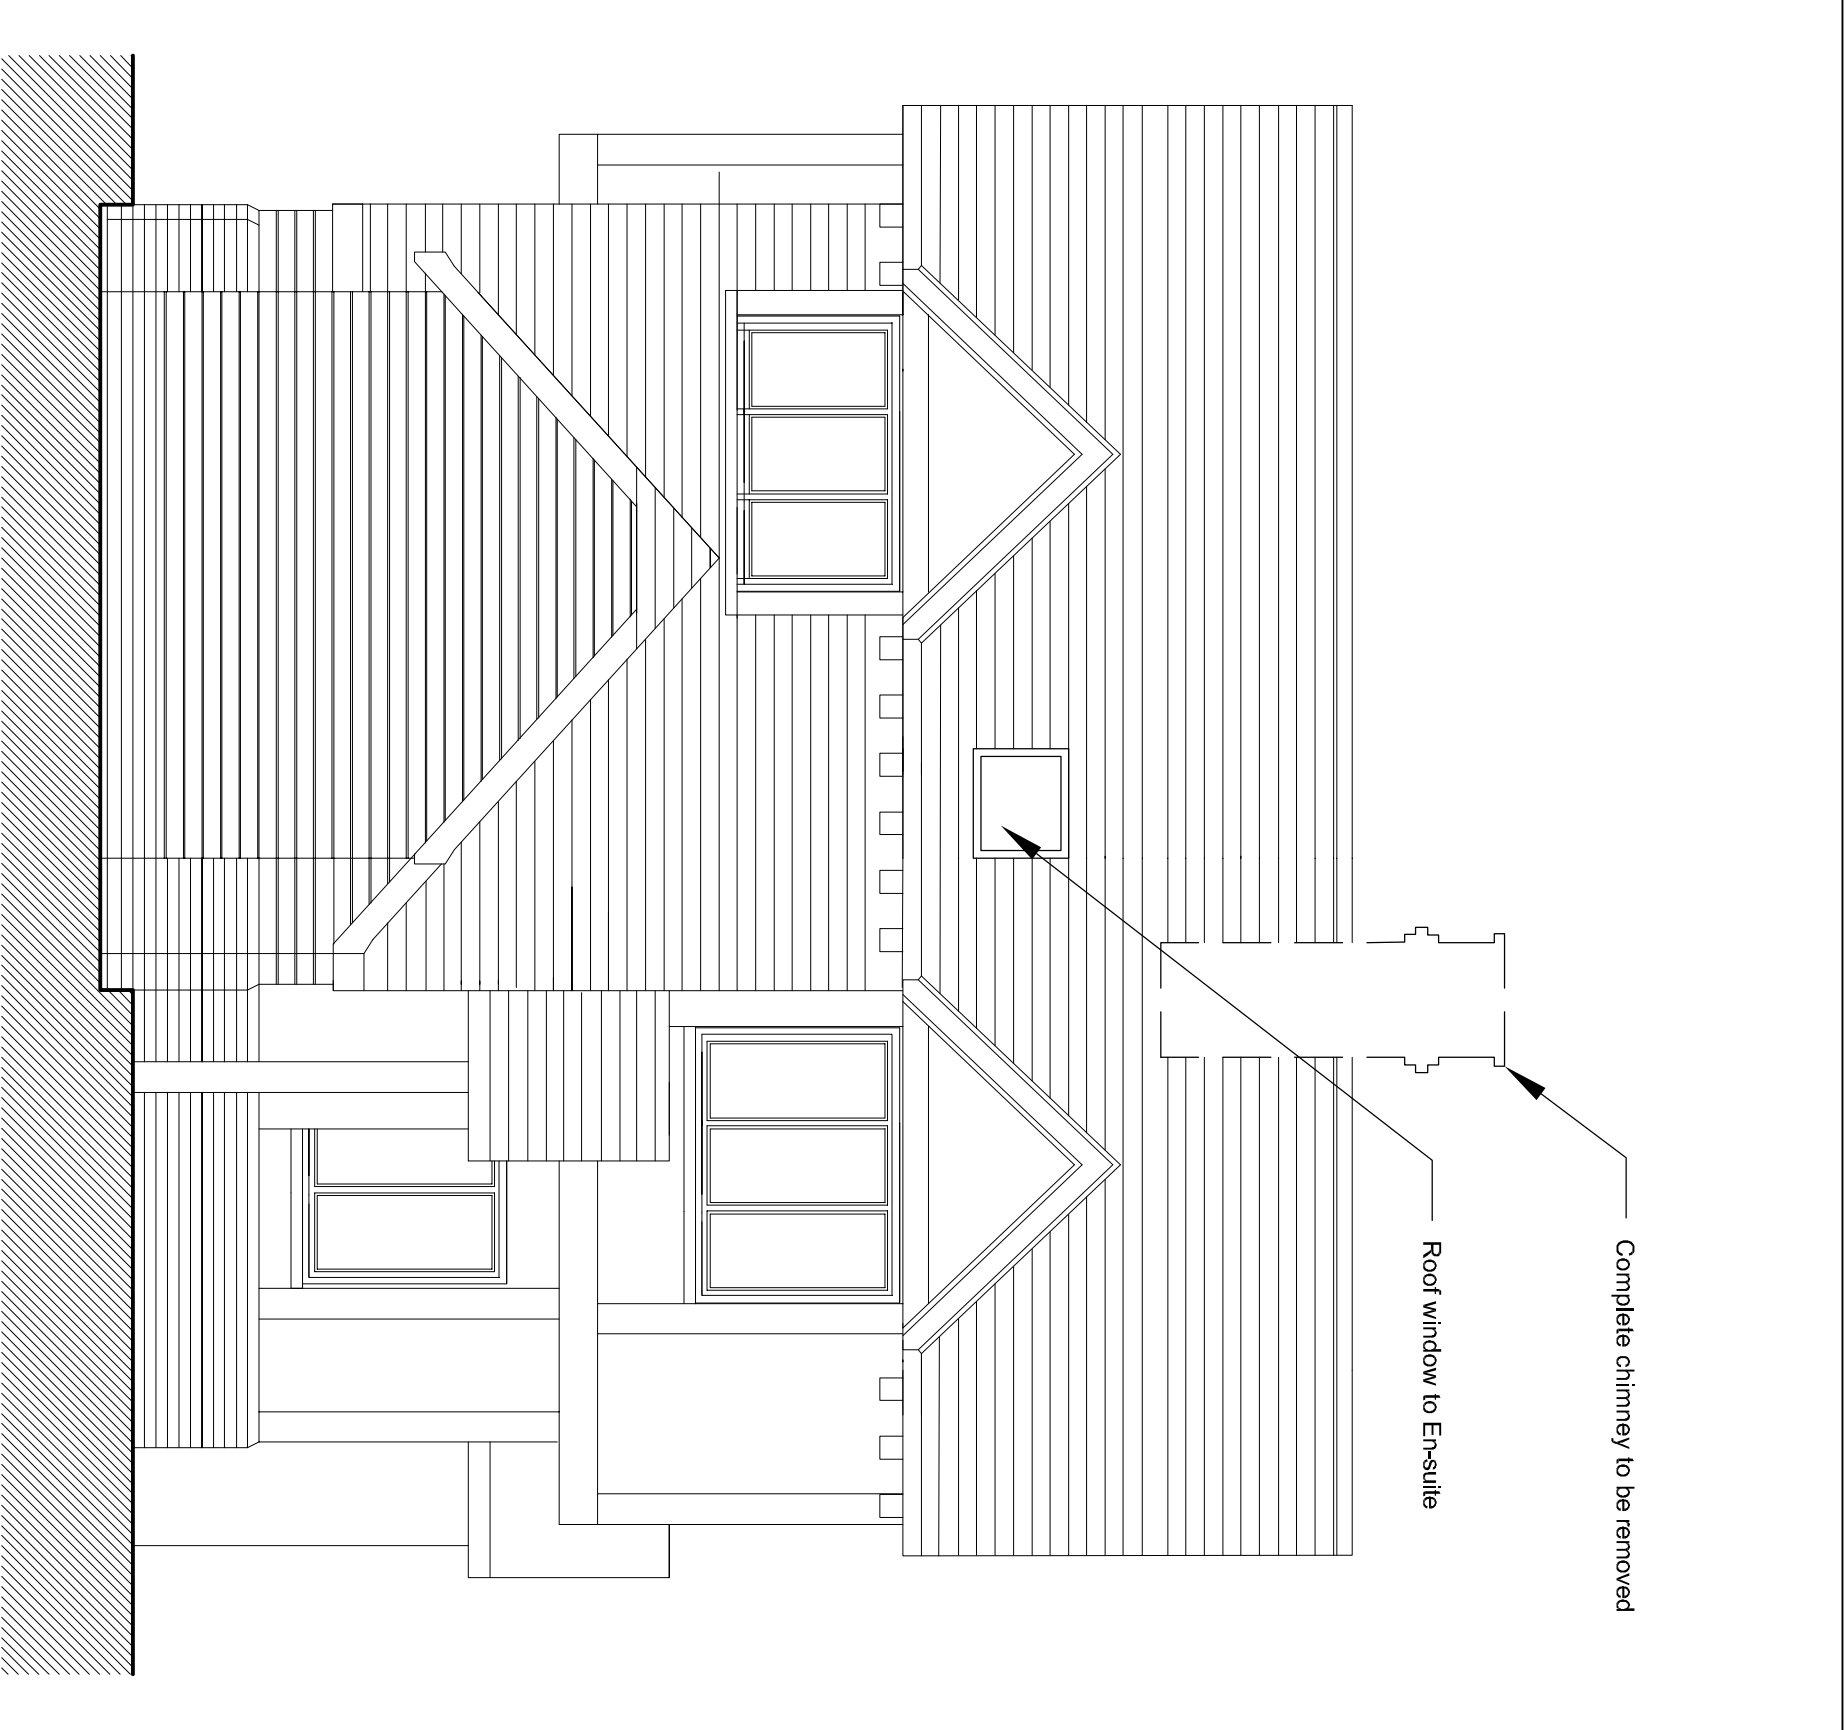


Proposed Side Elevation, 1:50

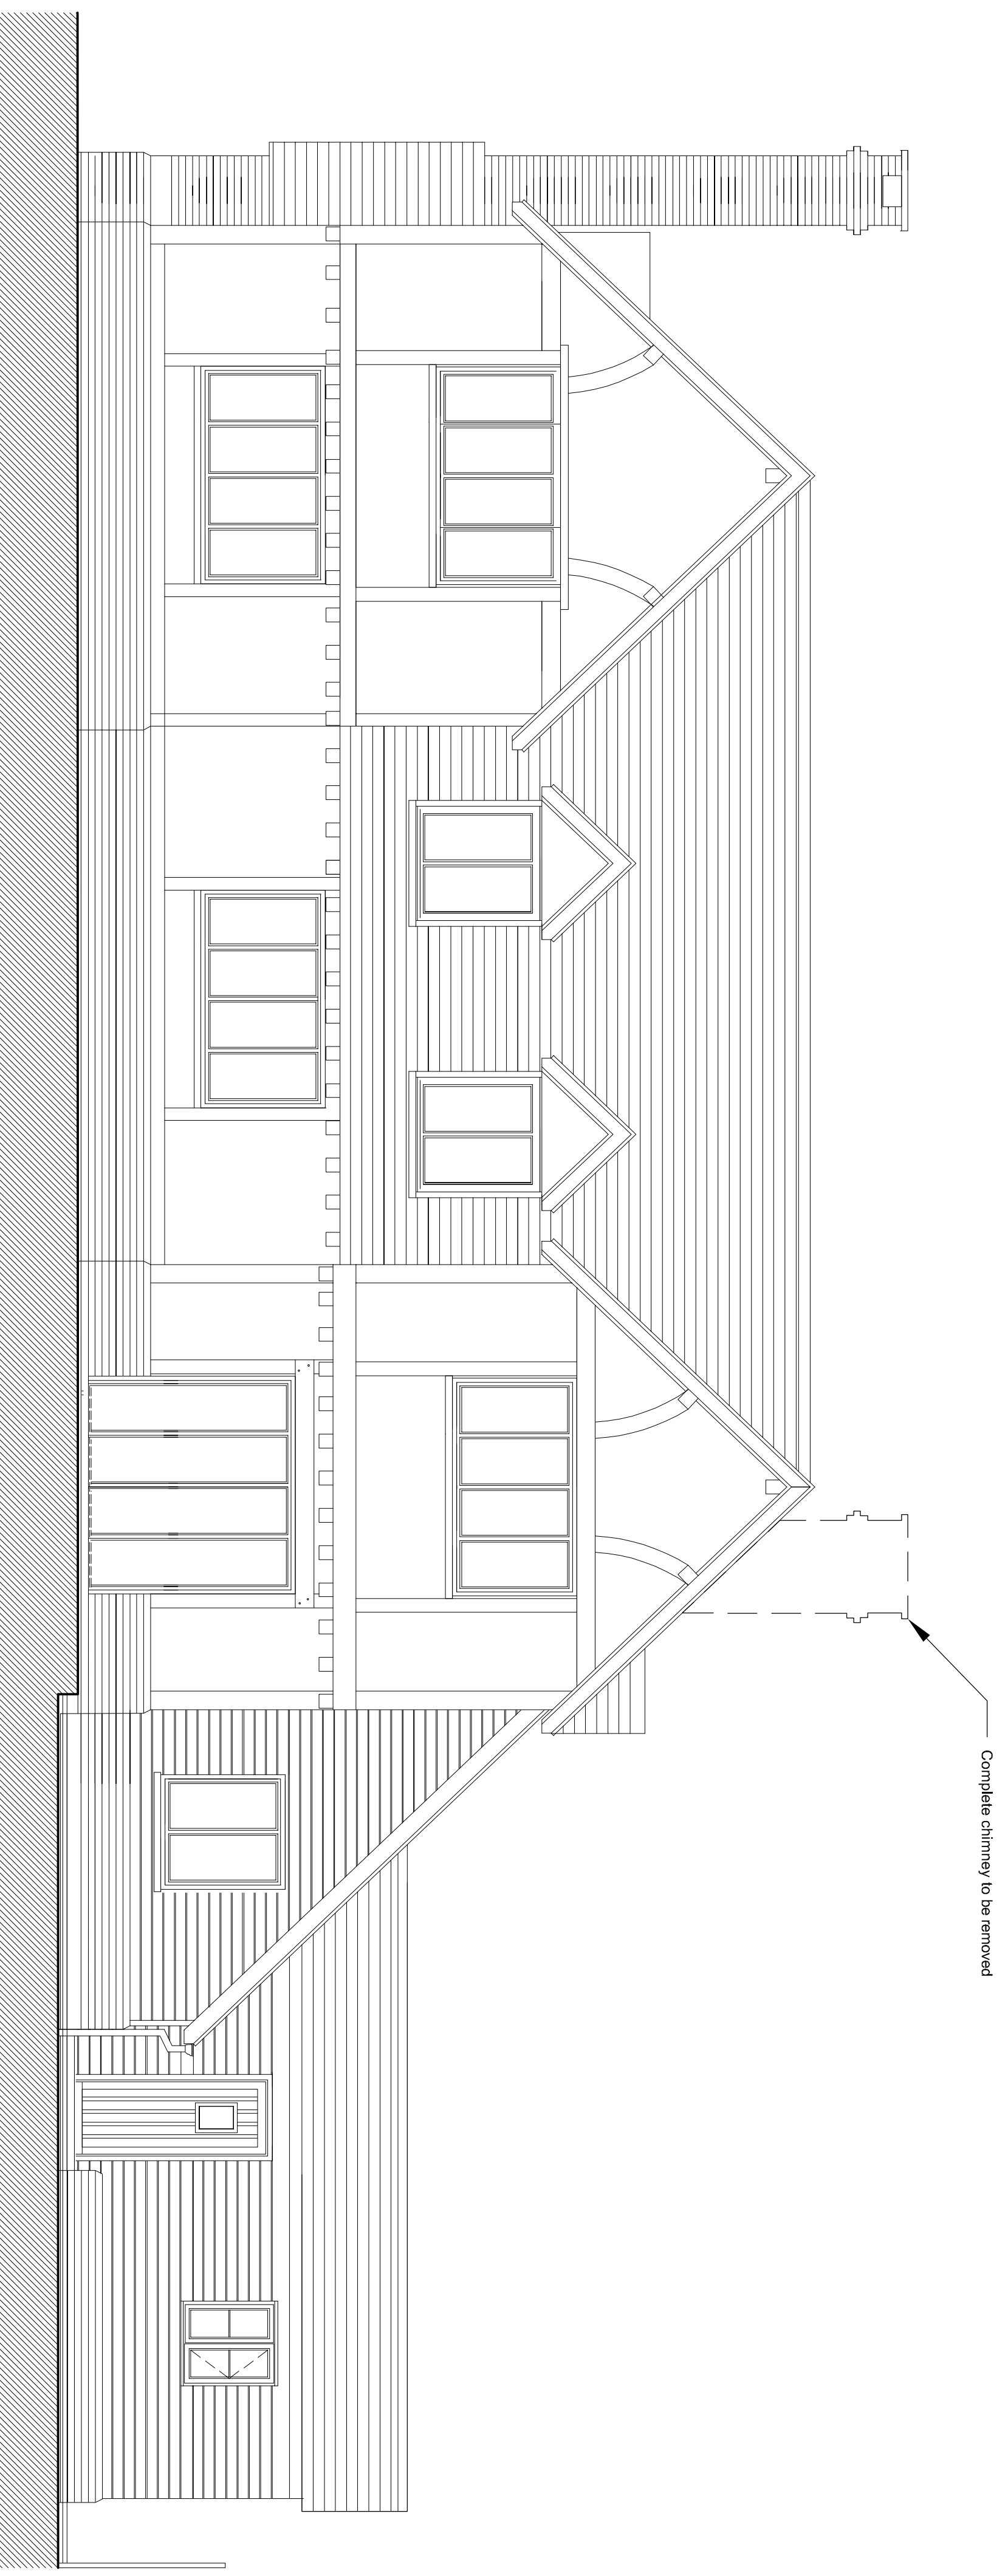

Proposed Rear Elevation, 1:50

General Notes
 This drawing is to be read in conjunction with all relevant design team specifications and drawings. All dimensions are to be checked on site prior to commencement of work any discrepancies reported to the Project Architect. All materials installed and finished strictly in accordance with the manufacturer's recommendations.
 Copyright Apt Technical Design Limited

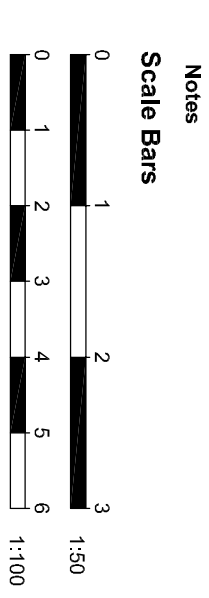

REV	DATE	DESCRIPTION	INITIALS
		Chris & Sandra Robson	

Project Name	Eden Hall House
Project Address	Eden Hall Farm Stickhill Enderbridge Kent TN8 8NL

Project Title	Proposed Elevations
Date	September 2016
Scale	1:50 @ A1 & 1:100 @ A3
Drawn By	TKX
Checked By	FP
For Information	

Apt Technical Design Limited
 A 164 Tonbridge Road Hildenborough Kent TN11 9HP
 T +44(0)1732 660010
 E enquiries@aptechdesign.co.uk
 W www.aptechdesign.co.uk

Final