


First Floor Plan



South East




North West

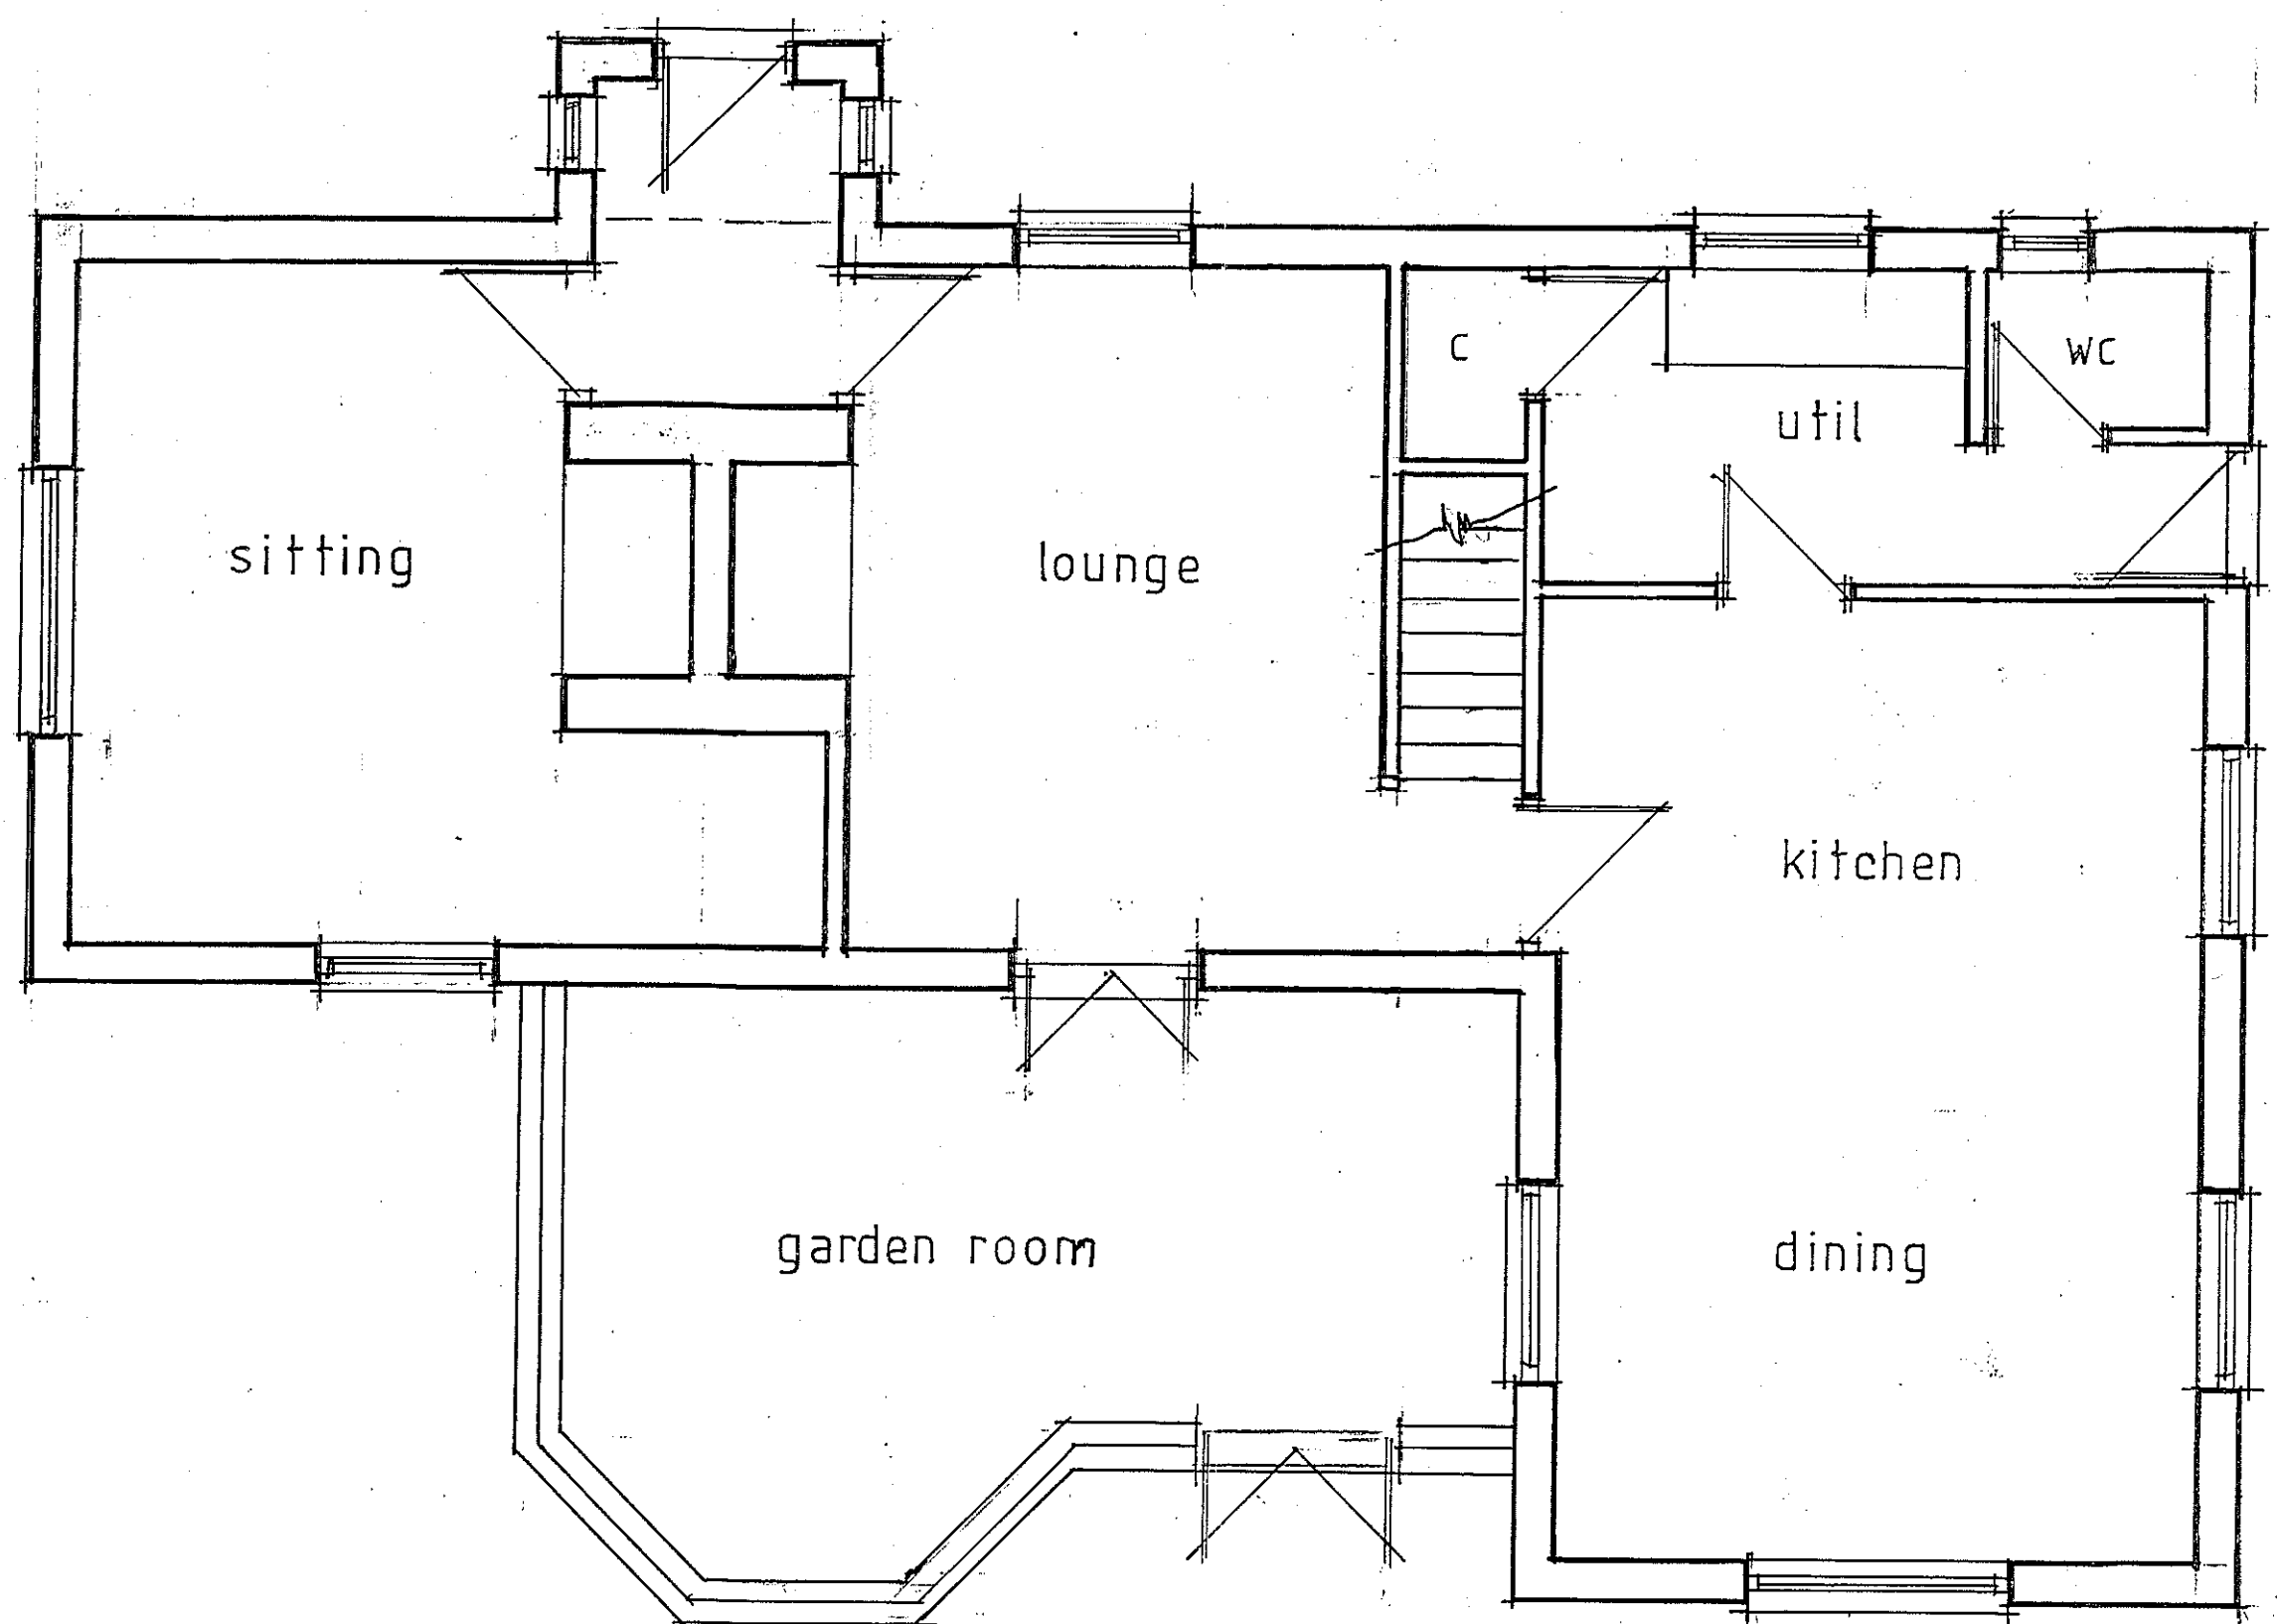

Ground Floor Plan



South West

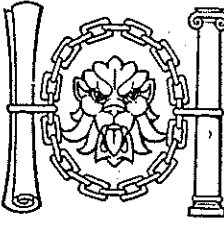 Nicholas G. Bailey MCIAT <small>Chartered Member of the Chartered Institute of Architectural Technologists</small> Building Design Consultant <small>'Duart', Cratfield Road, Fressingfield, EYE, Suffolk. IP21 5QD</small> <small>tel: Fressingfield (01379) 586296</small>	
Client Mrs J. CRIPPS	
Project AS EXISTING. ETHERIDGES FARM, WINGFIELD ROAD, SYLEHAM.	
Scale 1:50	Date MAY 2021
Drg No. 3062.01	