
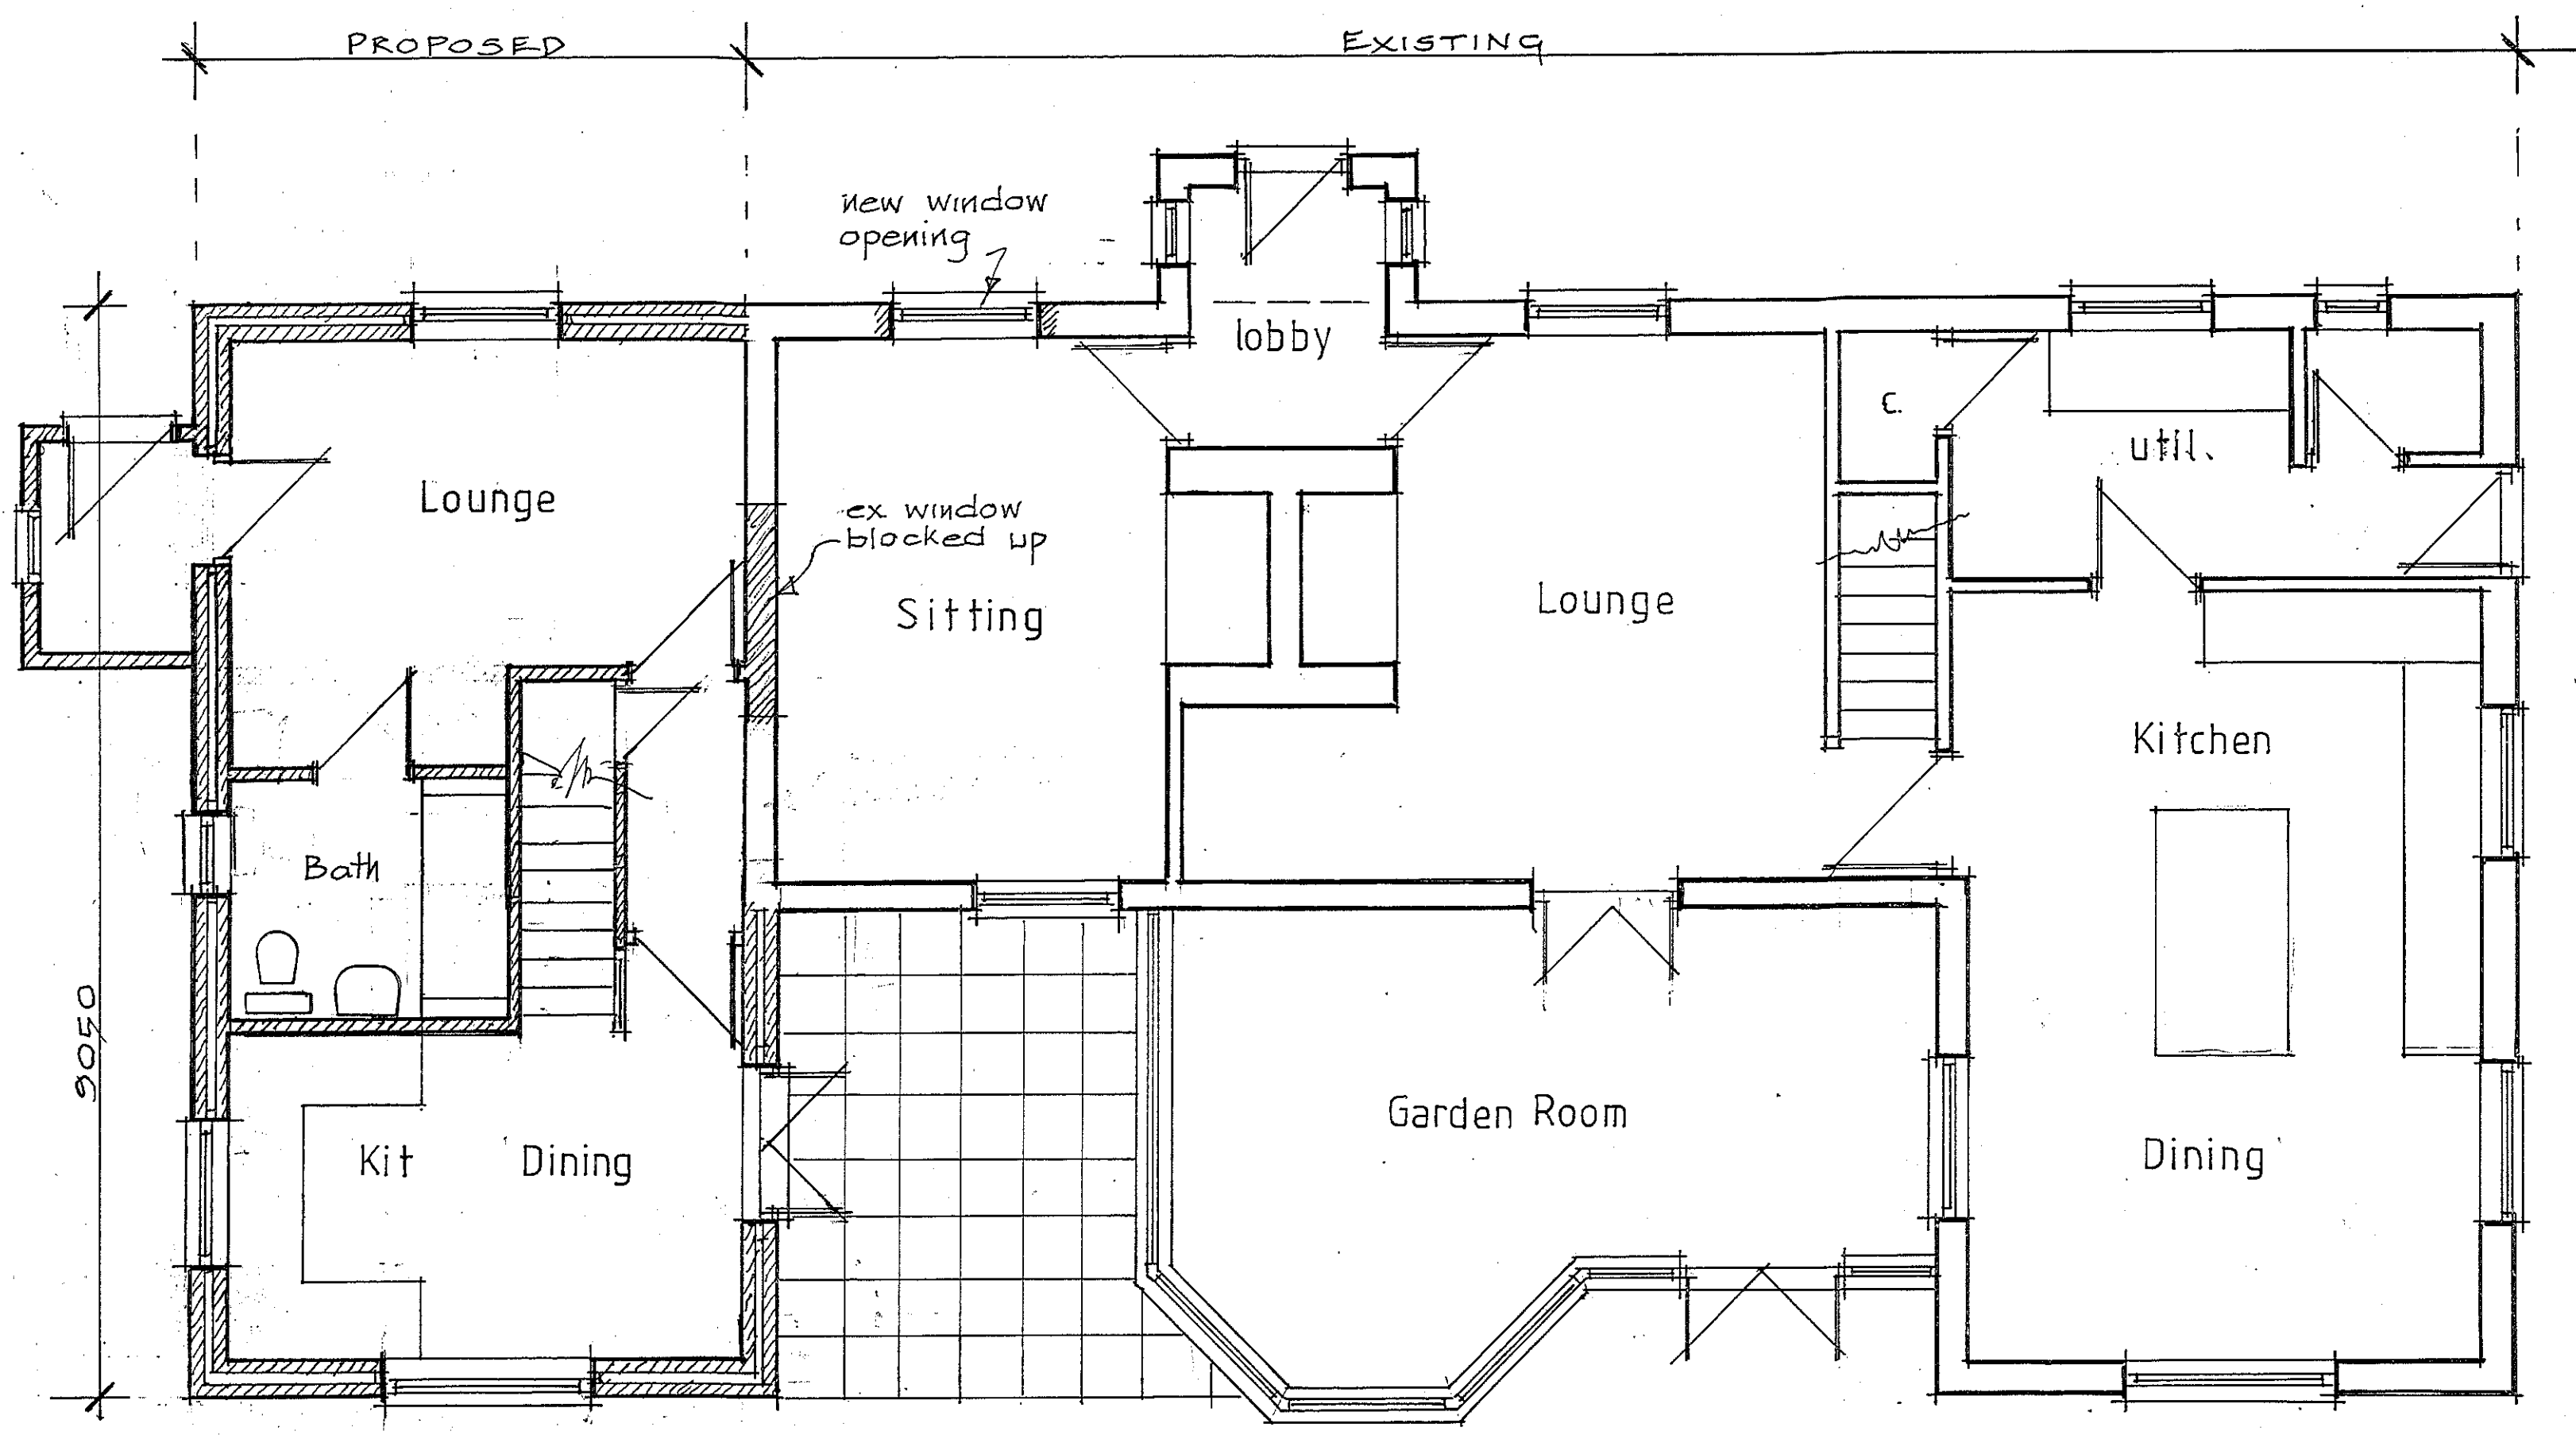
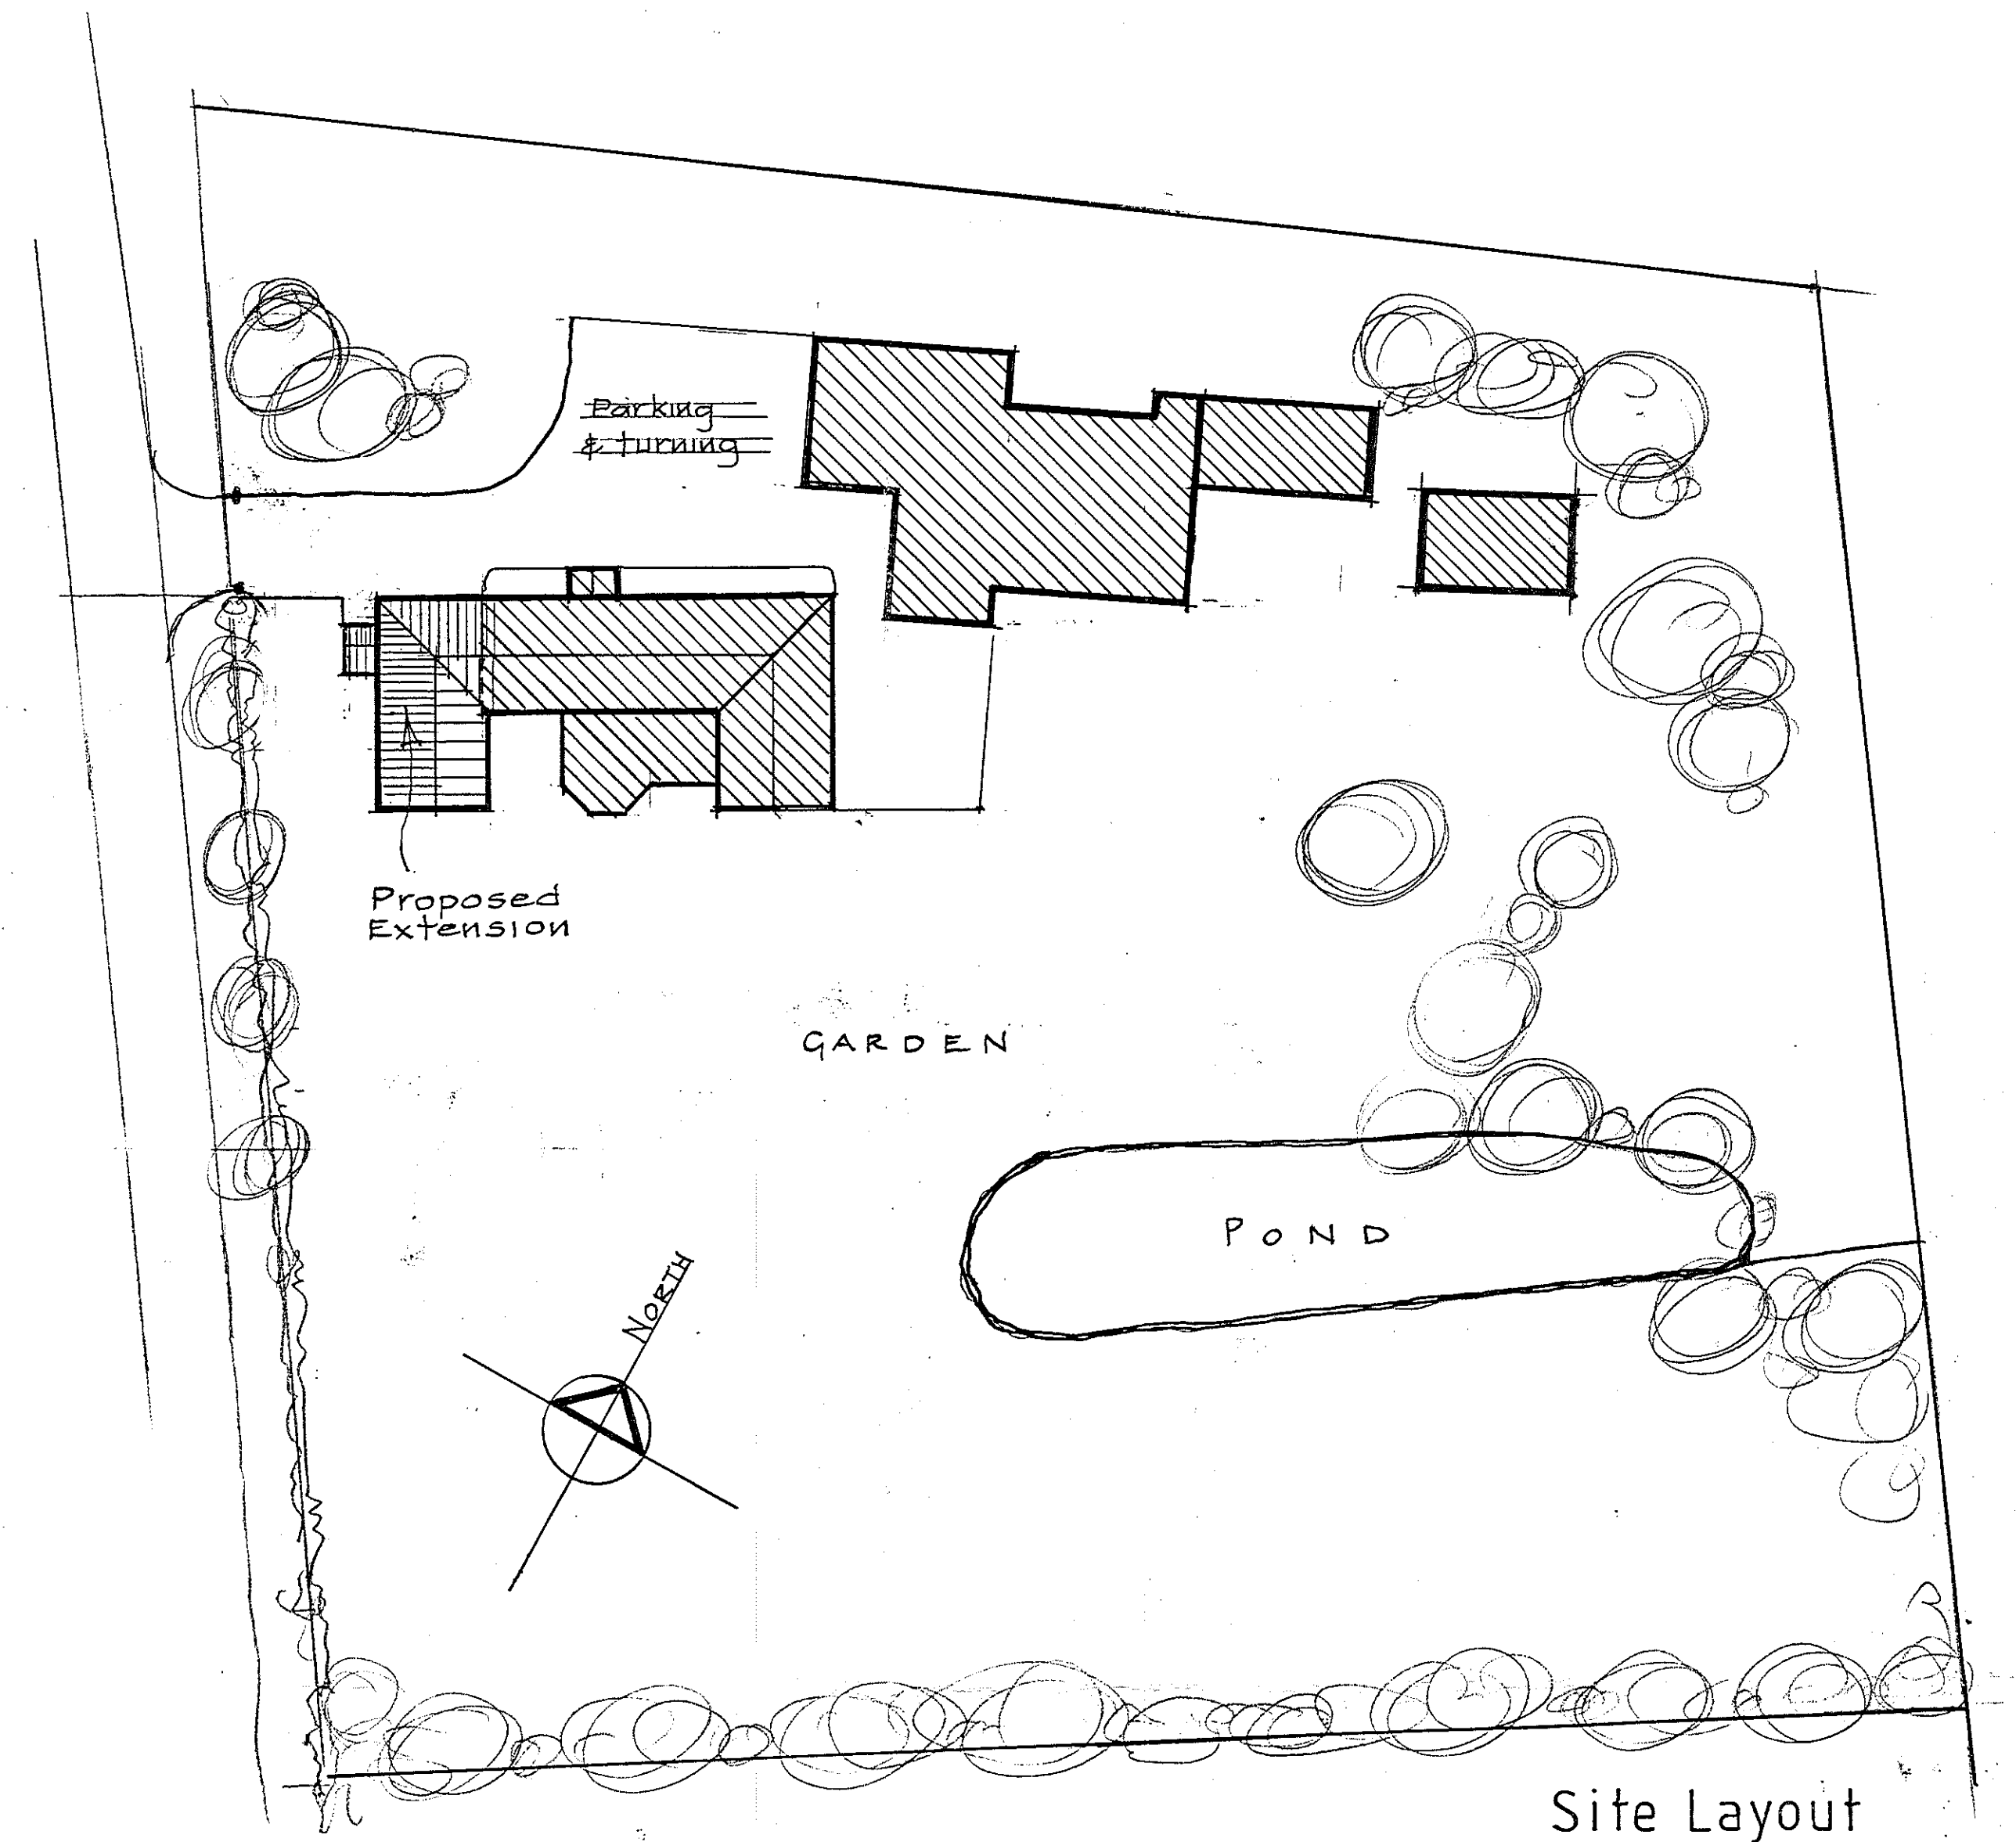


First Floor Plan

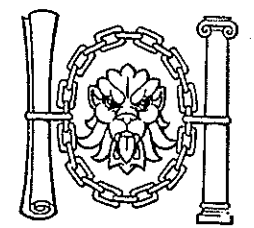

Ground Floor Plan

 Nicholas G. Bailey MCIAT <small>Chartered Member of the Chartered Institute of Architectural Technologists</small> Building Design Consultant <small>"Duart", Craftfield Road, Fressingfield, EYE, Suffolk, IP21 5QD tel: Fressingfield (01379) 586296</small>																					
Client Mrs J. CRIPPS																					
Project PROPOSED EXTENSION. ETHERIDGES FARM, WINGFIELD ROAD, SYLEHAM.																					
Scale 1:50	Date MAY 2021																				
Drg No. 3062.02																					
<table border="1"> <tr><td> </td><td> </td><td> </td><td> </td><td> </td></tr> <tr><td> </td><td> </td><td> </td><td> </td><td> </td></tr> <tr><td> </td><td> </td><td> </td><td> </td><td> </td></tr> <tr><td> </td><td> </td><td> </td><td> </td><td> </td></tr> </table>																					