




Existing Front Elevation

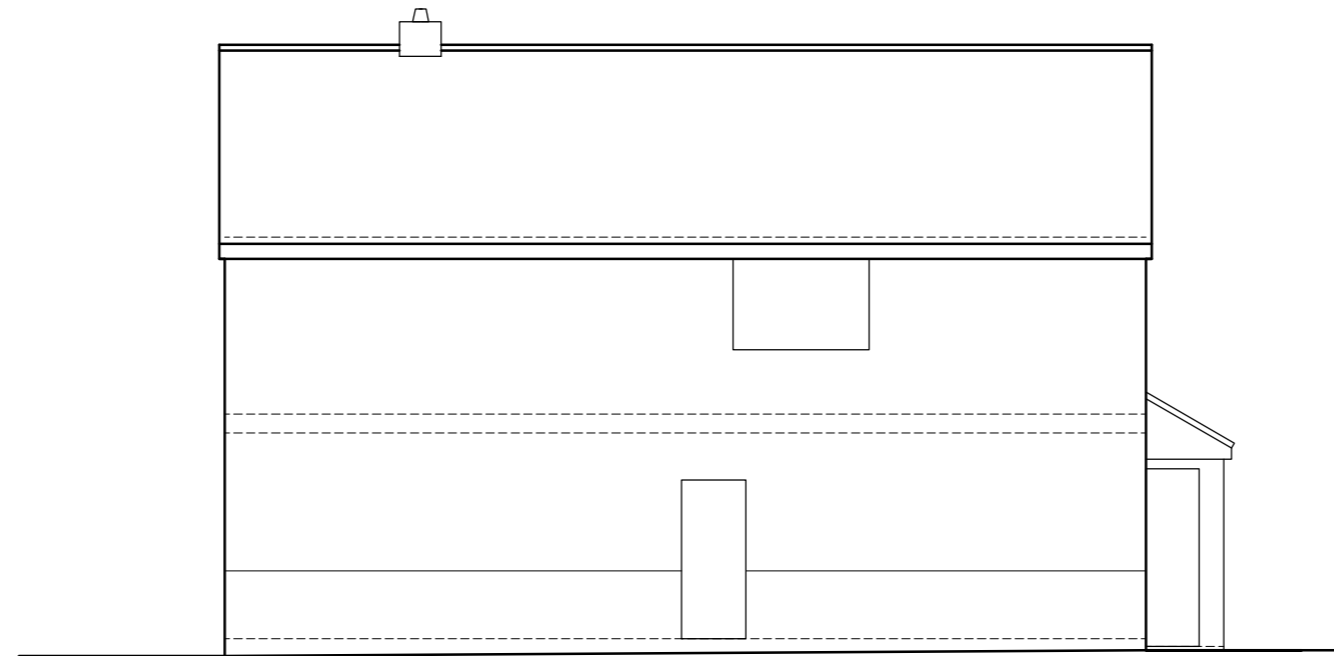


Existing Side Elevation

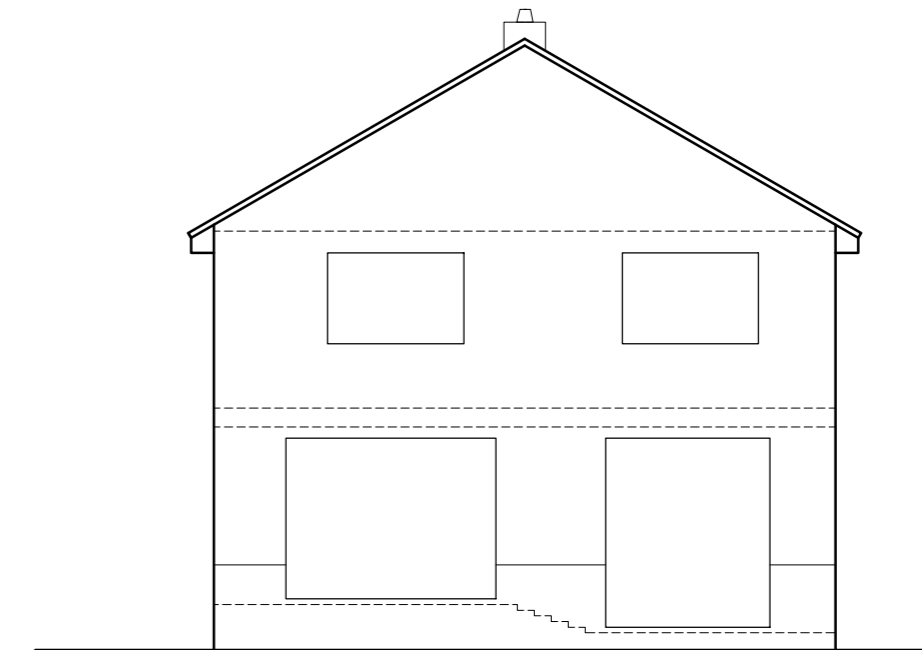


Existing Rear Elevation

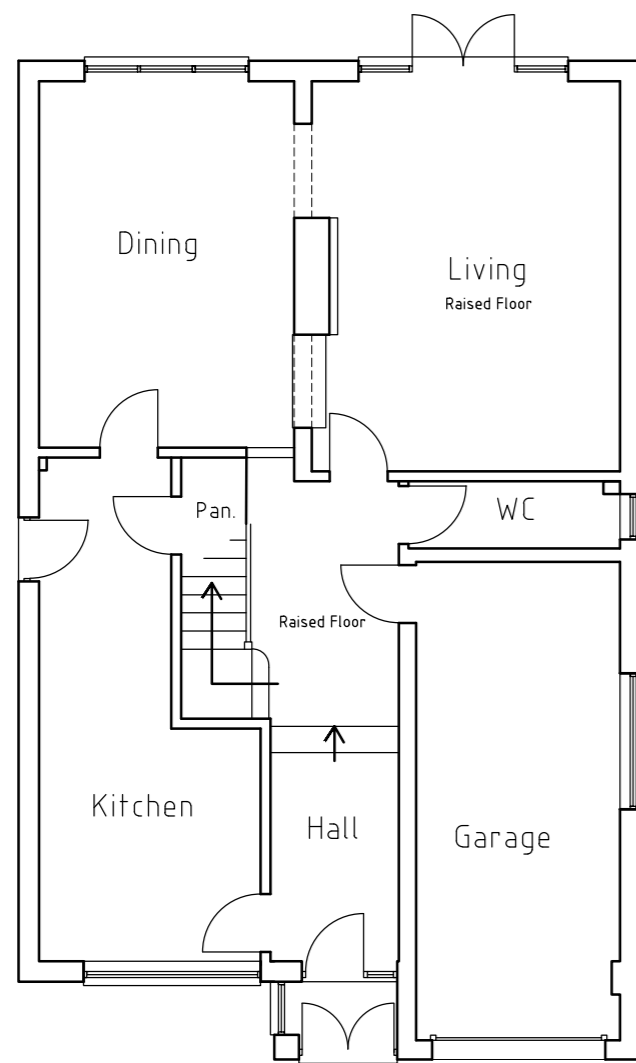


Existing Ground Floor Plan

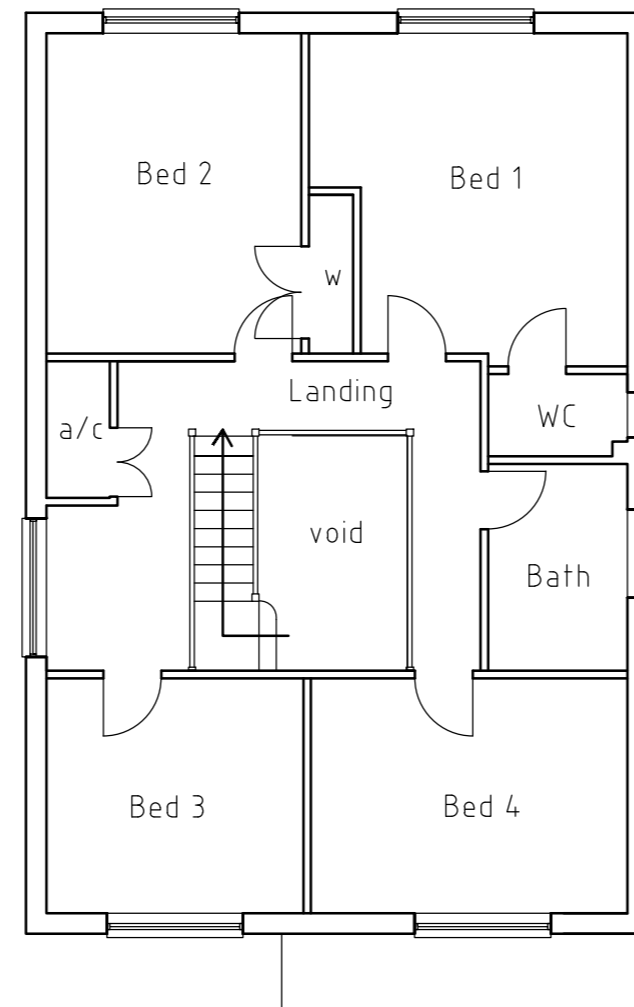


Existing First Floor Plan

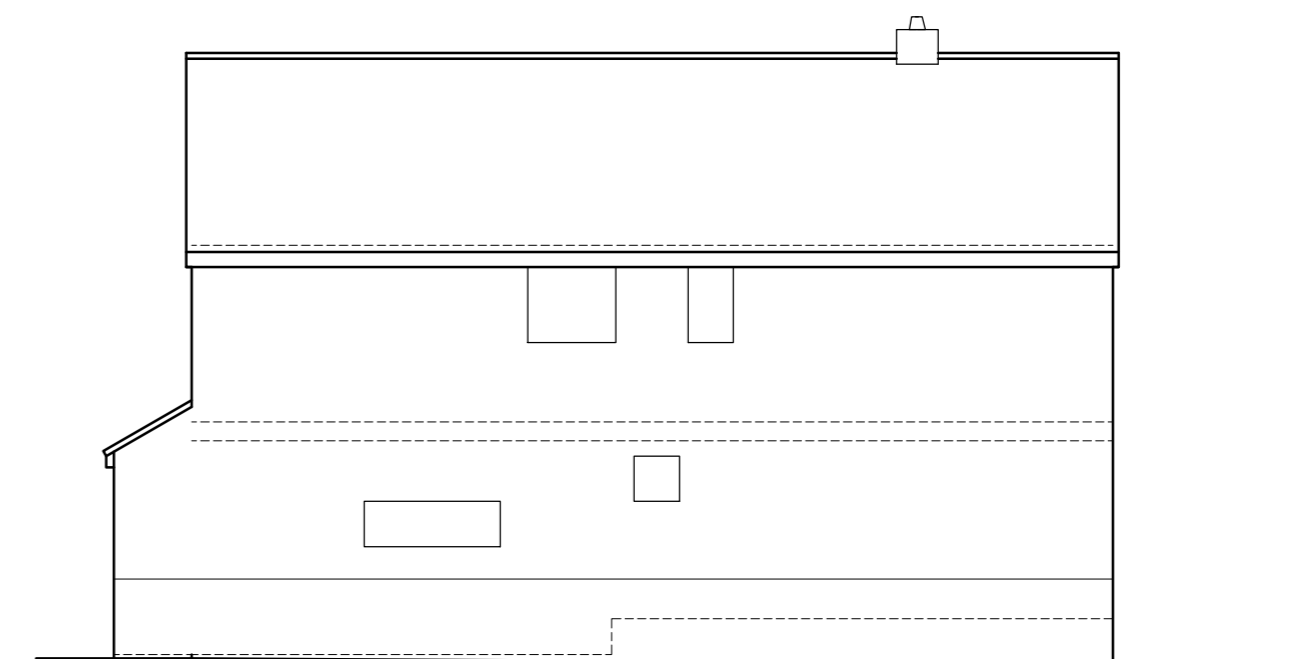

Existing Side Elevation

 

 Matthew Hollands Associates Ltd. Yew Tree House, 48 Venus Street, Congresbury, Somerset. BS49 5EZ. t. 07808 249410 e. mha.architecture@btinternet.com	Project: Proposed Extension at 43a Edward Road, Clevedon	Scale: 1:100@A2
	Title: Existing Floor Plans & Elevations	Drawn: MH
	Dwg No: 2046/01	Date: Mar 2021