




South Elevation

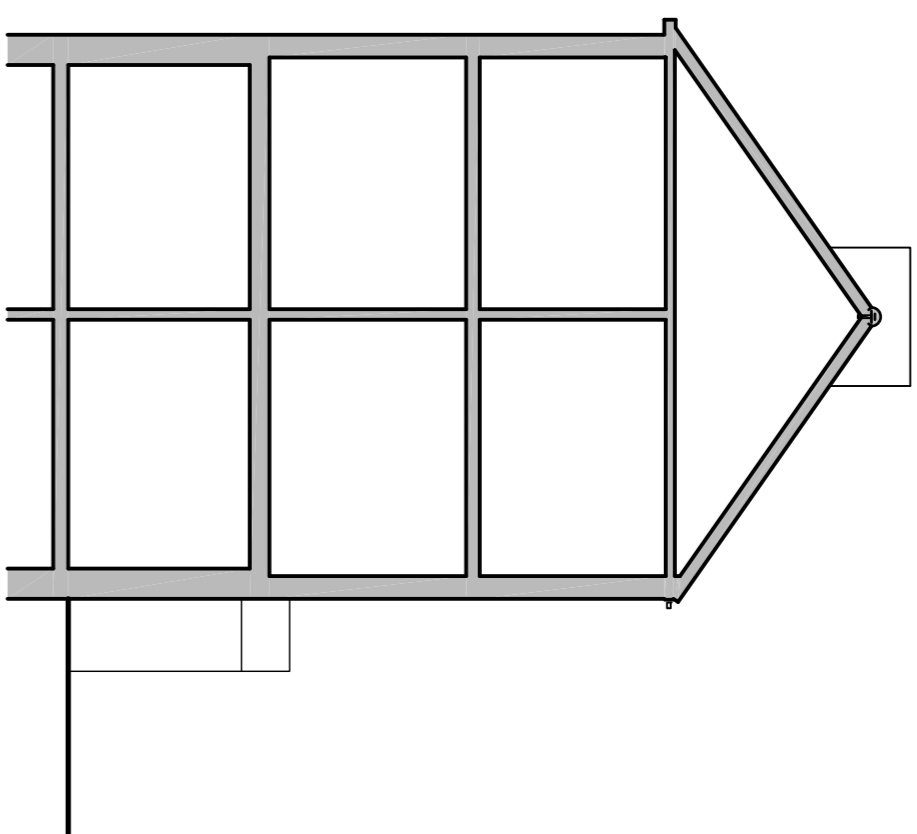


East Elevation

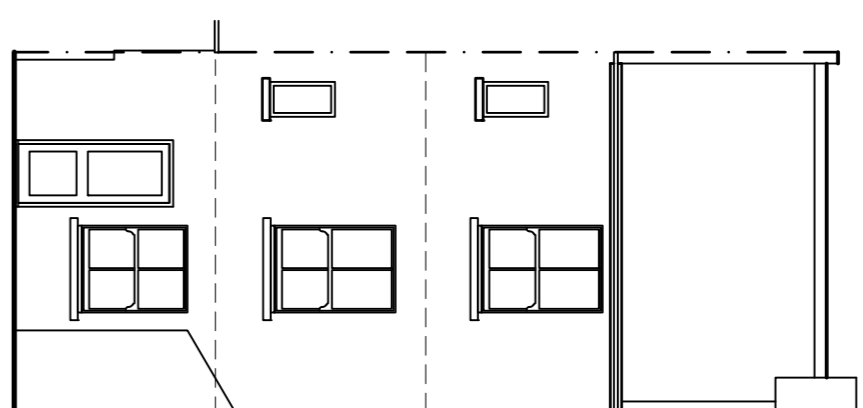


North Elevation

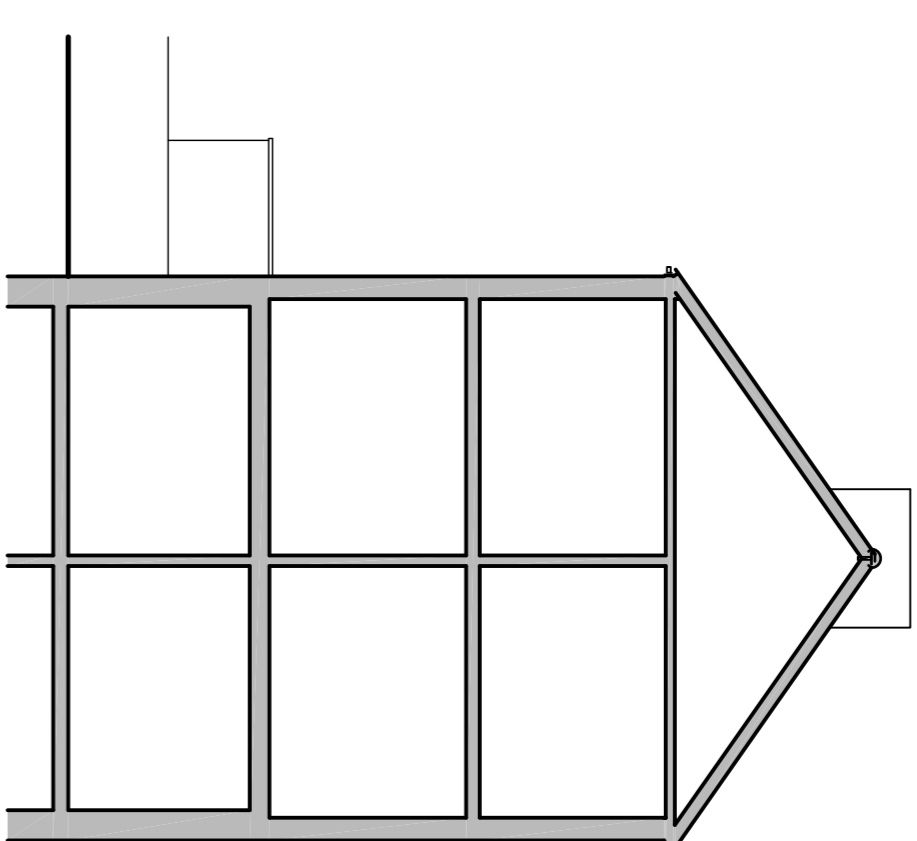


West Elevation

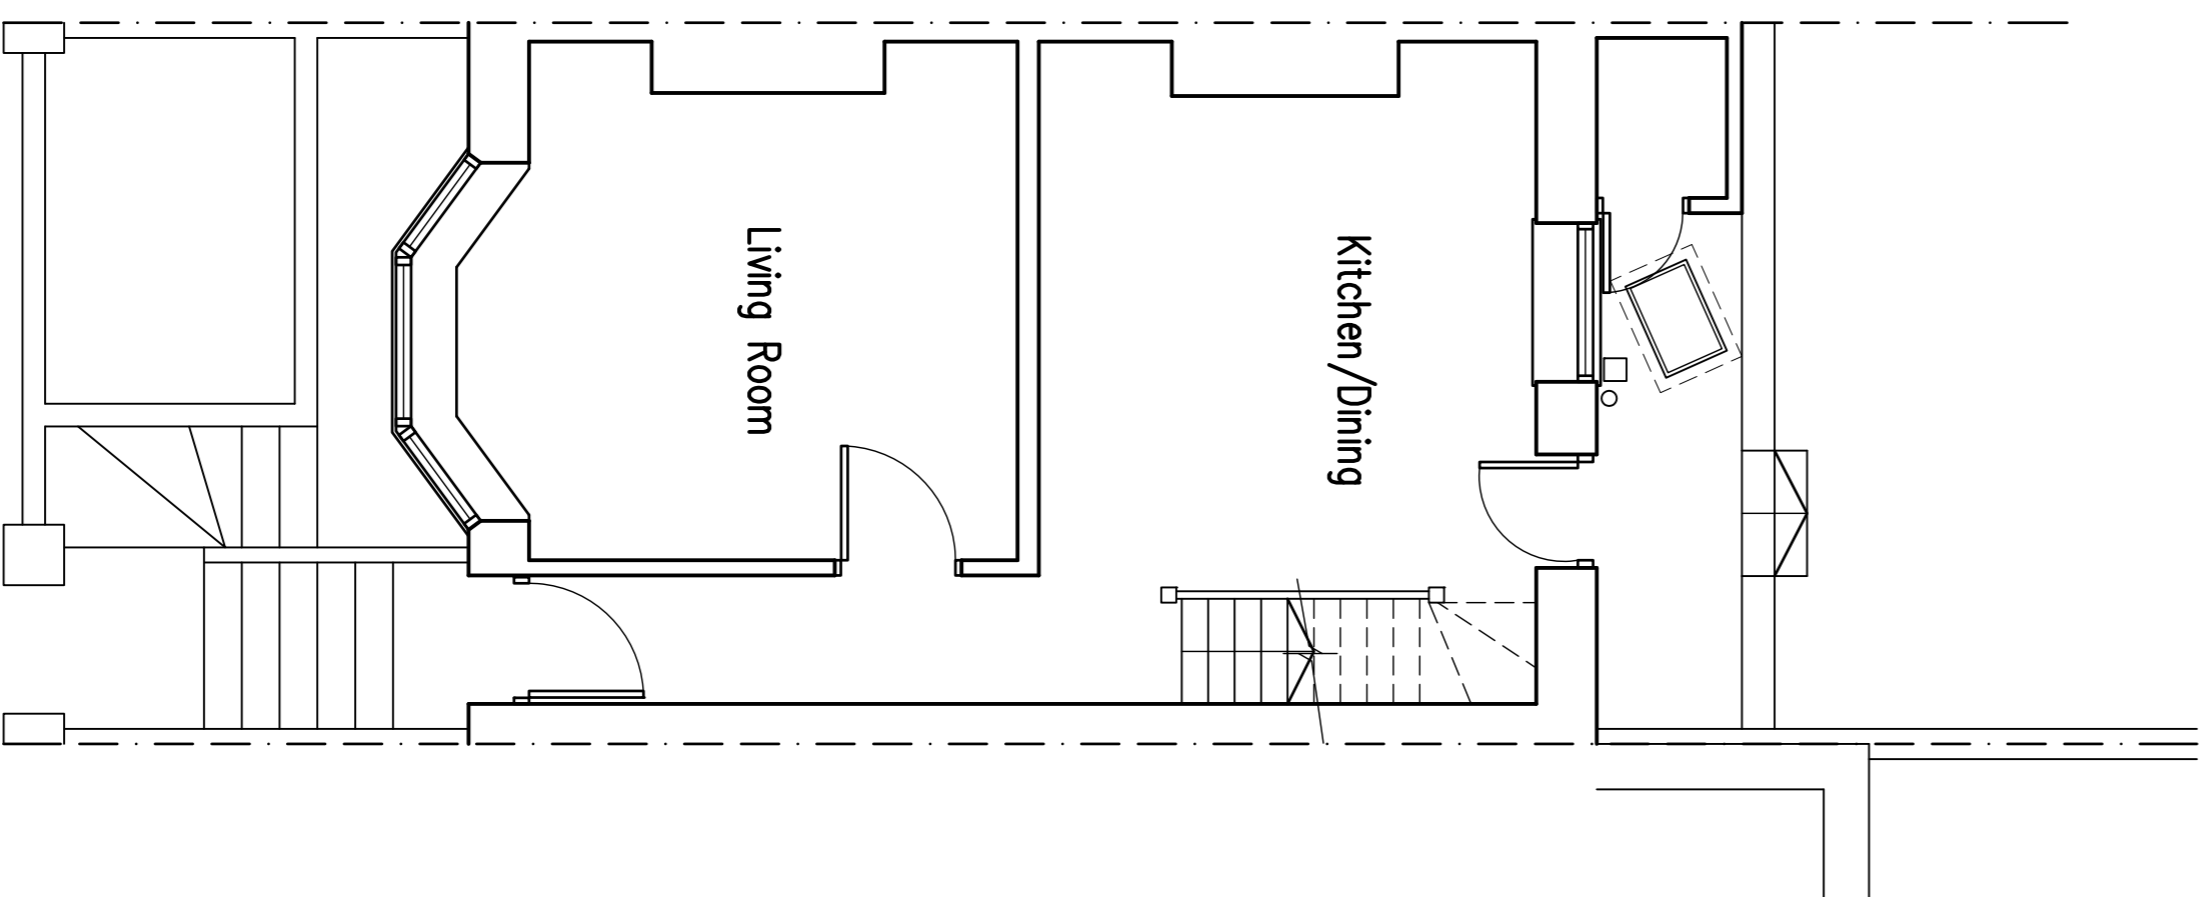

Basement Floor Plan

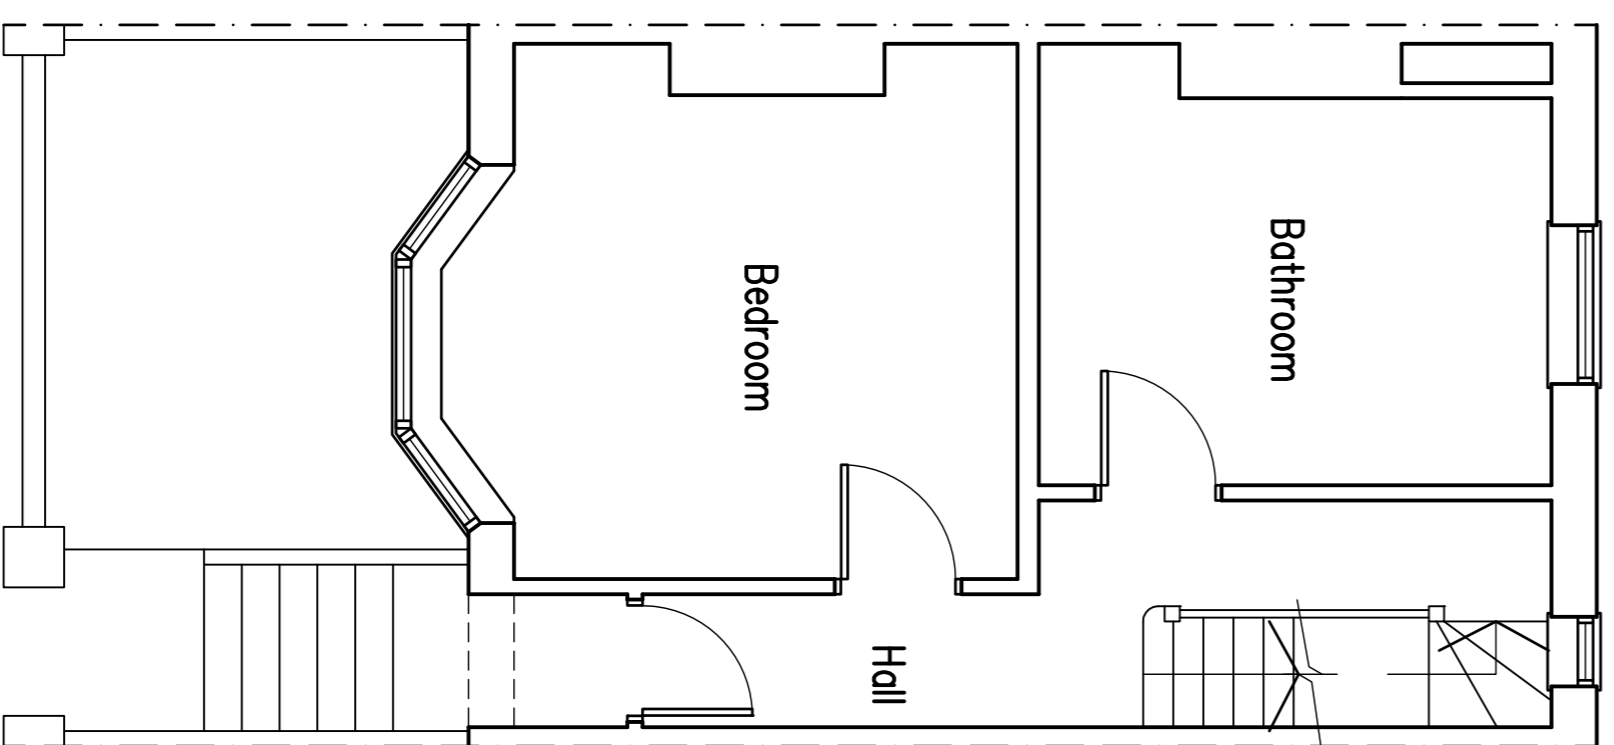


Ground Floor Plan

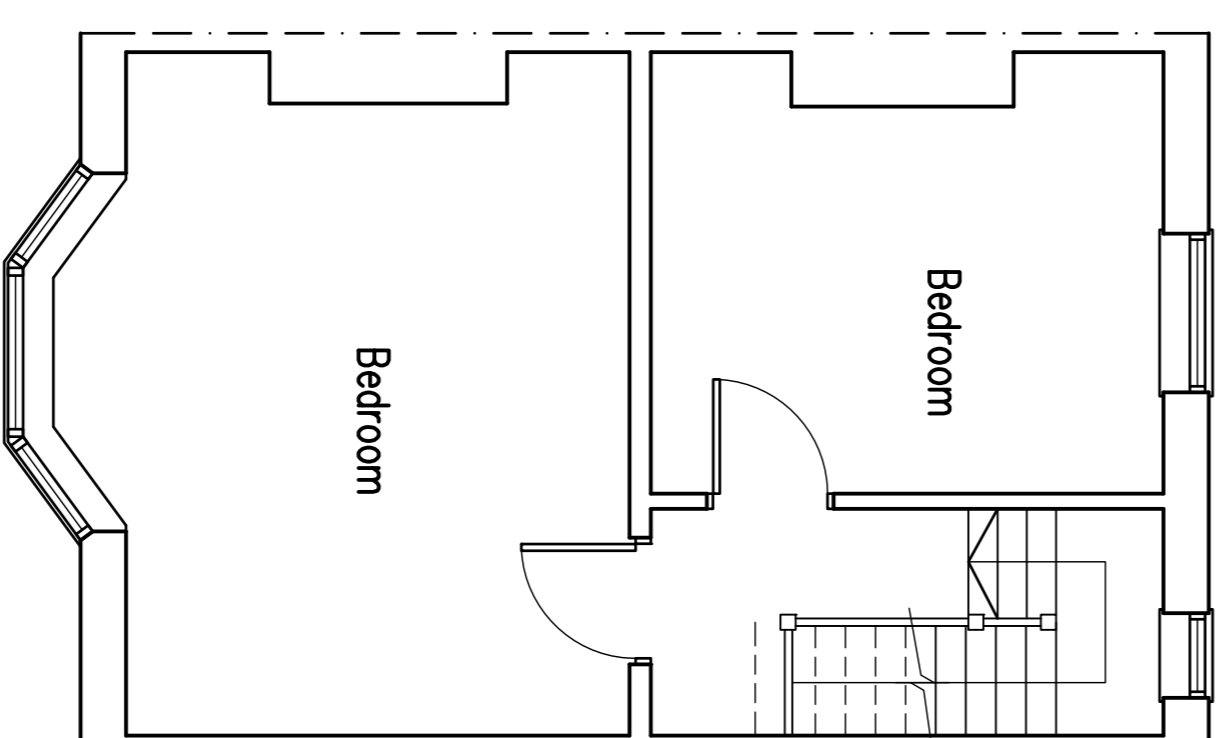

First Floor Plan

# Proposed Single Storey Rear Extension & Conversion Of Roof Space at: 75 Livingstone Road, Hove, East Sussex

JPS Planning & Building Consultants Ltd.  
1st Floor  
10 High Street  
Shoreham-by-Sea  
West Sussex BN14 3SA  
t: 01273 467297 fax: 07973 373739  
e: reed@jpbcc.co.uk web: www.jpbcc.co.uk

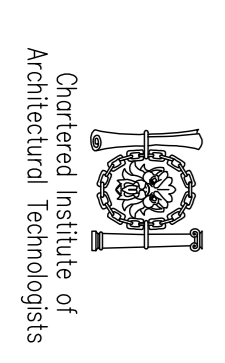

<b>PROJECT:</b>	75 Livingstone Road, Hove, East Sussex
<b>DRAWING TITLE:</b>	Existing Floor Plans & Elevations
<b>CLIENT:</b>	Mr S. Lilley
<b>DWG NO.:</b>	Z1858-01
<b>DATE:</b>	18.08.21
<b>SCALE:</b>	1:50 @ A1
<b>DRAWN BY:</b>	re