




NOTES  
 1. THESE DRAWINGS ARE FOR PLANNING PURPOSES ONLY  
 2. ALL DRAWINGS SHOULD BE CHECKED BY A CONTRACTOR OR A QUALIFIED ARCHITECT BEFORE CONSTRUCTION BEGINS

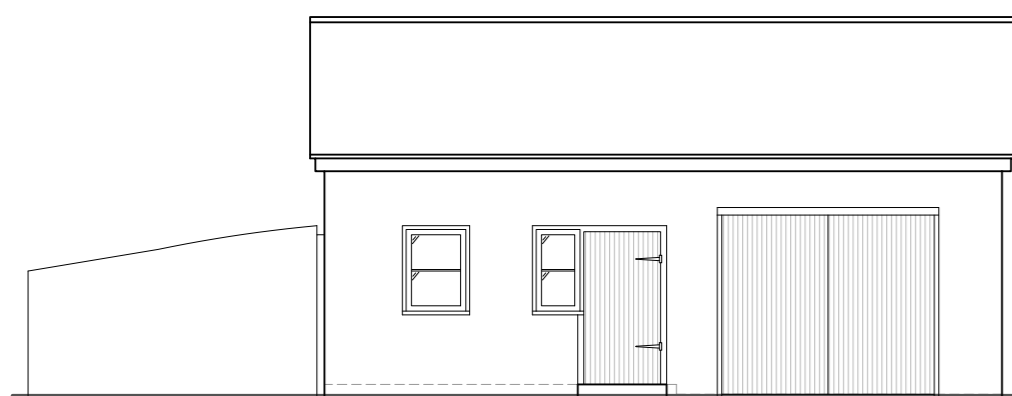


EXISTING FRONT ELEVATION  
 Scale 1:100

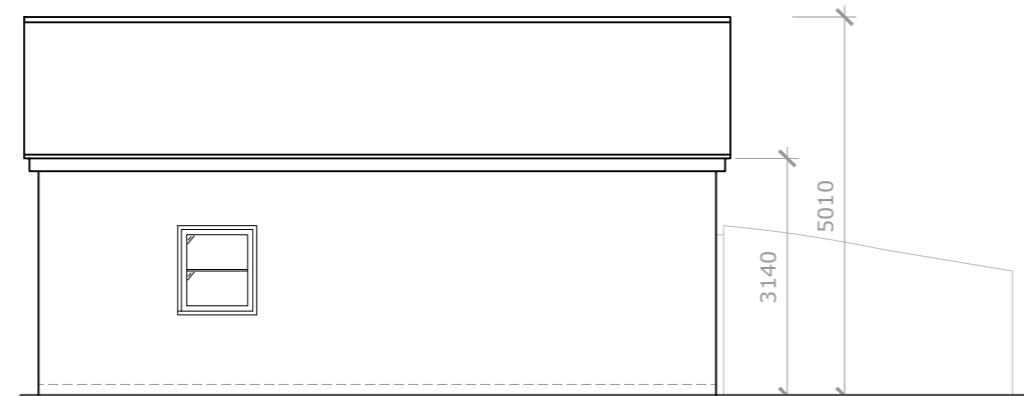


EXISTING REAR ELEVATION  
 Scale 1:100

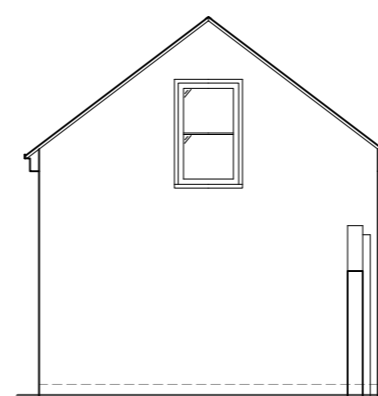


EXISTING SIDE ELEVATION  
 Scale 1:100

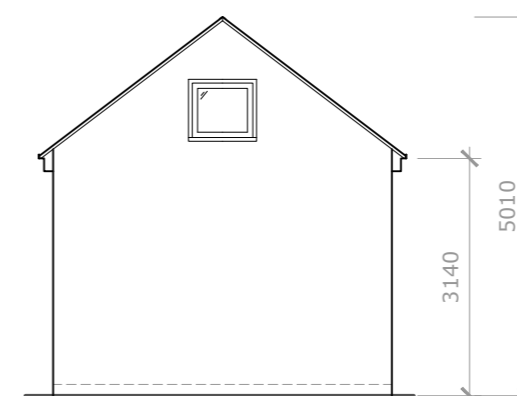


EXISTING SIDE ELEVATION  
 Scale 1:100

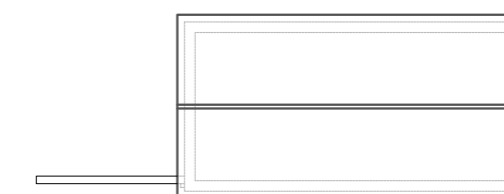


EXISTING SITE PLAN  
 Scale 1:-

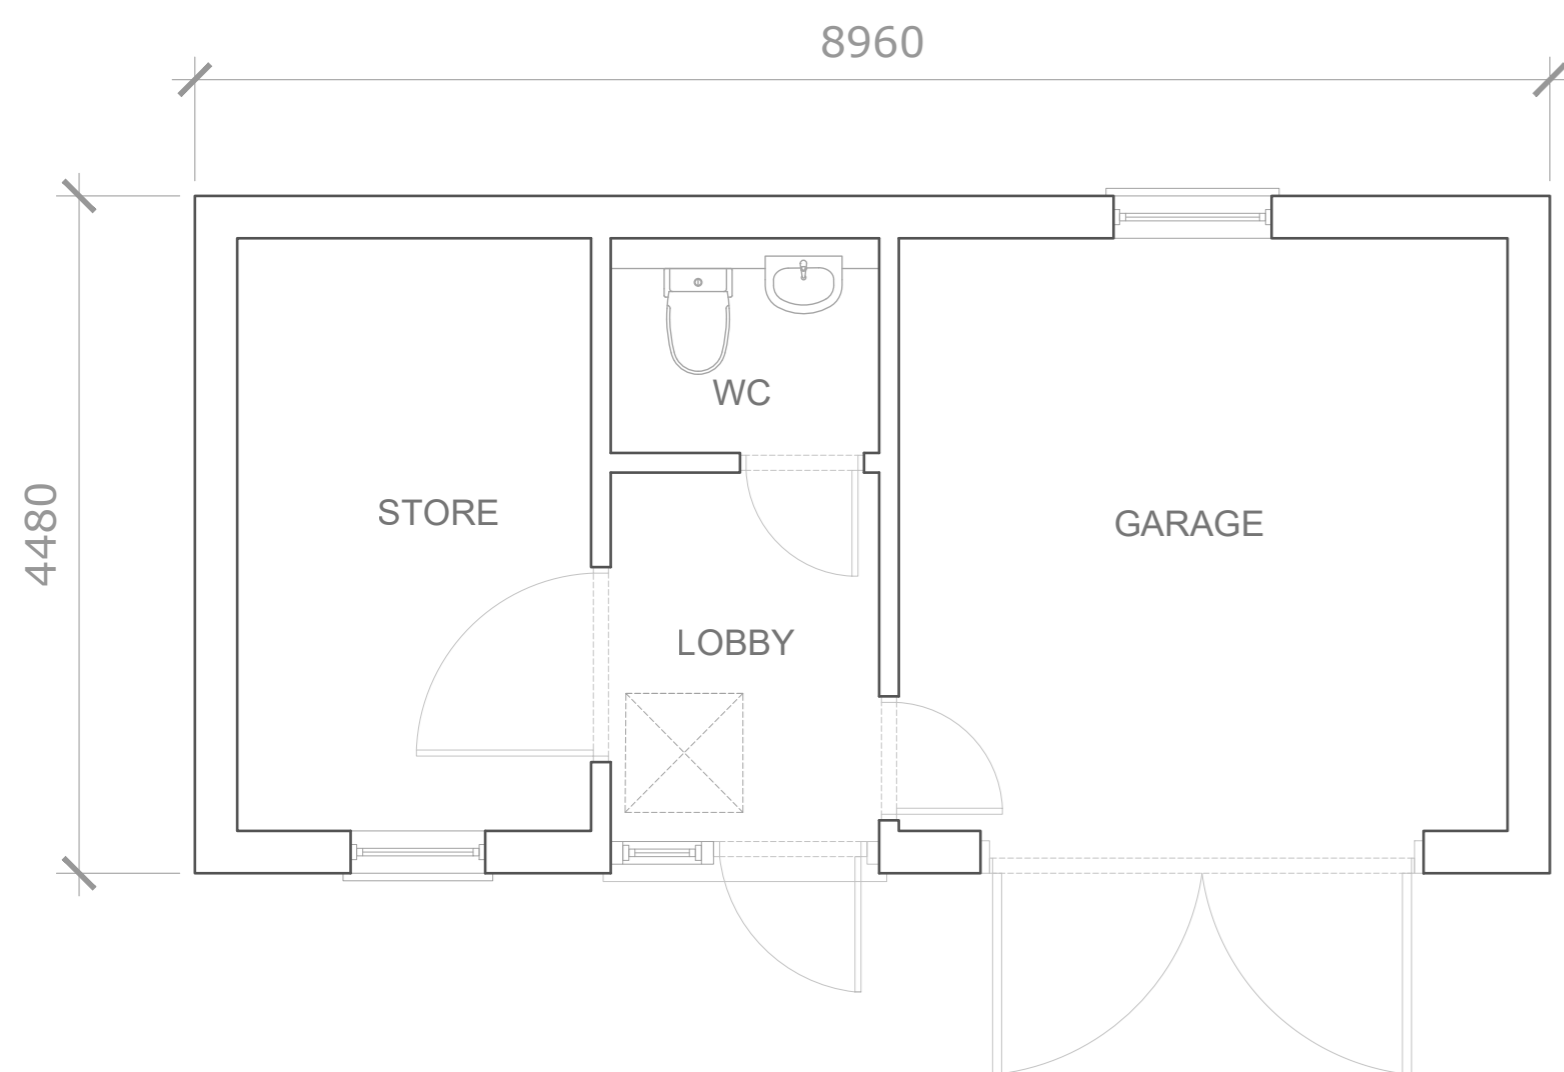

EXISTING GROUND FLOOR PLAN  
 Scale 1:50

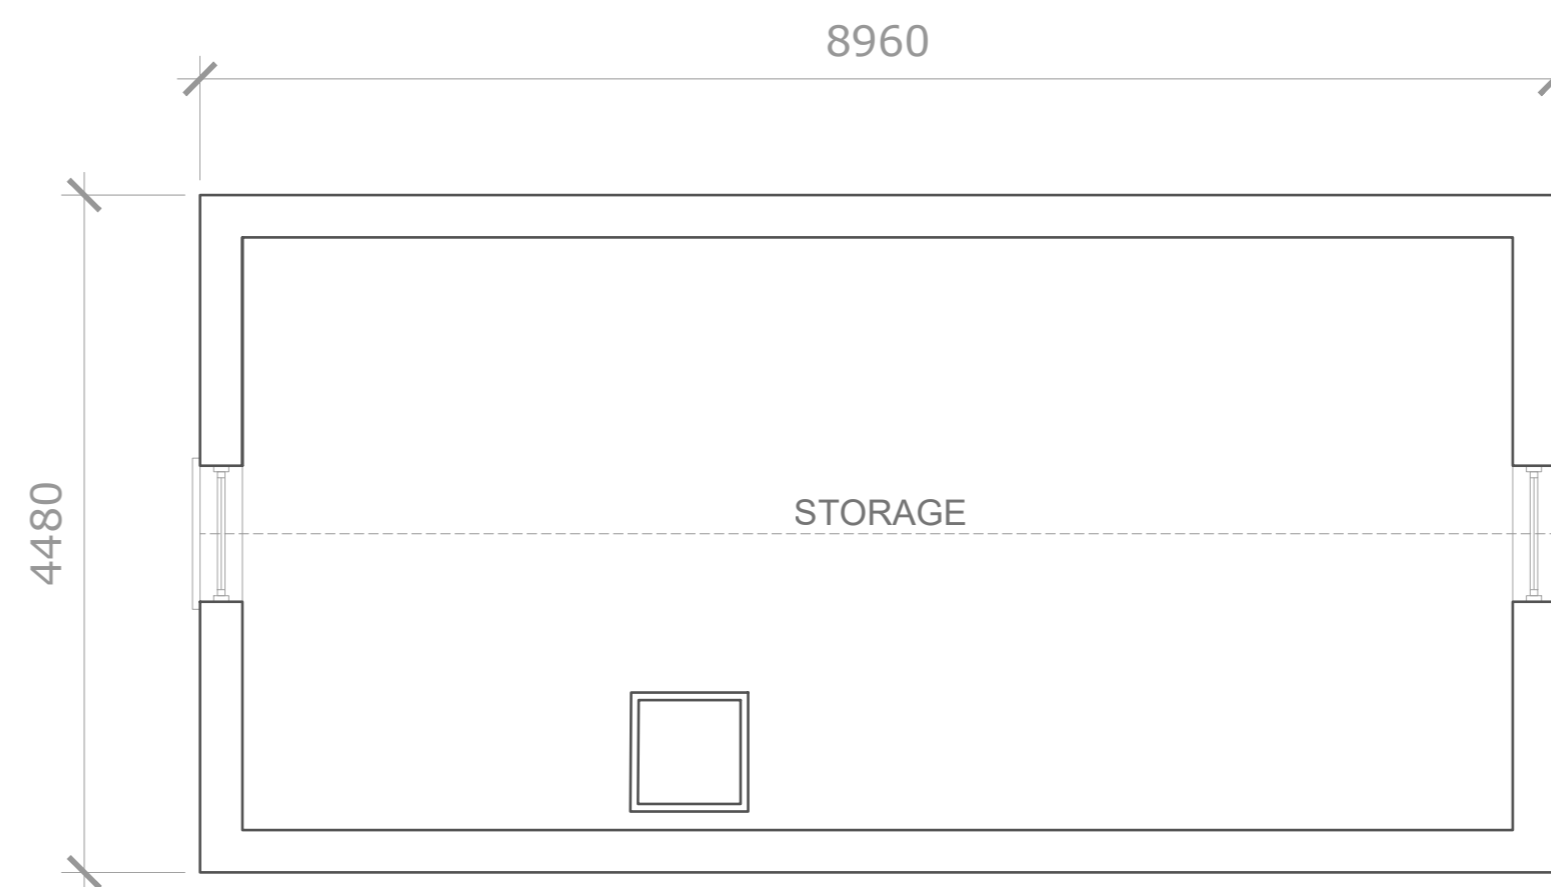

EXISTING ATTIC FLOOR PLAN  
 Scale 1:50

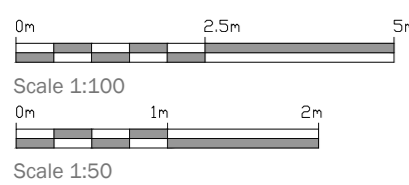

BY	DATE	DESCRIPTION	REV

**PLANIT CONSULTING**

CLIENT

PROJECT  
 Highwood, Boundary Road,  
 Docketfield, GU10 4LW

DRAWING TITLE  
 Existing Garage Plans and Elevations

STATUS  
 PLANNING

SCALE  
 1:100, 1:50 @ A2

DATE  
 04/08/2021

DRAWN BY  
 JN

CHECKED NUMBER  
 0001

REVISION  
 -