



elliottarchitects Ltd

t 01434 633 007
e info@elliottarchitects.co.uk
w www.elliottarchitects.co.uk
a 6 shawwell, stagshaw road, corbridge
northumberland ne45 5PE

- NOTES
- survey information based on scaled drawings provided by client for initial ideas only
 - elliott architects ltd are not responsible for the accuracy of survey information
 - do not scale this drawing / do not scale off dimensions
 - all dimensions in mm unless stated otherwise
 - all variations and supplementary drawings to be approved by the architect
 - all dimension and conditions are to be checked on site
 - contractor to report any dimensional discrepancies or errors without delay

IMPORTANT: All work is to be carried out in accordance with CDM Regulations 2015. All work to be compliant with current buildings regulations. To be read in conjunction with structural engineer's drawings.

| Date | No. | Revision Notes |
|------|-----|----------------|
| | | |

| Date | No. | Issue Notes |
|------|-----|-------------|
| | | |


Project Title
Windy Walls
Dalton

Sheet Title
Proposed Site Plan

| | |
|-----------------------------|-----------------------|
| Sheet Scale 1:200 | Drawn By LE |
|-----------------------------|-----------------------|

| | |
|---------------------------------------|-----------------------|
| Sheet No. Project ID 311 | Number 1001 |
|---------------------------------------|-----------------------|

©elliott architects ltd

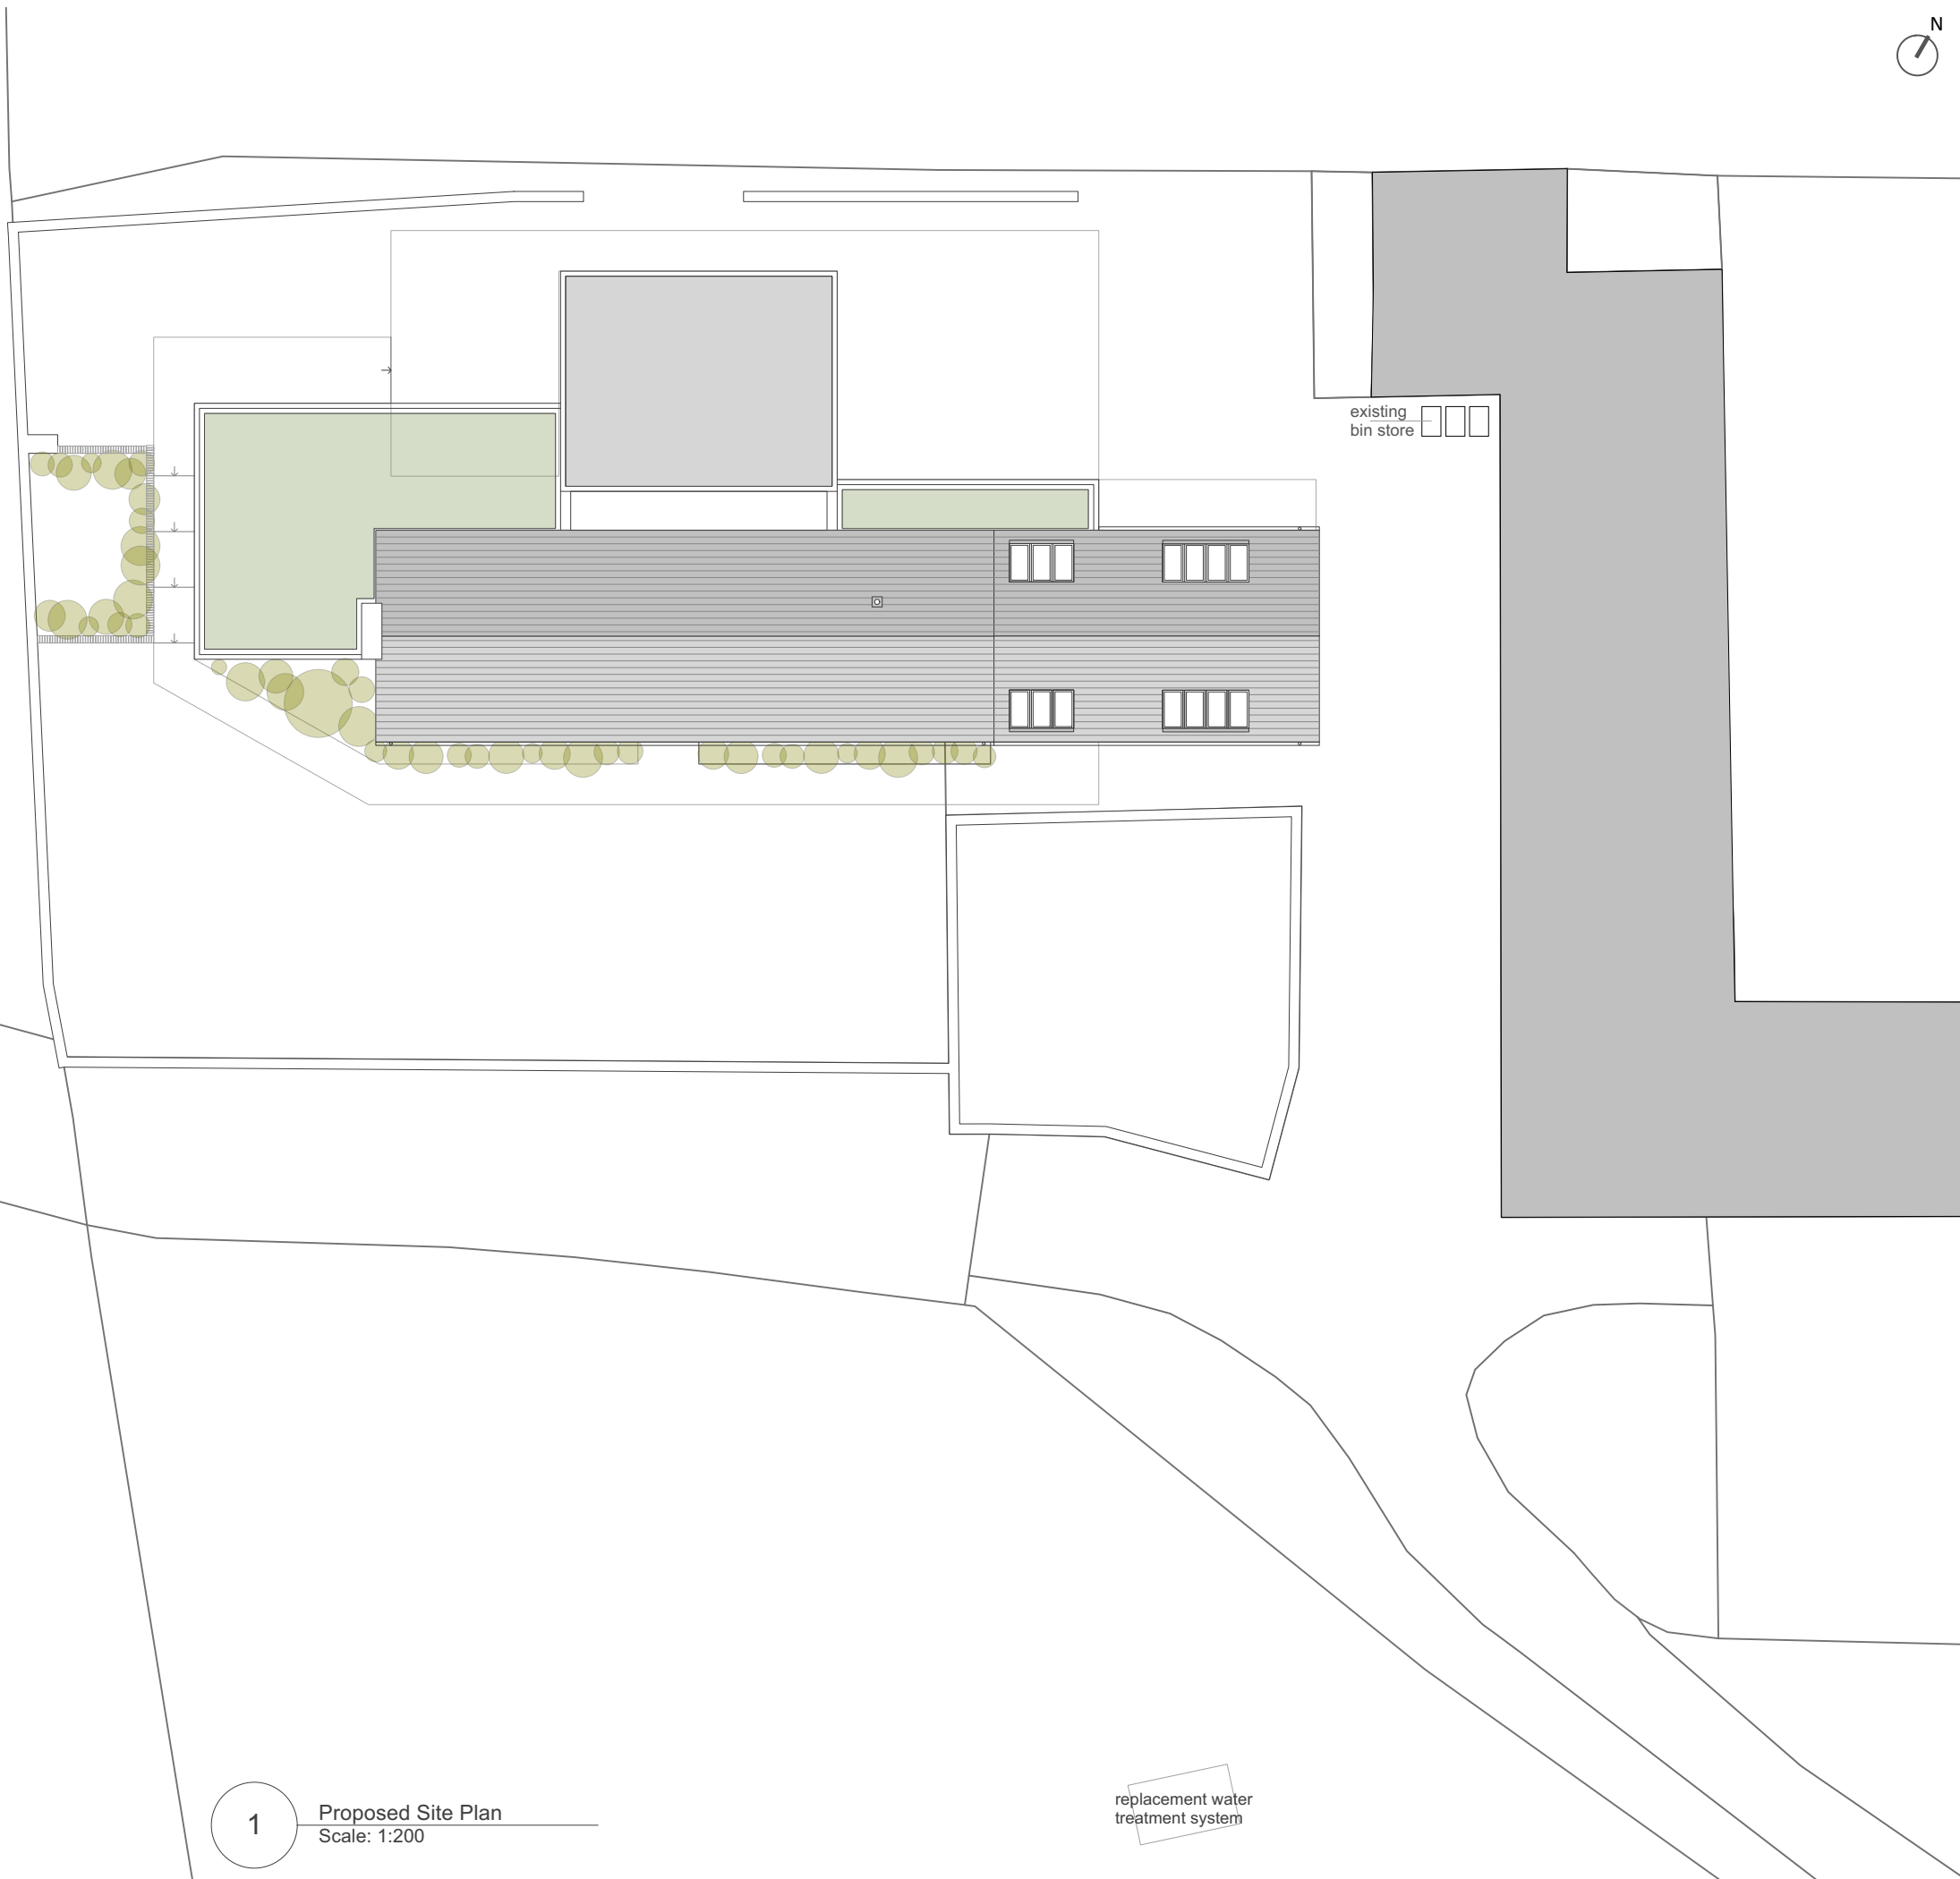

1 Proposed Site Plan
Scale: 1:200

replacement water
treatment system