



**elliottarchitects** Ltd

t 01434 633 007  
e info@elliottarchitects.co.uk  
w www.elliottarchitects.co.uk  
a 6 shawwell, stagshaw road, corbridge  
northumberland ne45 5PE

- NOTES
- survey information based on scaled drawings provided by client for initial ideas only
  - elliott architects ltd are not responsible for the accuracy of survey information
  - do not scale this drawing / do not scale off dimensions
  - all dimensions in mm unless stated otherwise
  - all variations and supplementary drawings to be approved by the architect
  - all dimension and conditions are to be checked on site
  - contractor to report any dimensional discrepancies or errors without delay

**IMPORTANT: All work is to be carried out in accordance with CDM Regulations 2015.**  
All work to be compliant with current buildings regulations.  
To be read in conjunction with structural engineer's drawings.

Date	No.	Revision Notes
------	-----	----------------


Date	No.	Issue Notes
------	-----	-------------

**Project Title**  
Windy Walls  
Dalton

**Sheet Title**  
Existing Site Plan

<b>Sheet Scale</b> 1:200	<b>Drawn By</b> DF
-----------------------------	-----------------------

<b>Sheet No.</b> Project ID 311	<b>Number</b> 0002
---------------------------------------	-----------------------

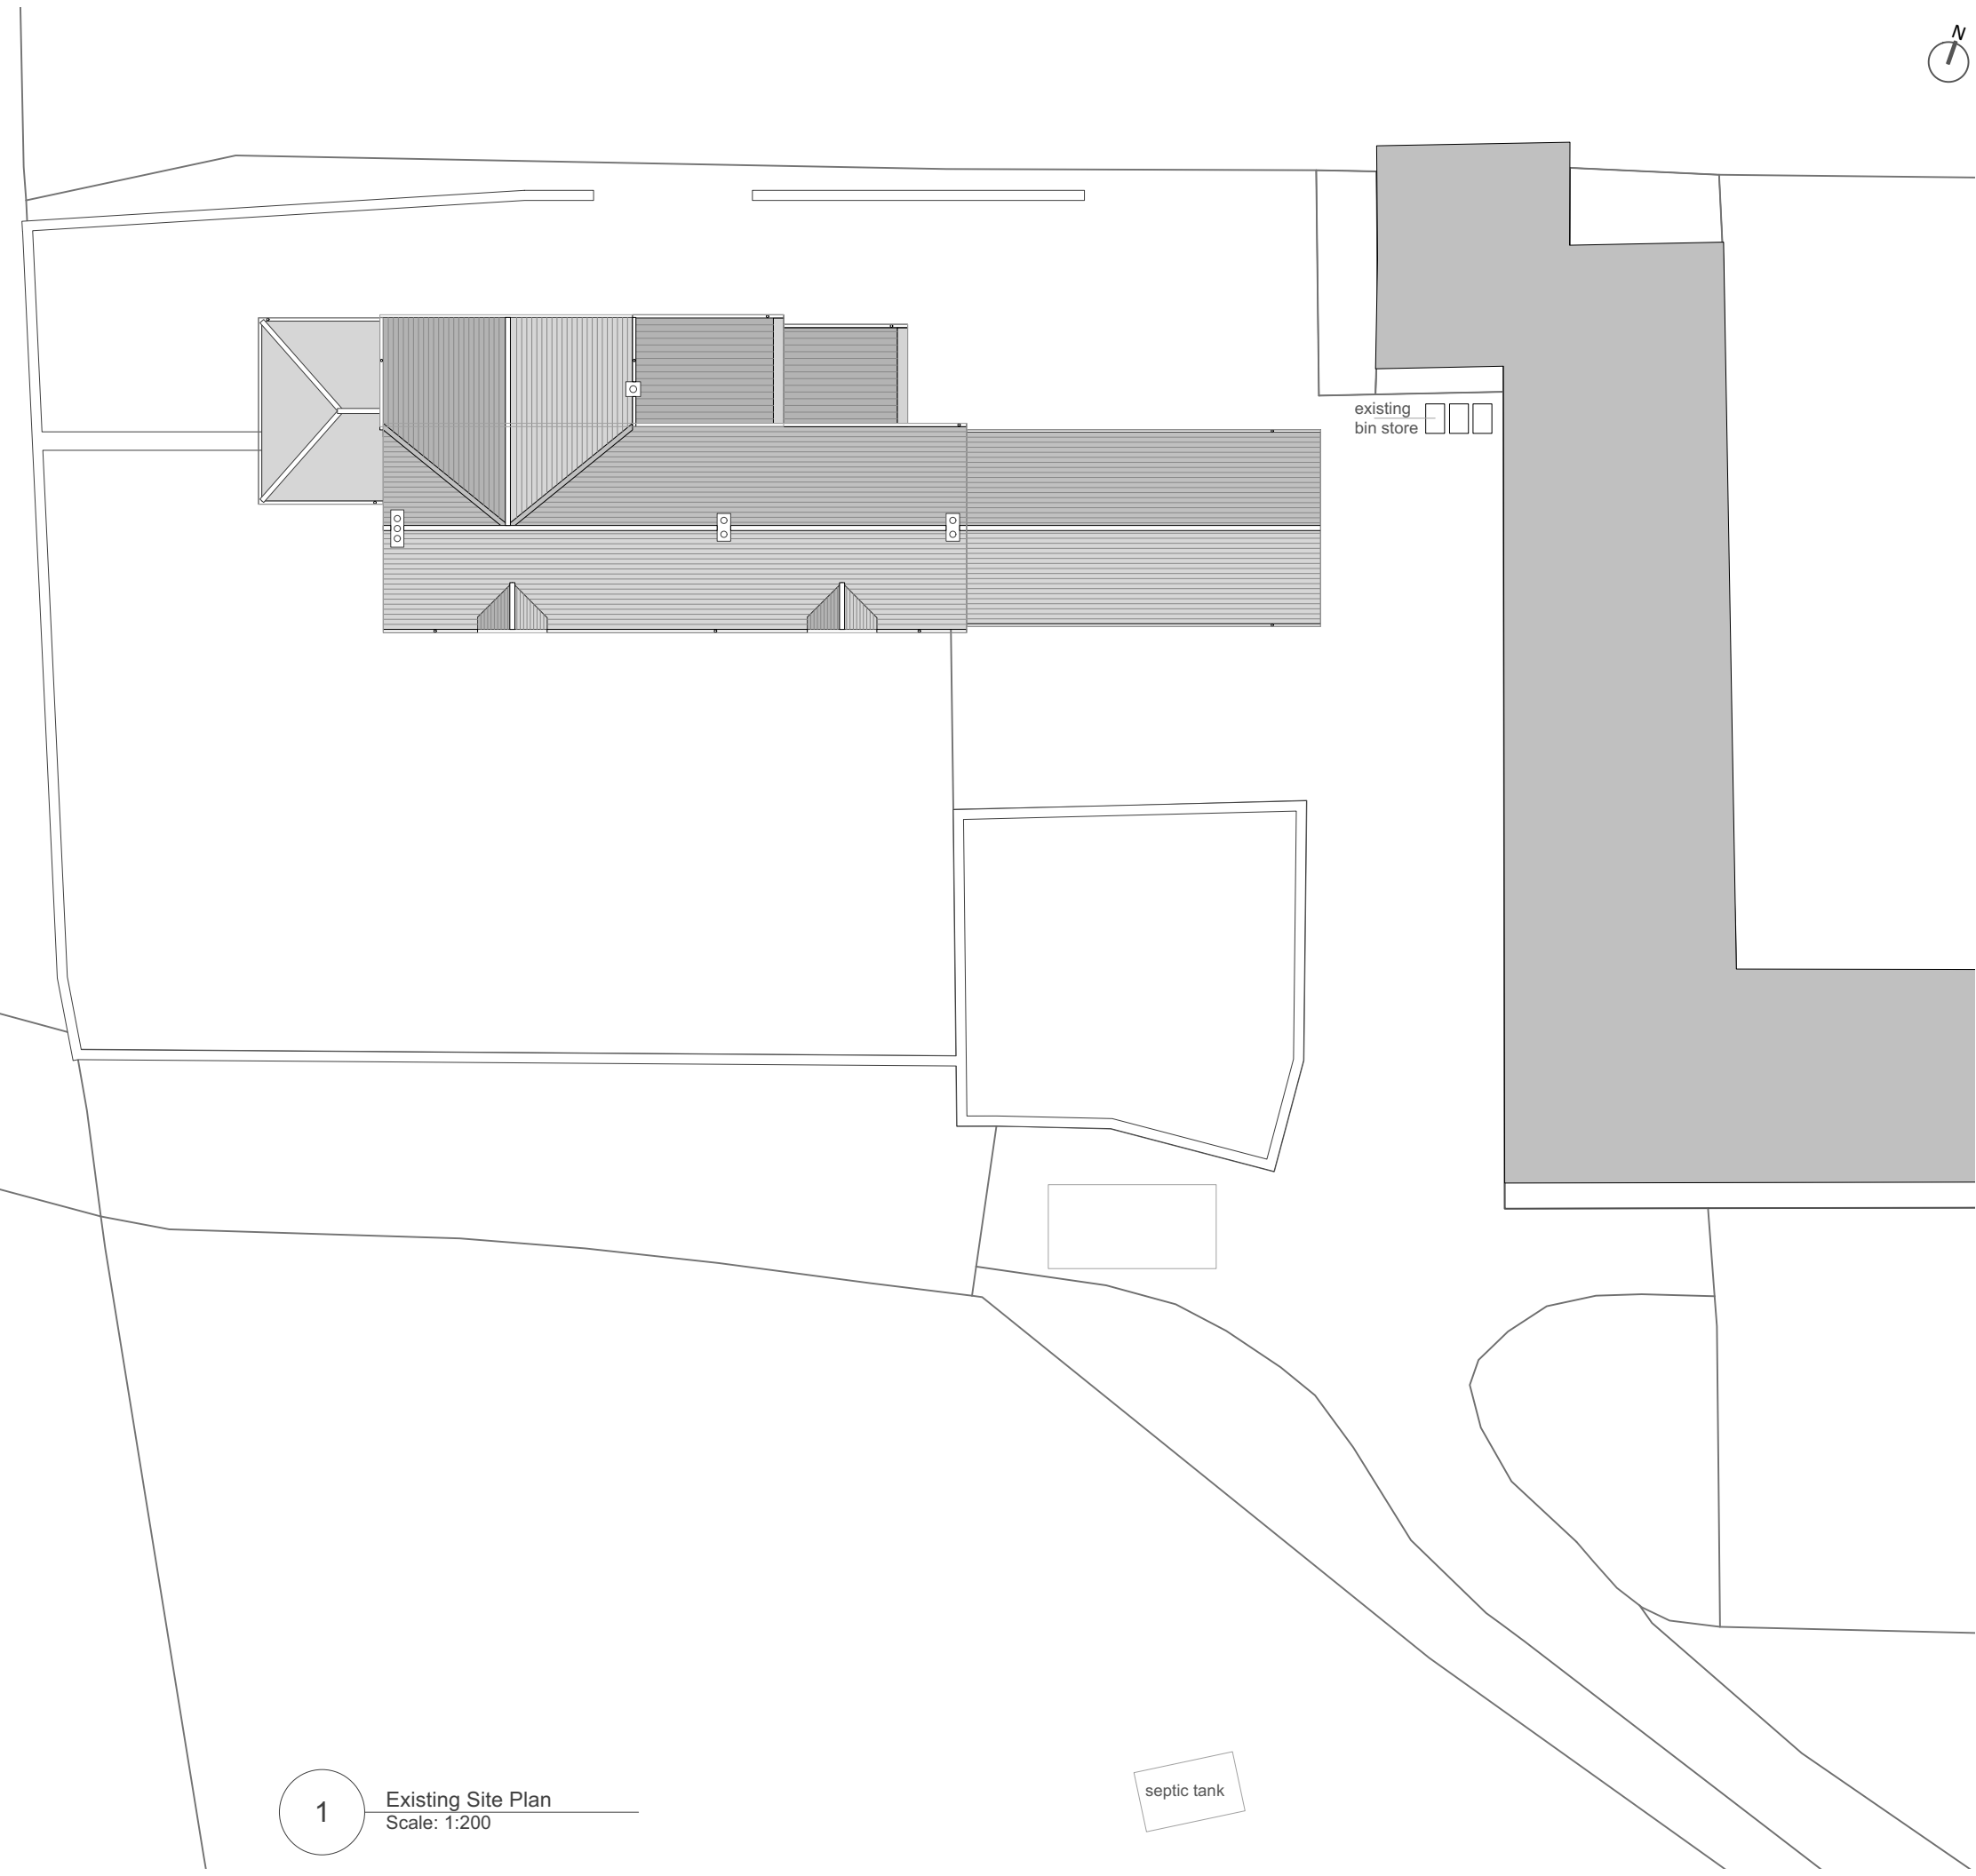

**1** Existing Site Plan  
Scale: 1:200

septic tank