


Emilly Brown Architectural Design Services 43a West Street Kings Cliffe Peterborough PE8 6XB Tel 01780 470794		MR W LINDSAY 28 WEST STREET PETERBOROUGH PE8 6XA		SINGLE STOREY REAR EXTENSION 28 WEST STREET KINGS CLIFFE PETERBOROUGH PE8 6XA		PROPOSED FLOOR PLAN DATE AUG 21 Scale 1:50 Design Emilly Brown DRG 060821/5	
--	--	---	--	---	--	---	--

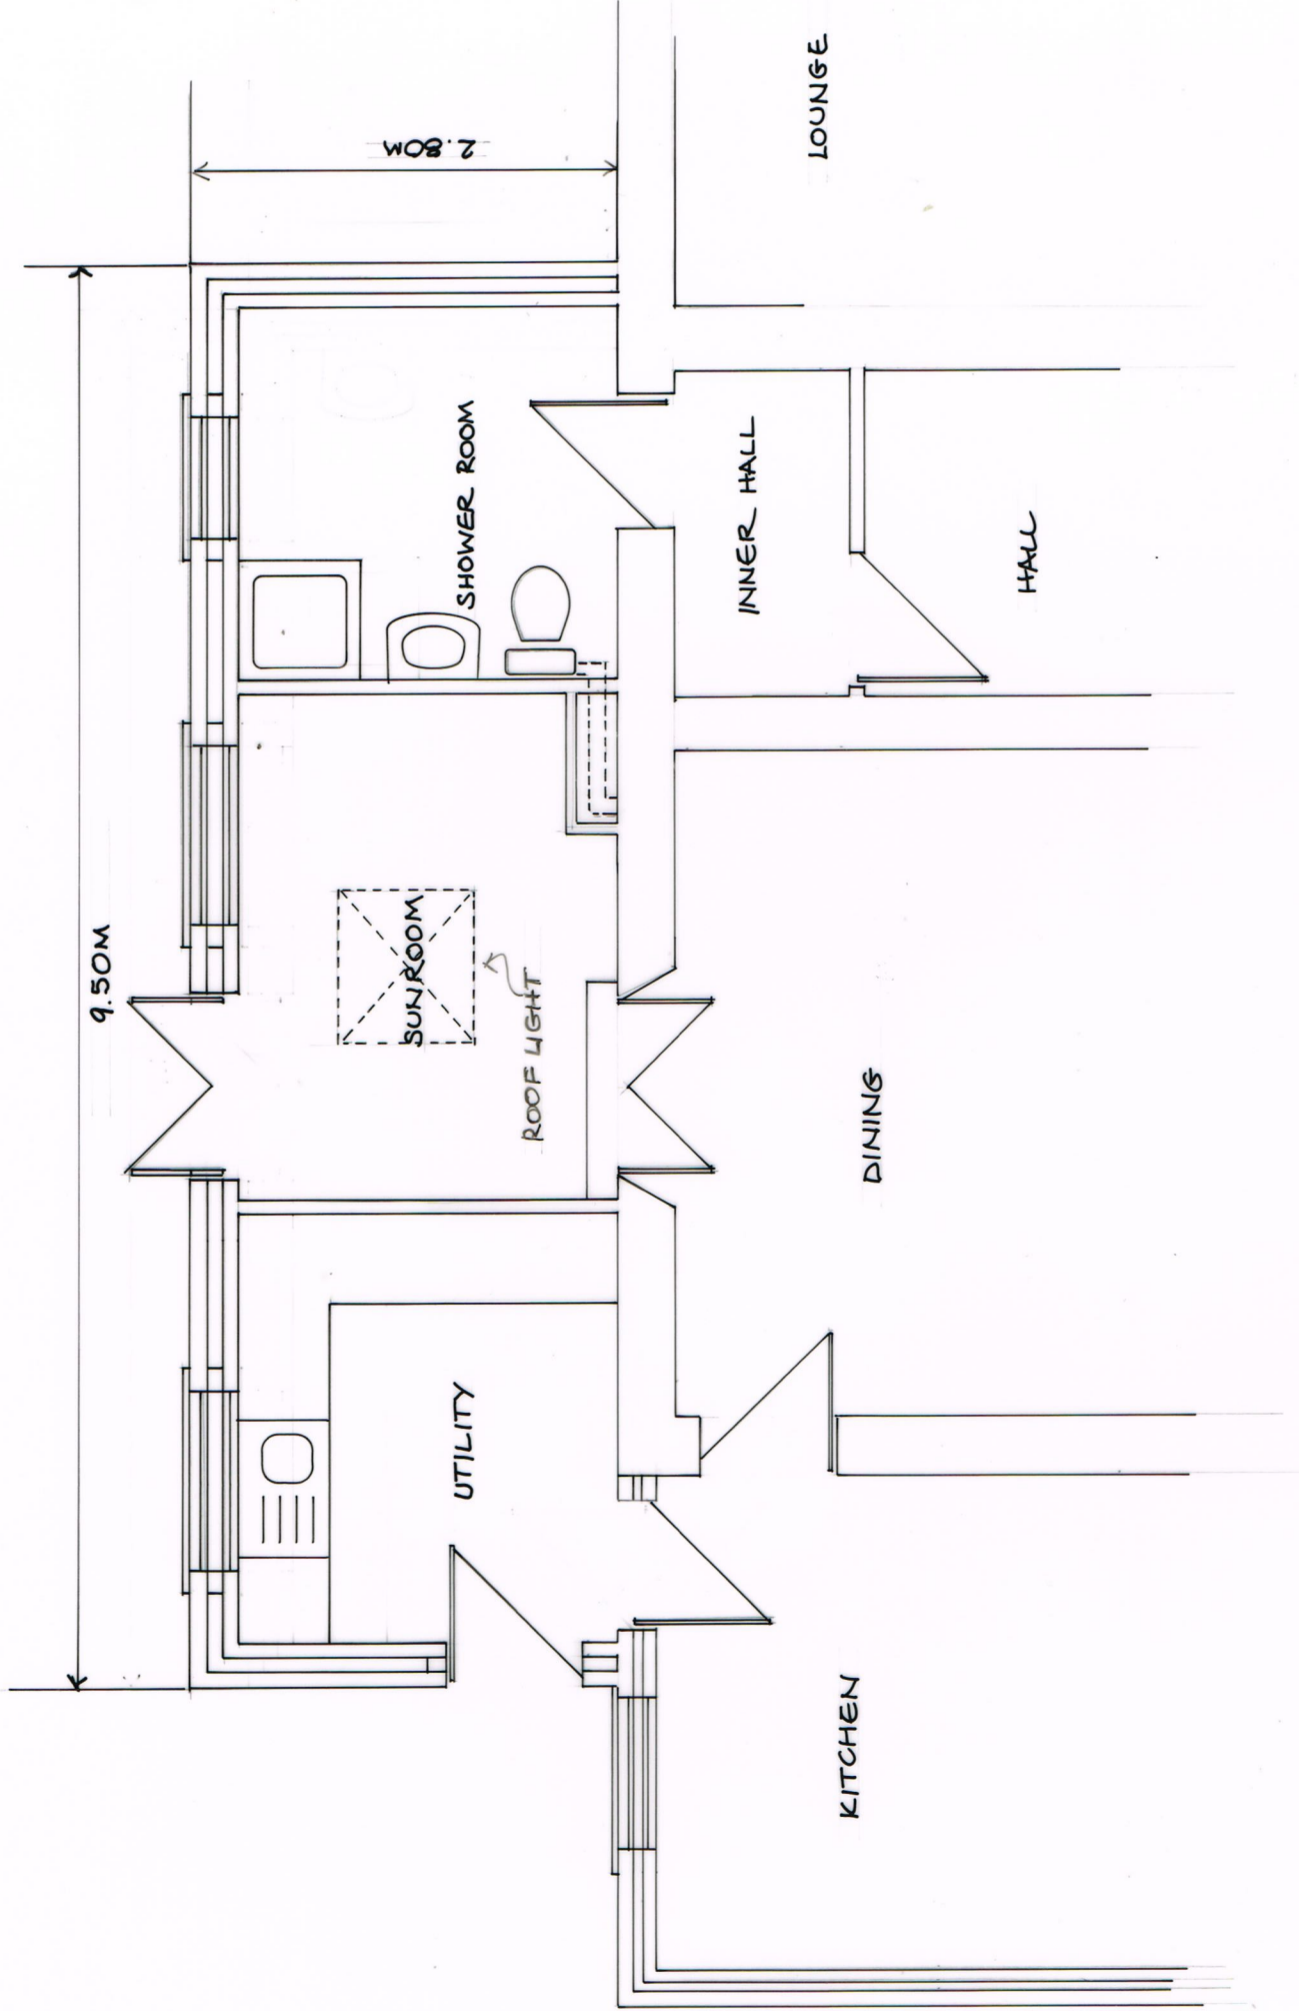

PROPOSED GROUND FLOOR PLAN 1:50

