

Emilly Brown Architectural Design Services  
 43a West Street  
 Kings Cliffe  
 Peterborough  
 PE8 6XB  
 Tel 01780 470794


MR W LINDSAY  
 28 WEST STREET  
 KINGS CLIFFE  
 PETERBOROUGH  
 PE8 6XA

SINGLE STOREY REAR EXTENSION  
 28 WEST STREET  
 KINGS CLIFFE  
 PETERBOROUGH  
 PE8 6XA


PROPOSED ELEVATIONS

DATE AUG 21  
 Scale 1:100  
 Design Emilly Brown


DRG 060821/2

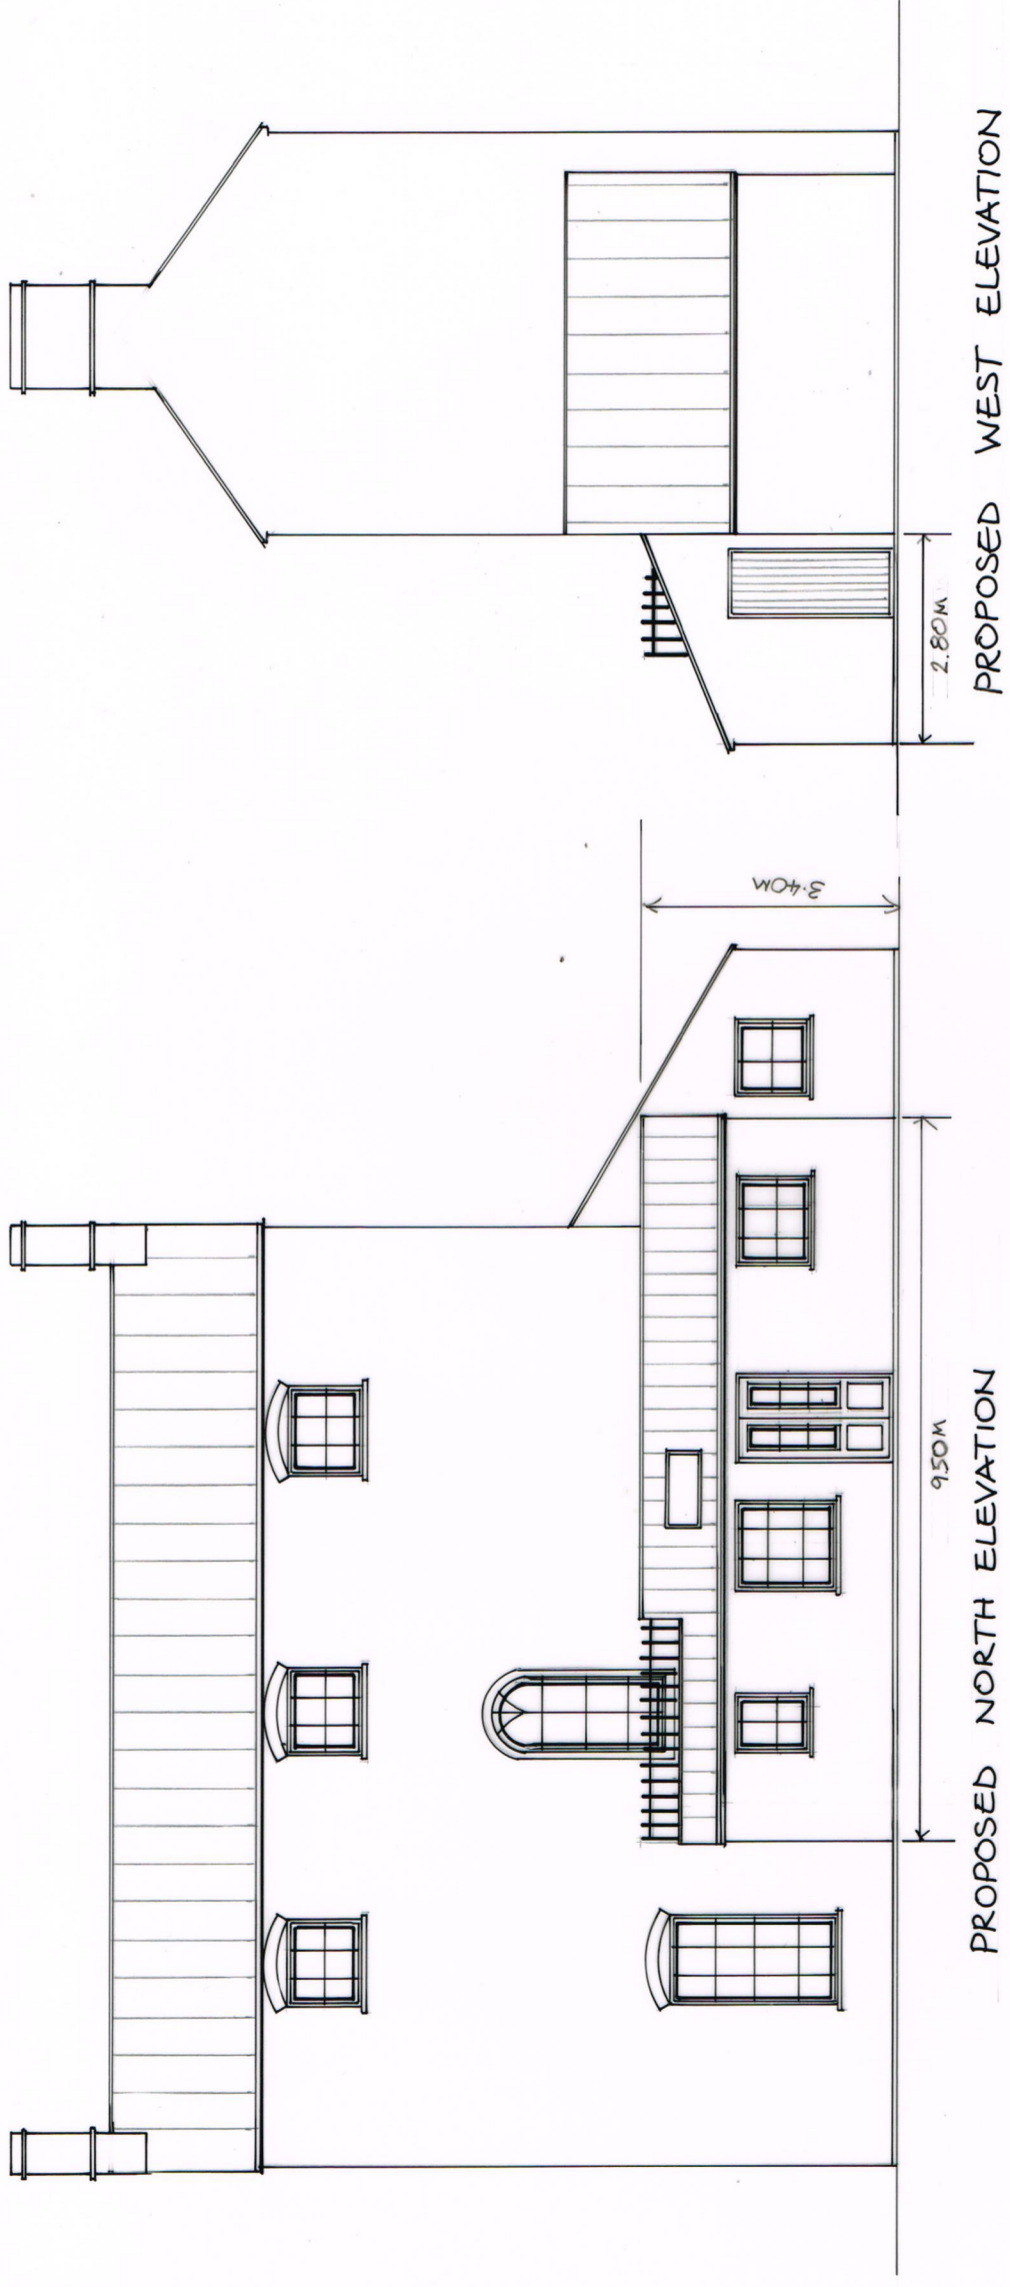

PROPOSED WEST ELEVATION

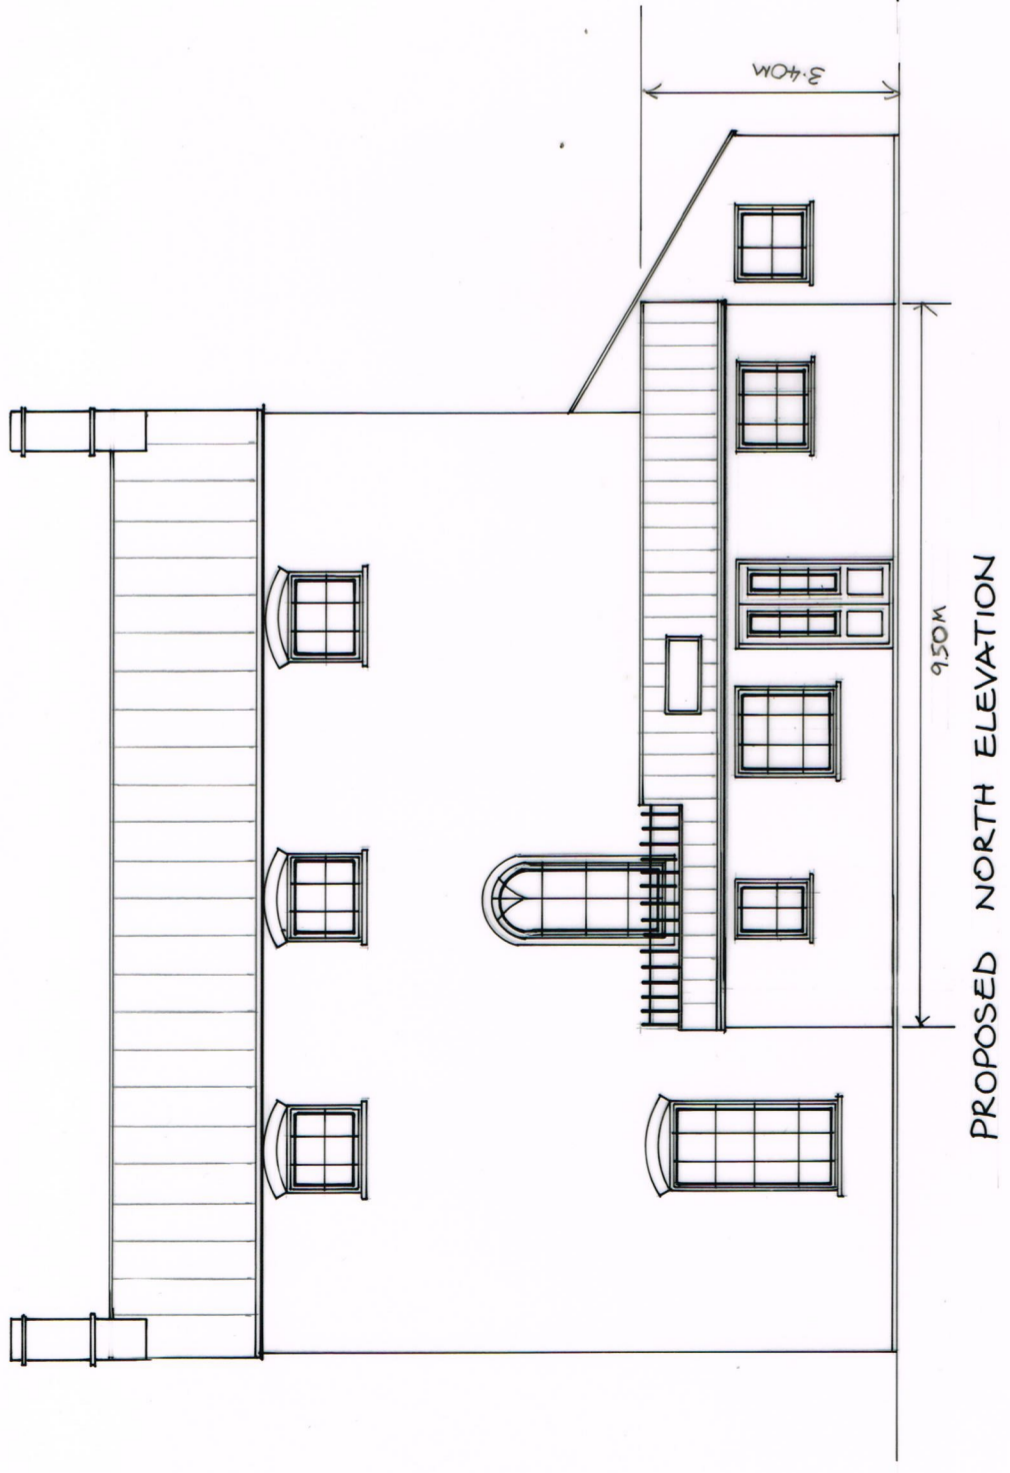

PROPOSED NORTH ELEVATION

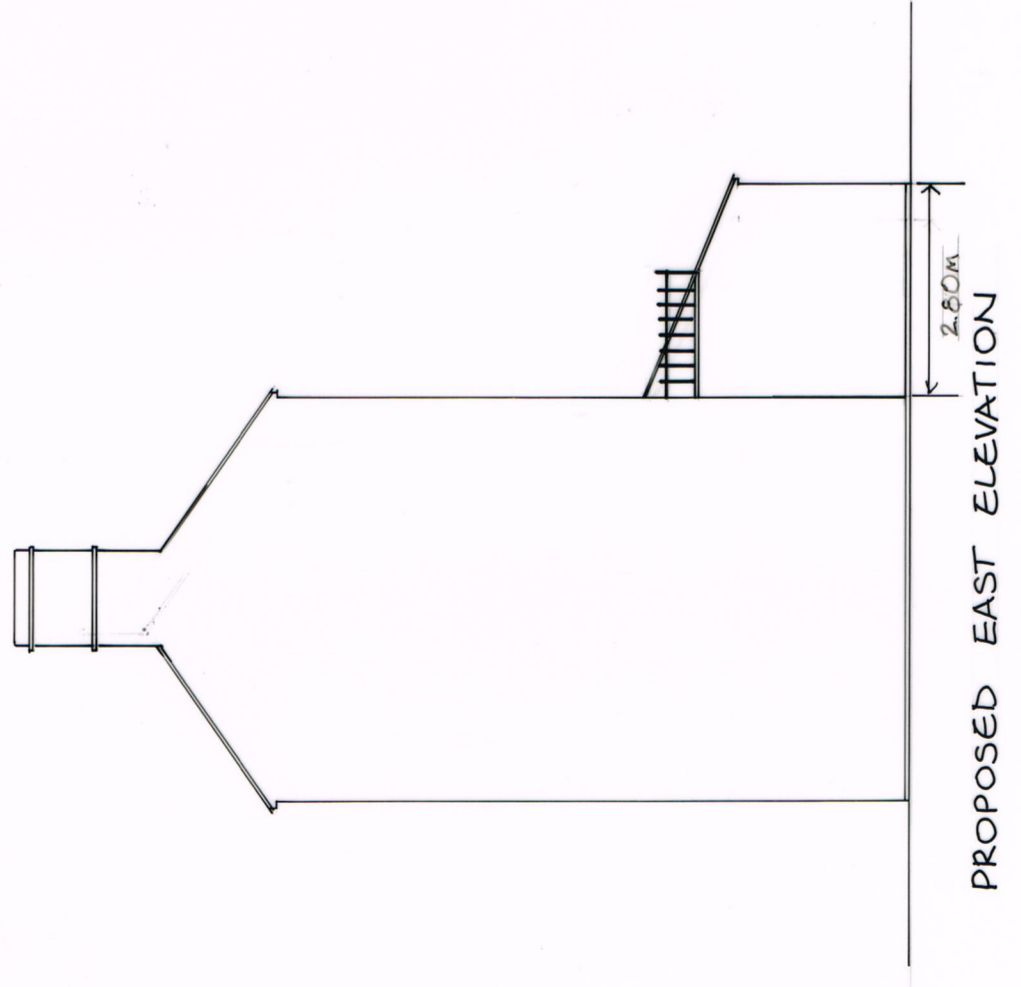

PROPOSED EAST ELEVATION

