




Rev	Date	Description	Drawn

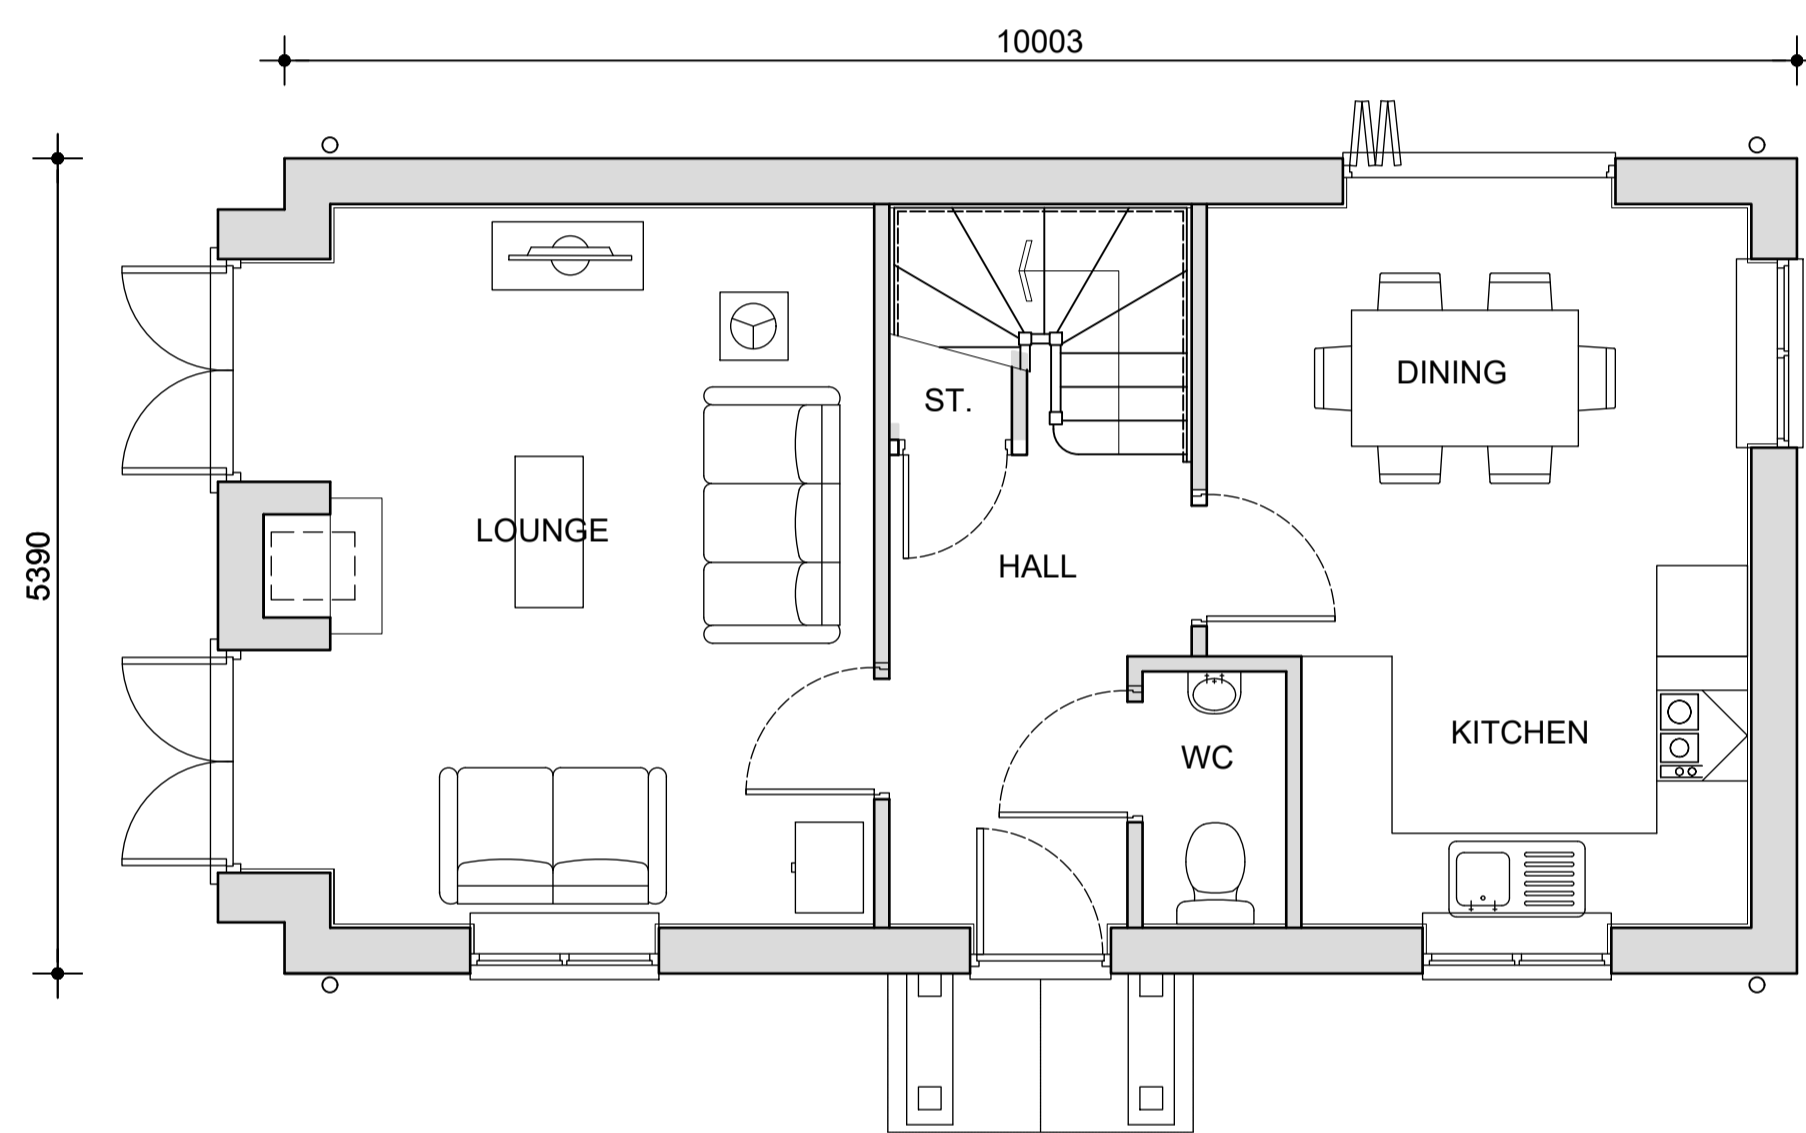


GROUND FLOOR PLAN

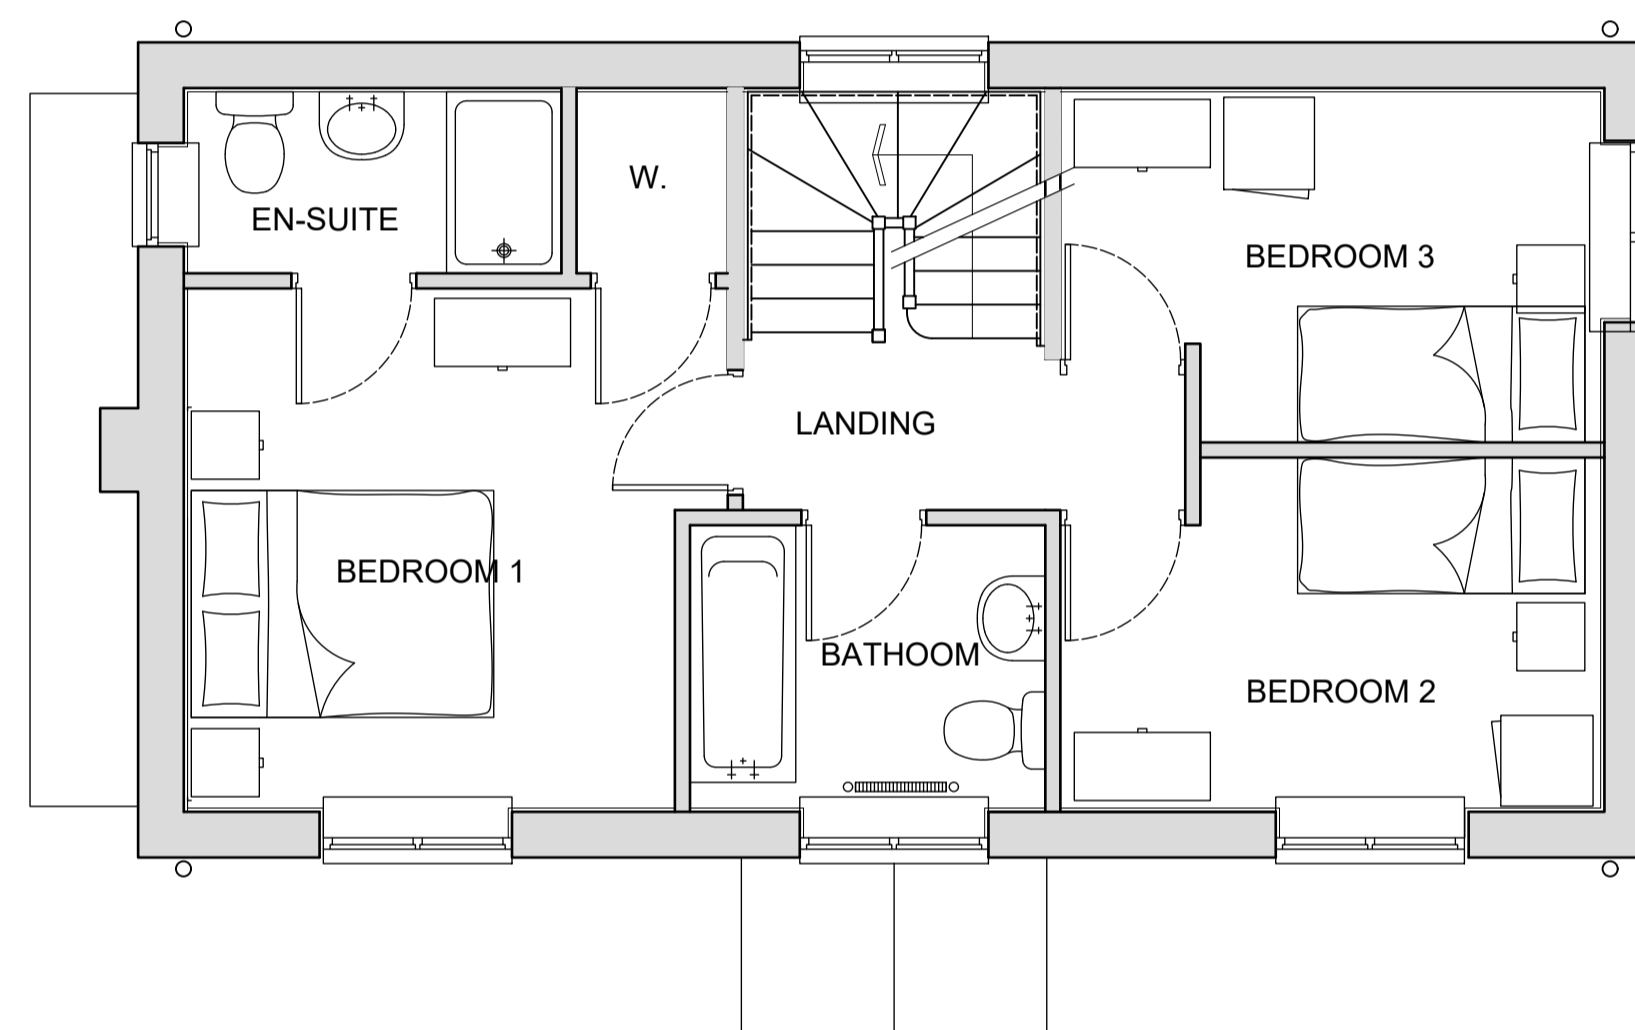

FIRST FLOOR PLAN

 

ROOF PLAN

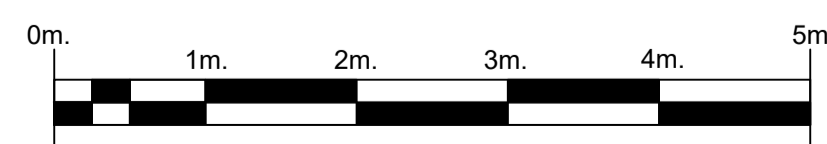

SENSUS
 www.sensusarchitecture.co.uk
 tel. 01485 211224
 email: info@sensusarchitecture.co.uk

Client:	Rebecca Haigh		
Project:	Downham Market		
Drawing:	Proposed Dwelling Plans		
Drawn:	HKM	Checked:	MAS
Date:	12th May 2021	Drawing No.:	21021-001-03
Scale:	1:50@A1/1:100@A3		