



Rev	Date	Description	Drawn
-	-	-	-
-	-	-	-
-	-	-	-
-	-	-	-
-	-	-	-
-	-	-	-
-	-	-	-
-	-	-	-
-	-	-	-

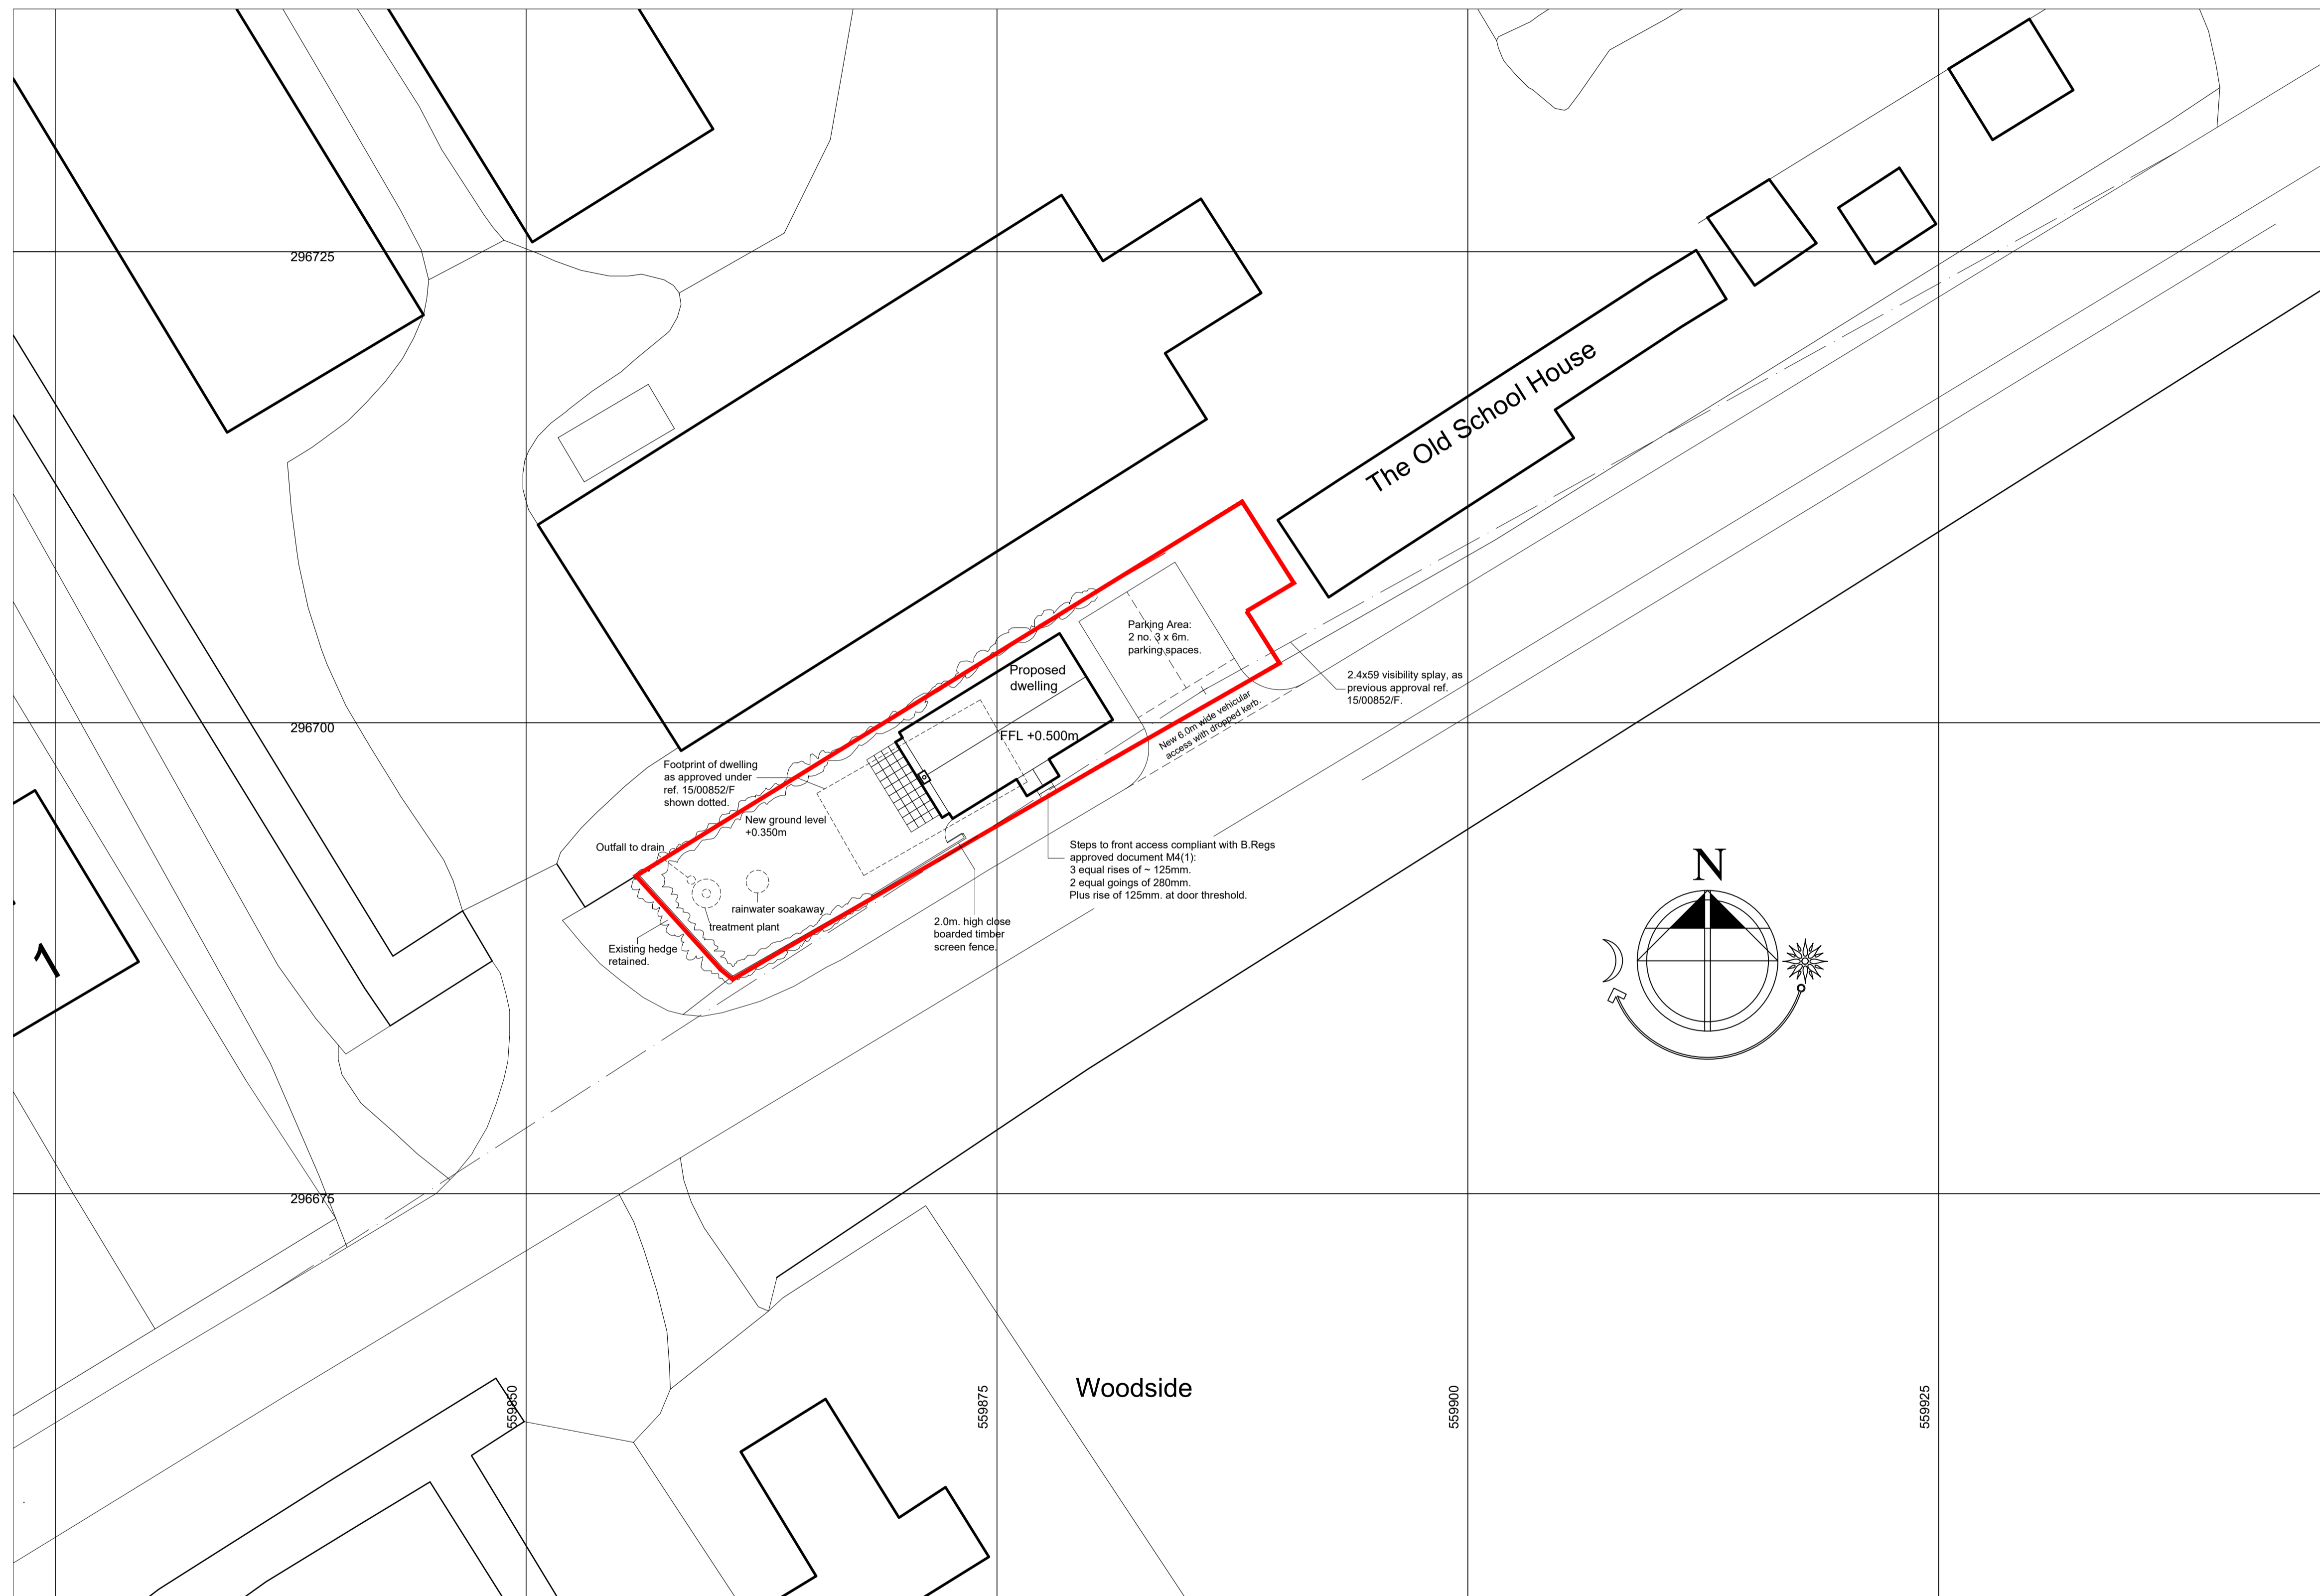

Proposed Site Plan

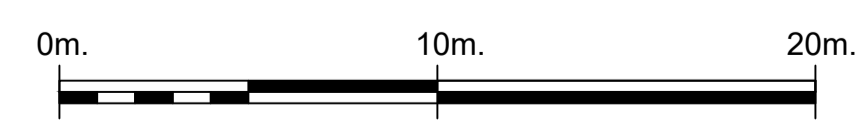

SENSUS
www.sensusarchitecture.co.uk
tel. 01485 211224
email: info@sensusarchitecture.co.uk

Client:	Rebecca Haigh		
Project:	Downham Market		
Drawing:	Proposed Site Plan		
Drawn:	HKM	Checked:	MAS
Date:	27th May 2021	Drawing No.:	21021-001-02
Scale:	1:200 @ A1	Rev.:	-