




Rev	Date	Description	Drawn
A	11.08.21	Patio door to dining omitted.	MAS

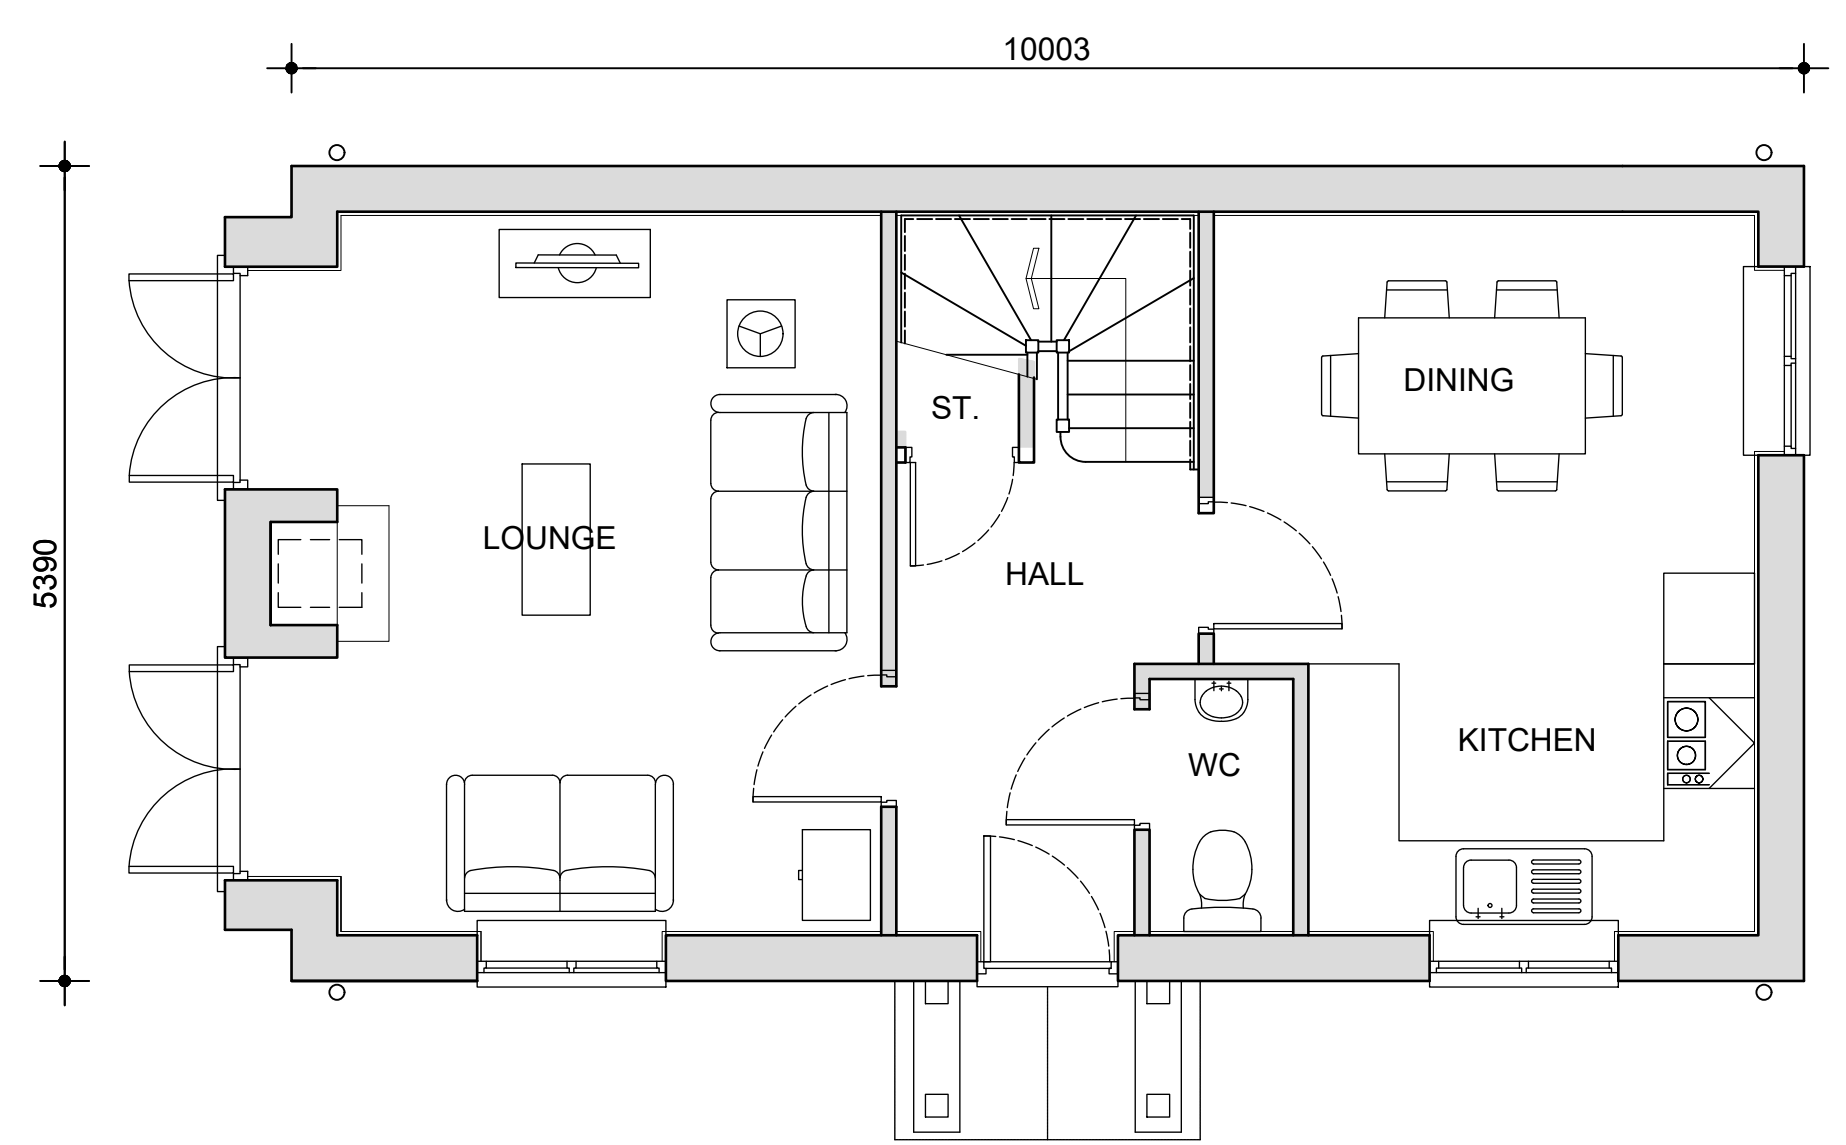


GROUND FLOOR PLAN

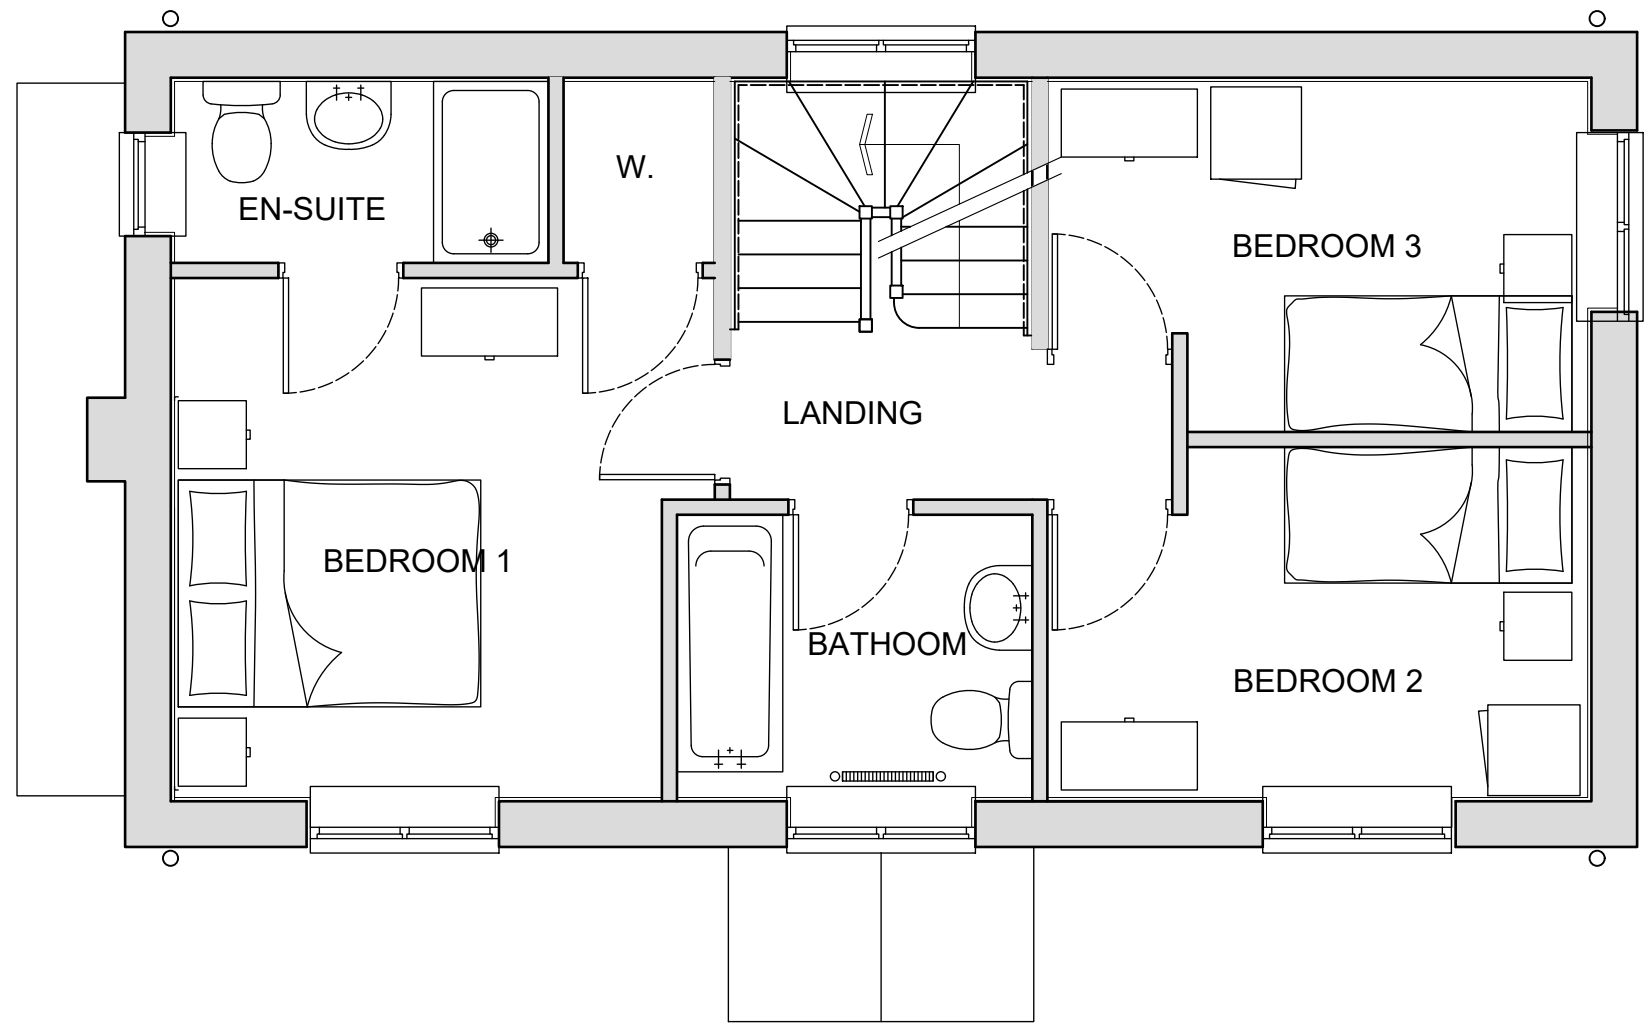


FIRST FLOOR PLAN

 

ROOF PLAN

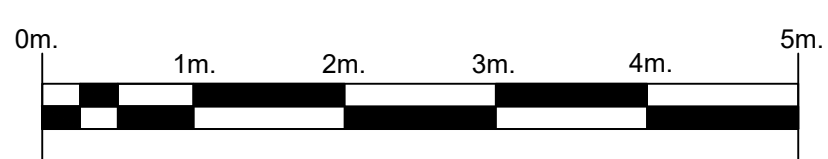



**SENSUS**

www.sensusarchitecture.co.uk  
tel. 01485 211224  
email: info@sensusarchitecture.co.uk

<small>Client:</small>	Rebecca Haigh		
<small>Project:</small>	Downham Market		
<small>Drawing:</small>	Proposed Dwelling Plans		
<small>Drawn:</small> HKM	<small>Checked:</small> MAS	<small>Drawing No.:</small> 21021-001-03	<small>Rev.:</small> A
<small>Date:</small> 12th May 2021			
<small>Scale:</small> 1:50@A1/1:100@A3			