


NORTH ELEVATION - PROPOSED
 scale 1:50 @ A3

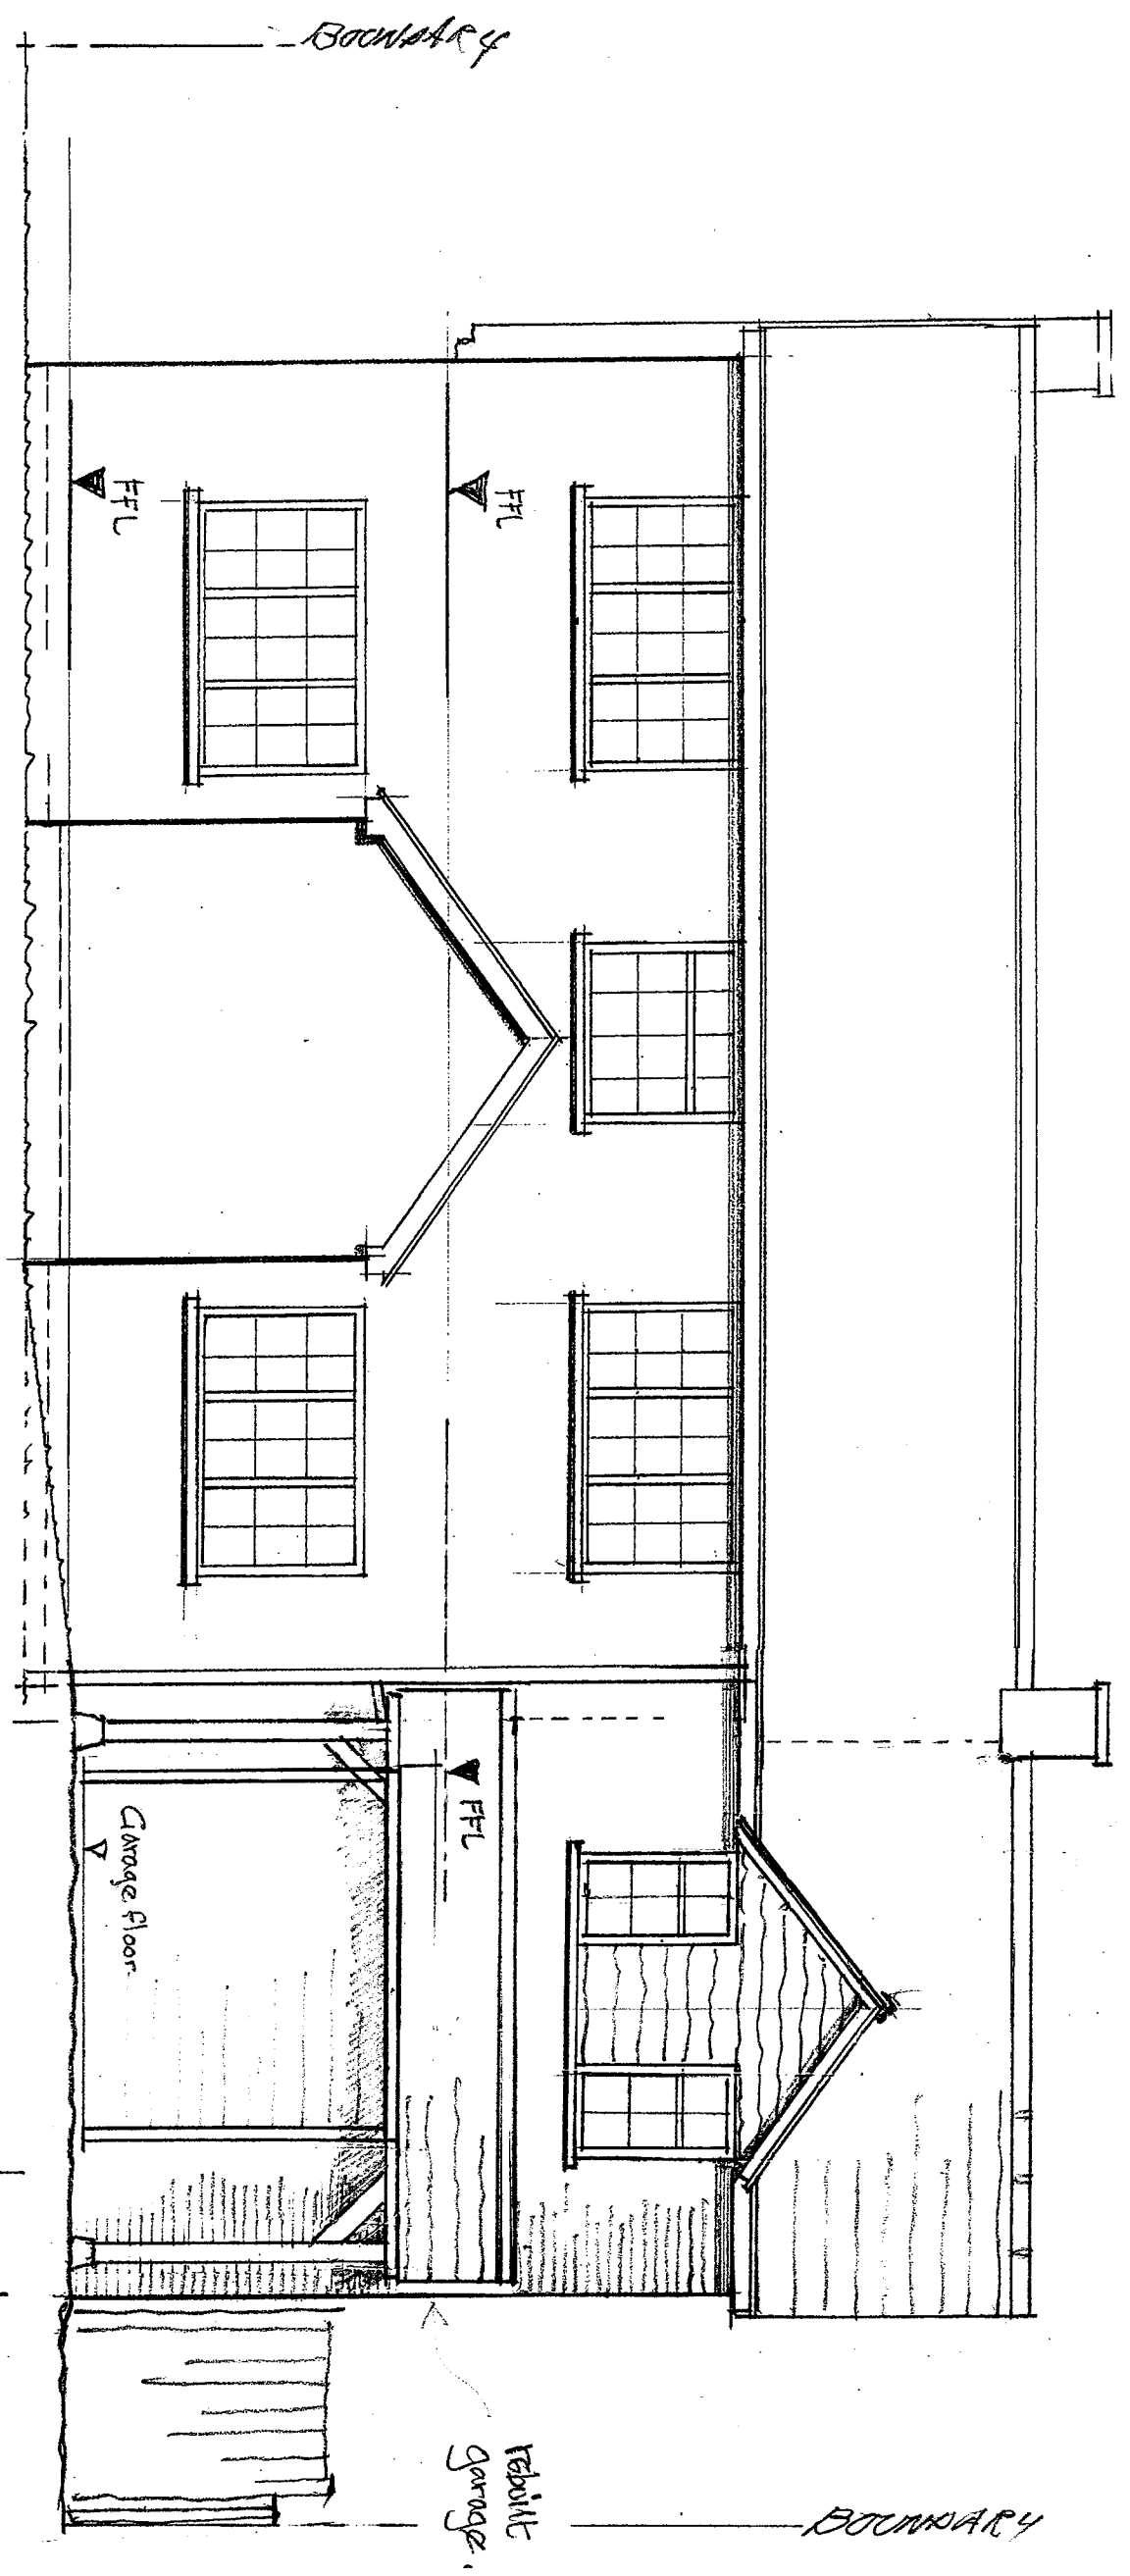

- Materials**
- Red brick to match existing
 - Grey modern concrete tiles to match house & front porch.
 - White finished windows & timber eaves, gutters to match extd.
 - Painted garage door - to client final choice.

CARAGE WIDENED

FIRST FLOOR EXTN.