


GROUND FLOOR PLAN - PROPOSED.  
 0 1 2 3m scale 1:50 @ A3

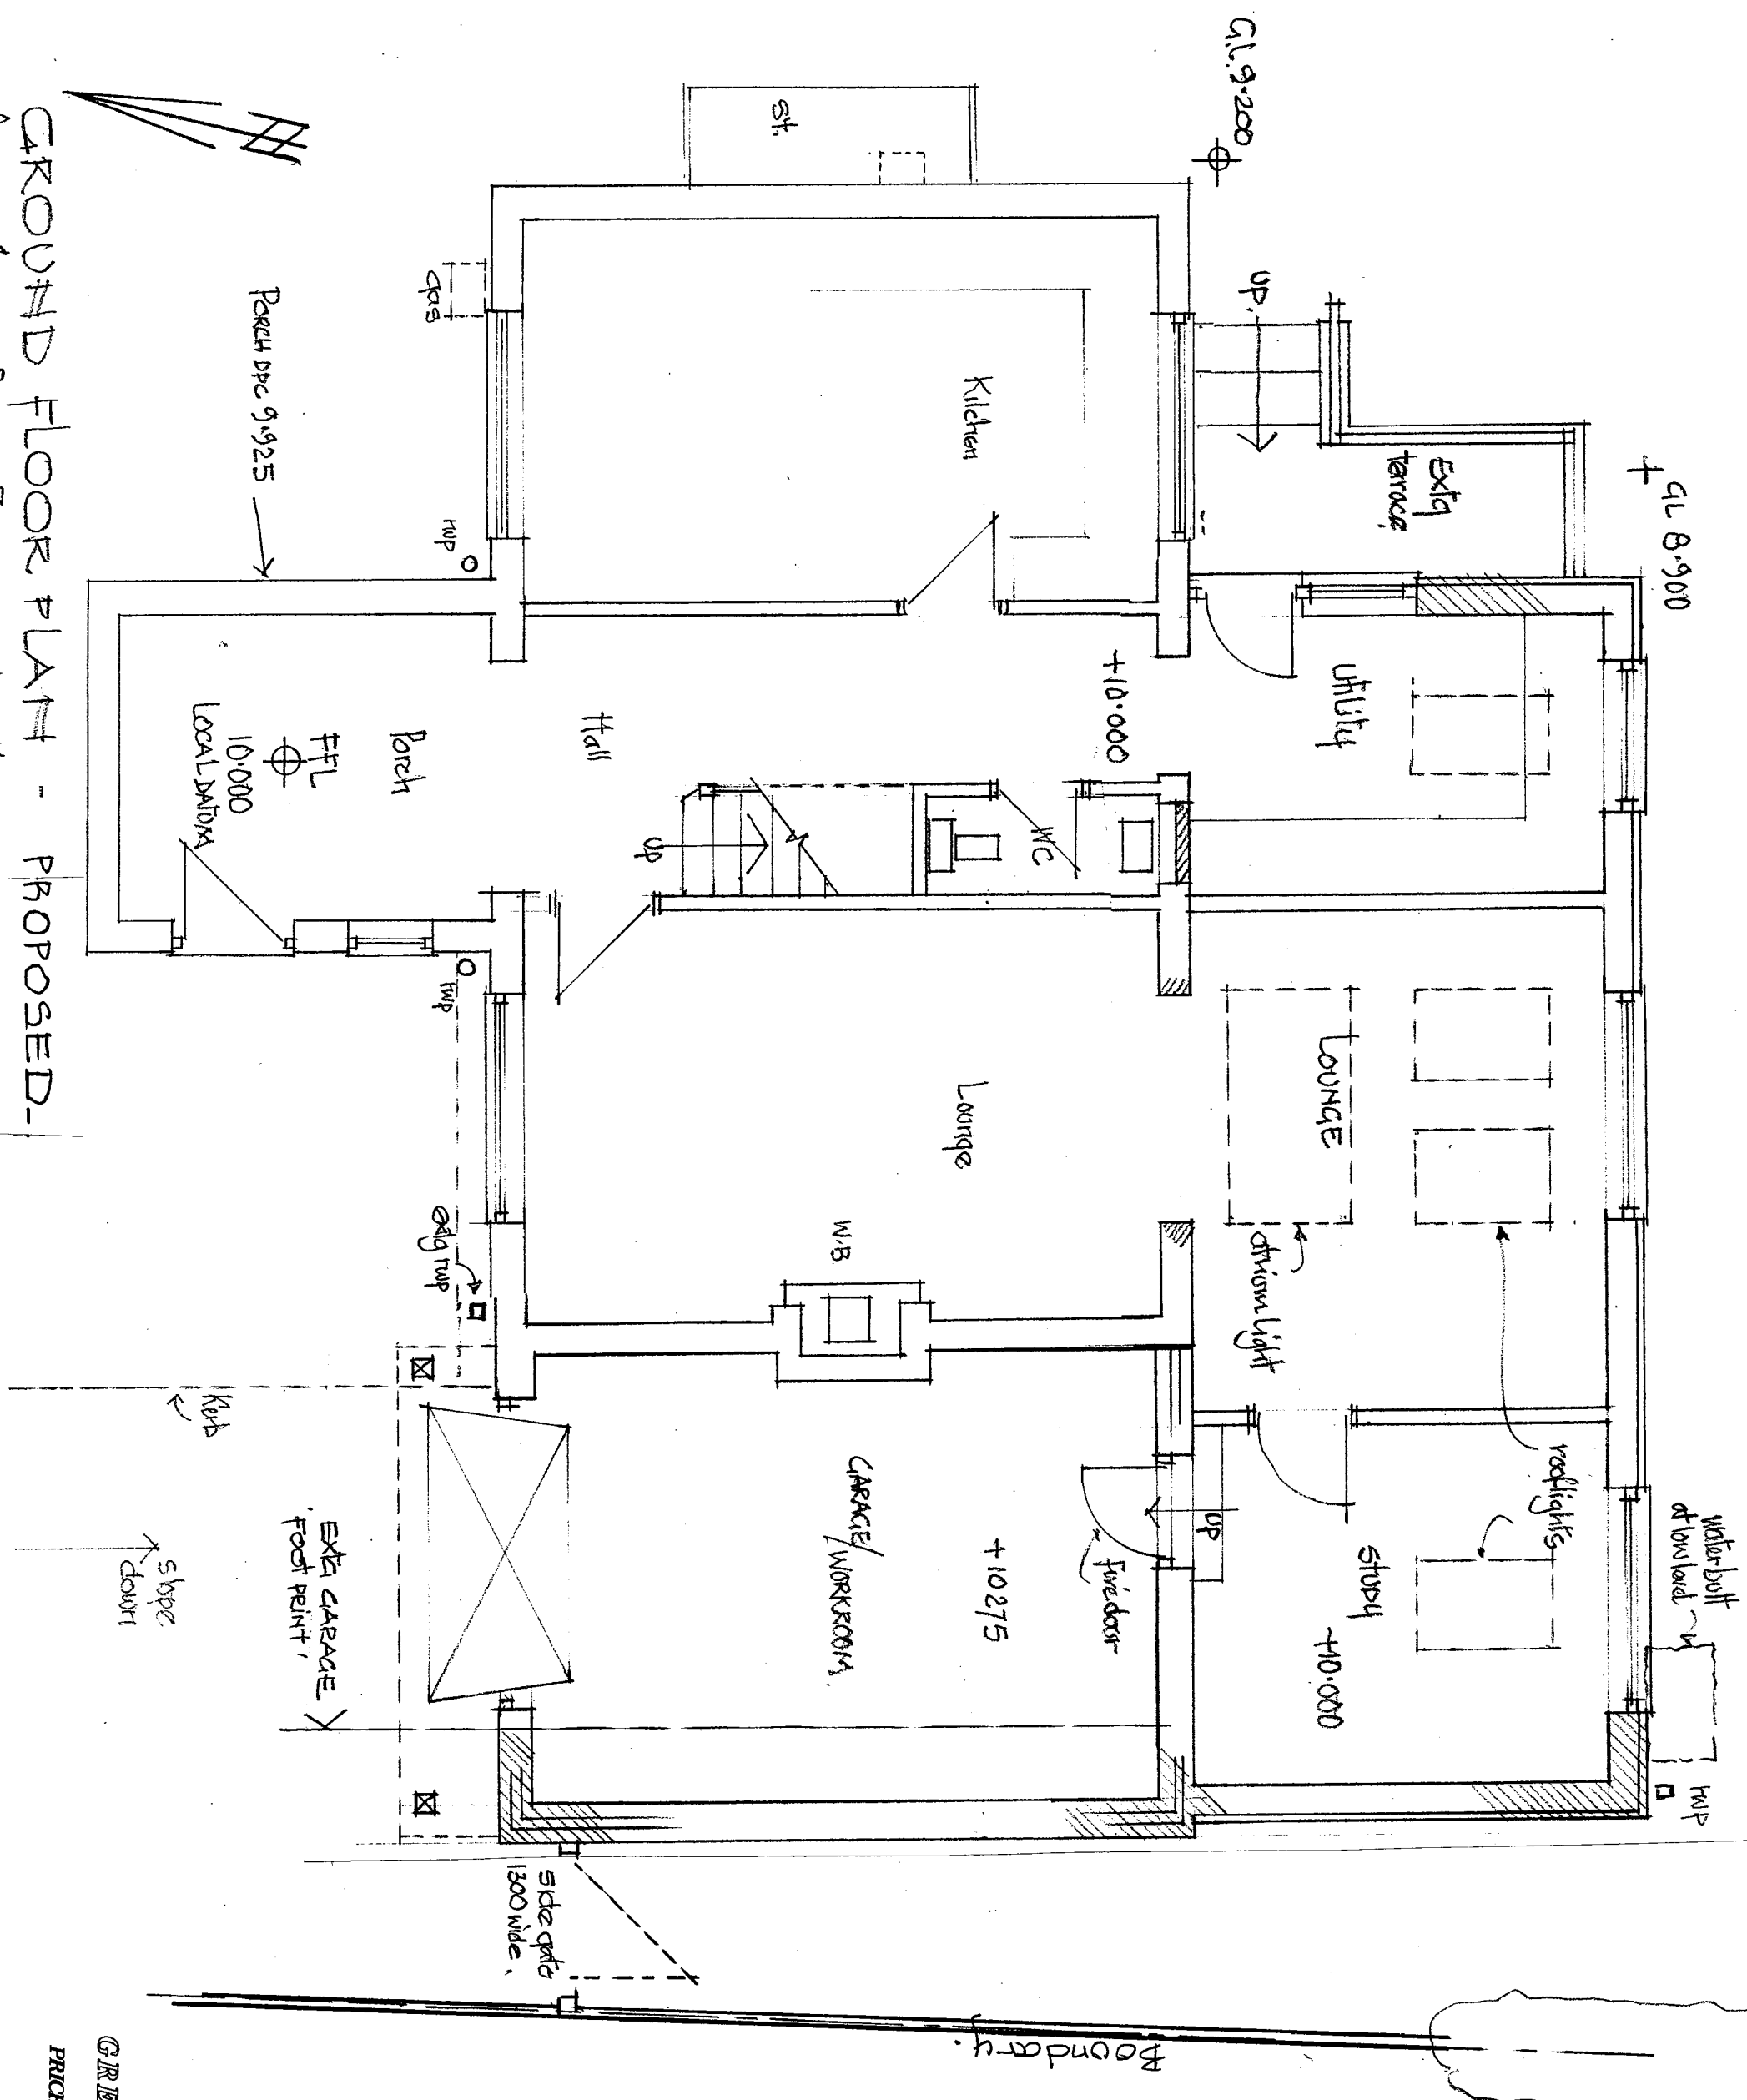

**Project** Broomfield, Boraston Lane,  
 Tenbury Wells, Worcestershire,  
 WR15 8RB

**Client** Mr and Mrs J Collett

© Design remains property of Green Lane Design

**Drawing** PLANNING APPLICATION - Extension to existing dwelling  
 Ground Floor Plan - Proposed

**Drawing no.** 21-442- PL - 401 **Scale** 1:50

**Date:** August 2021

GREEN LANE DESIGN  
 PRICKLEYGREEN WORCESTER  
 01886 888294