


SOUTH ELEVATION - EXISTING  
Scale 1:50 @ A3  
0 1 2 3m

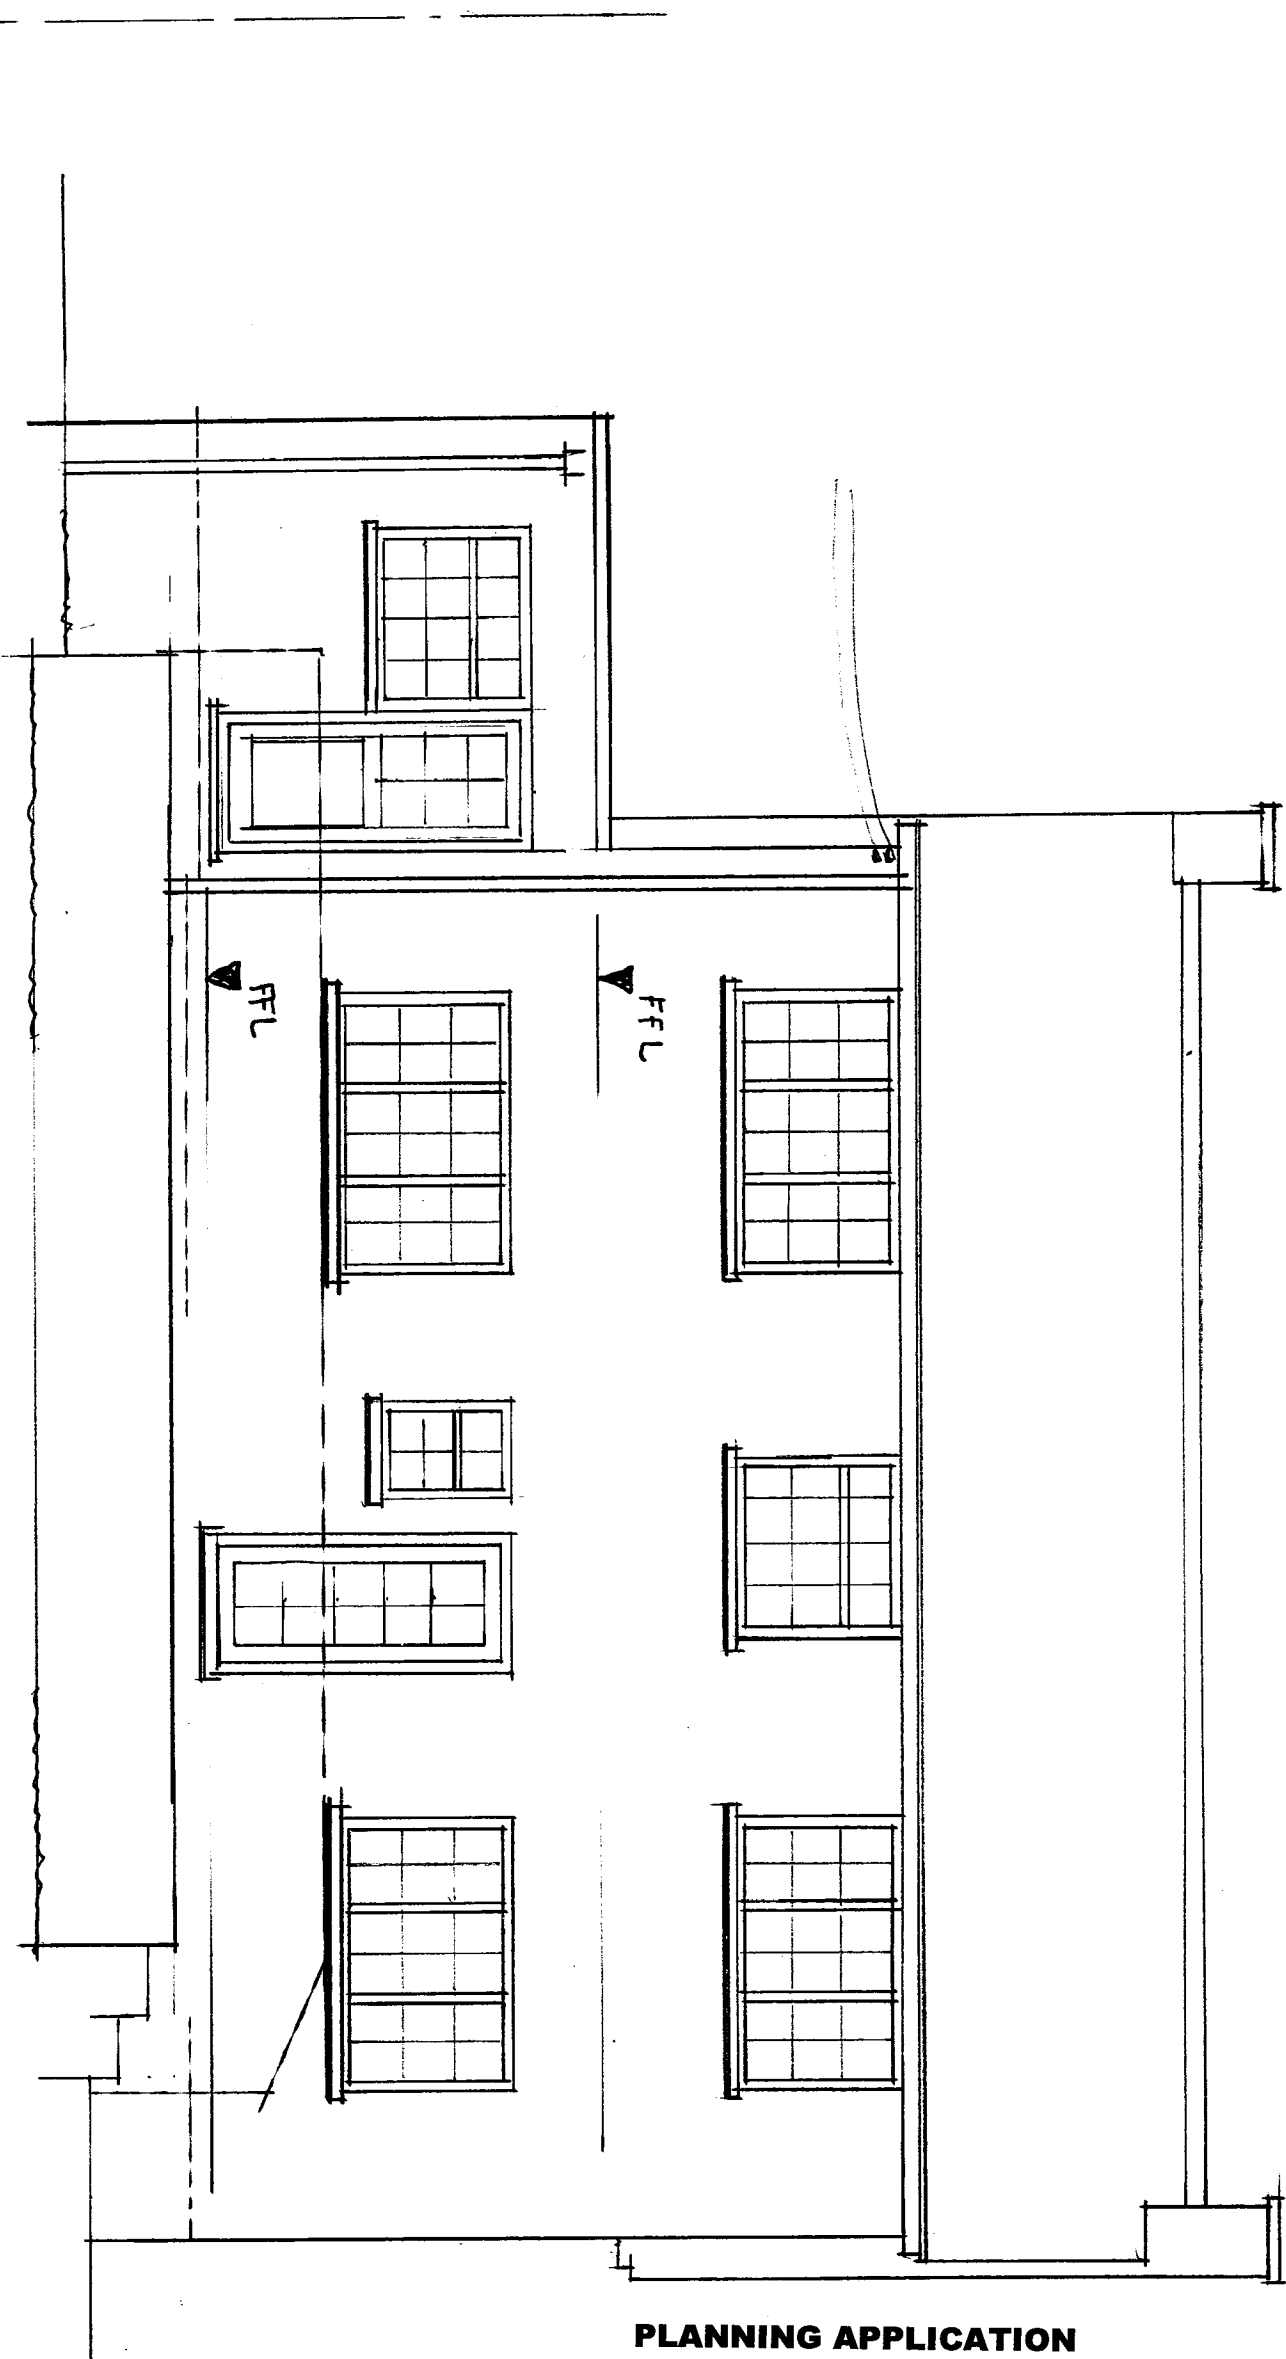

**PLANNING APPLICATION**

**Project** Broomfield, Boraston Lane,  
Tenbury Wells, Worcestershire,  
WR15 8RB  
**Client** Mr and Mrs J Collett

**Drawing** SURVEY - Extension to existing dwelling  
Rear (South) Elevation - existing  
**Drawing no.** 21-442- SUR-005 **Scale** 1:50

**Date:** 1 July 2021

© Design remains property of Green Lane Design