


FIRST FLOOR PLAN - PROPOSED
 Scale 1:50 @ A3

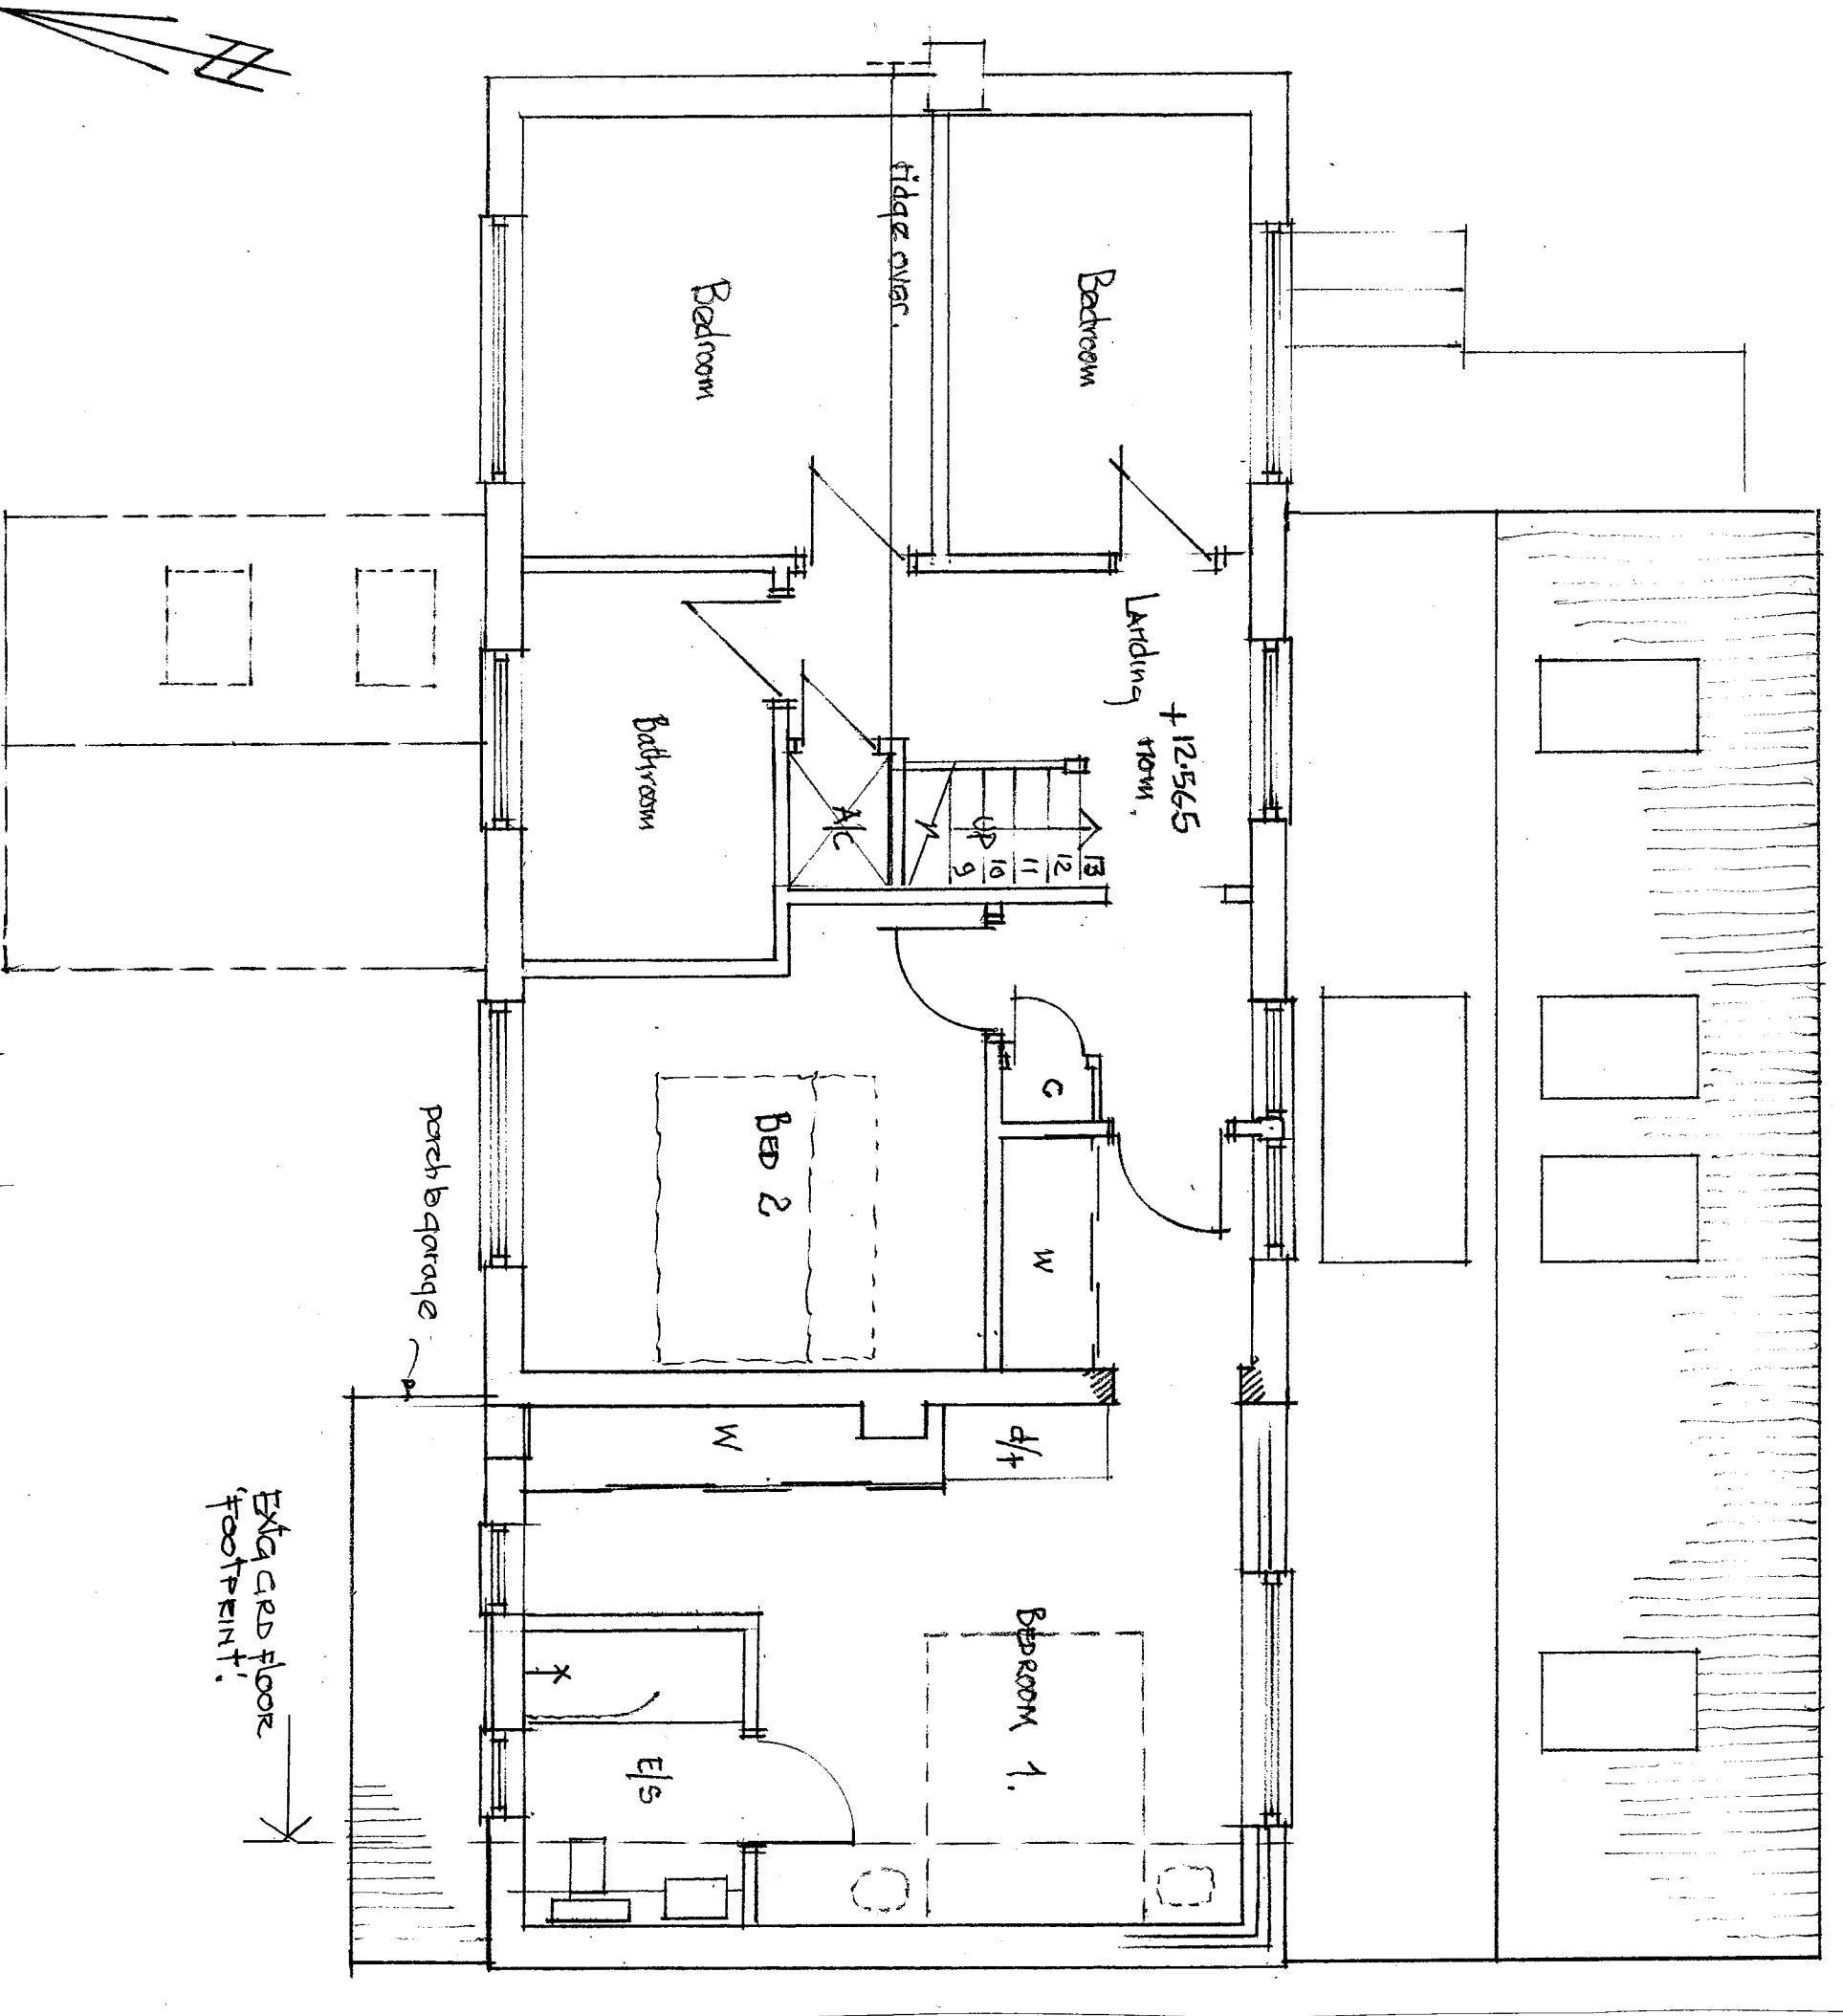

EXG RD FLOOR
 FOOTPRINT

GREEN LANE DESIGN
 PRICKLEY GREEN WORCESTER
 01886 888294

Project Broomfield, Boraston Lane, Tenbury Wells, Worcestershire, WR15 8RB
 Client Mr and Mrs J Collett
 Drawing PLANNING APPLICATION - Extension to existing dwelling
 First Floor Plan - Proposed
 Drawing no. 21-442- PL - 402 Scale 1:50 Date: August 2021
 © Design remains property of Green Lane Design