


CROSSL SECTION
 1 2 3m
 Scale 1:50 @ A3

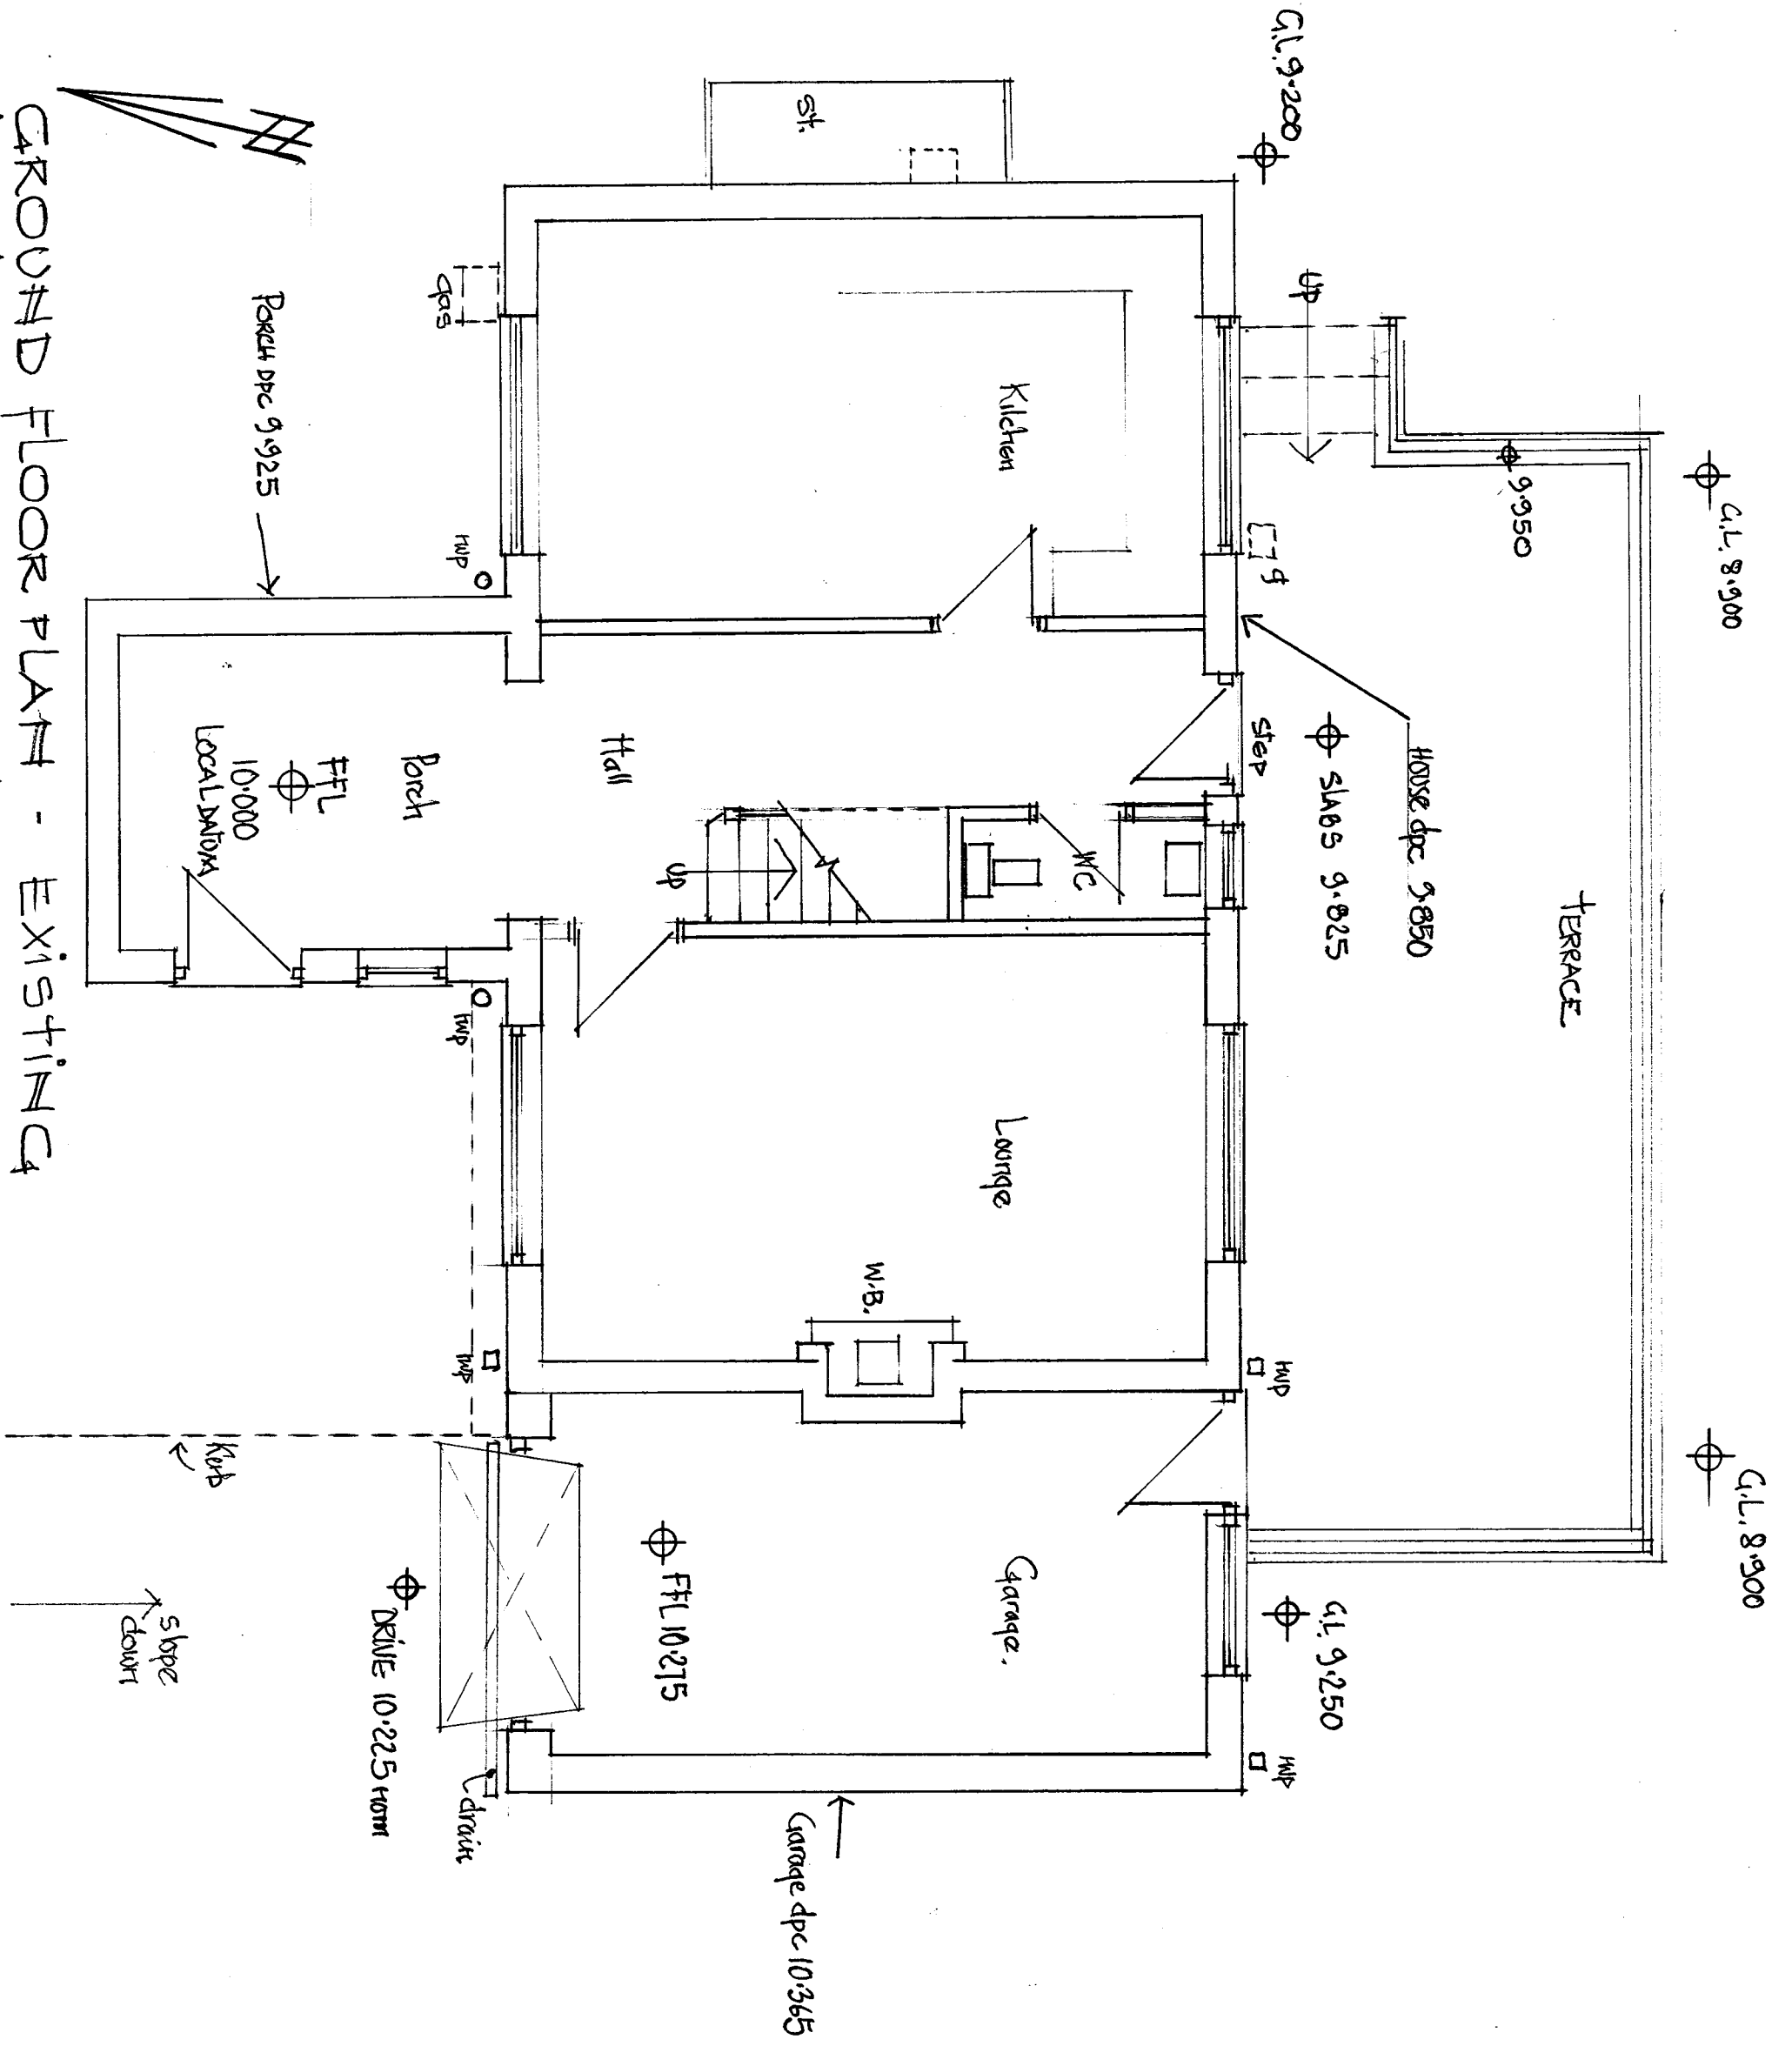

GREEN LANE DESIGN
 PRICKLEYGREEN WORCESTER
 01886 888294

PLANNING APPLICATION
 Project **Broomfield, Boraston Lane, Tenbury Wells, Worcestershire, WR15 8RB**
 Drawing **SURVEY - Extension to existing dwelling Ground Floor Plan**
 Client **Mr and Mrs J Collett**
 Drawing no. **21-442- SUR-001** Scale **1:50** Date: **1 July 2021**
 © Design remains property of Green Lane Design