

PLANNING APPLICATION - Extension to existing dwelling
Rear (South) Elevation - Proposed


Drawing

Broomfield, Boraston Lane,
Tenbury Wells, Worcestershire,
Mr and Mrs J Collett

Project
WR15 8RB
Client

GREEN LANE DESIGN
PRICKLEYGREEN WORCESTER

01886 888294

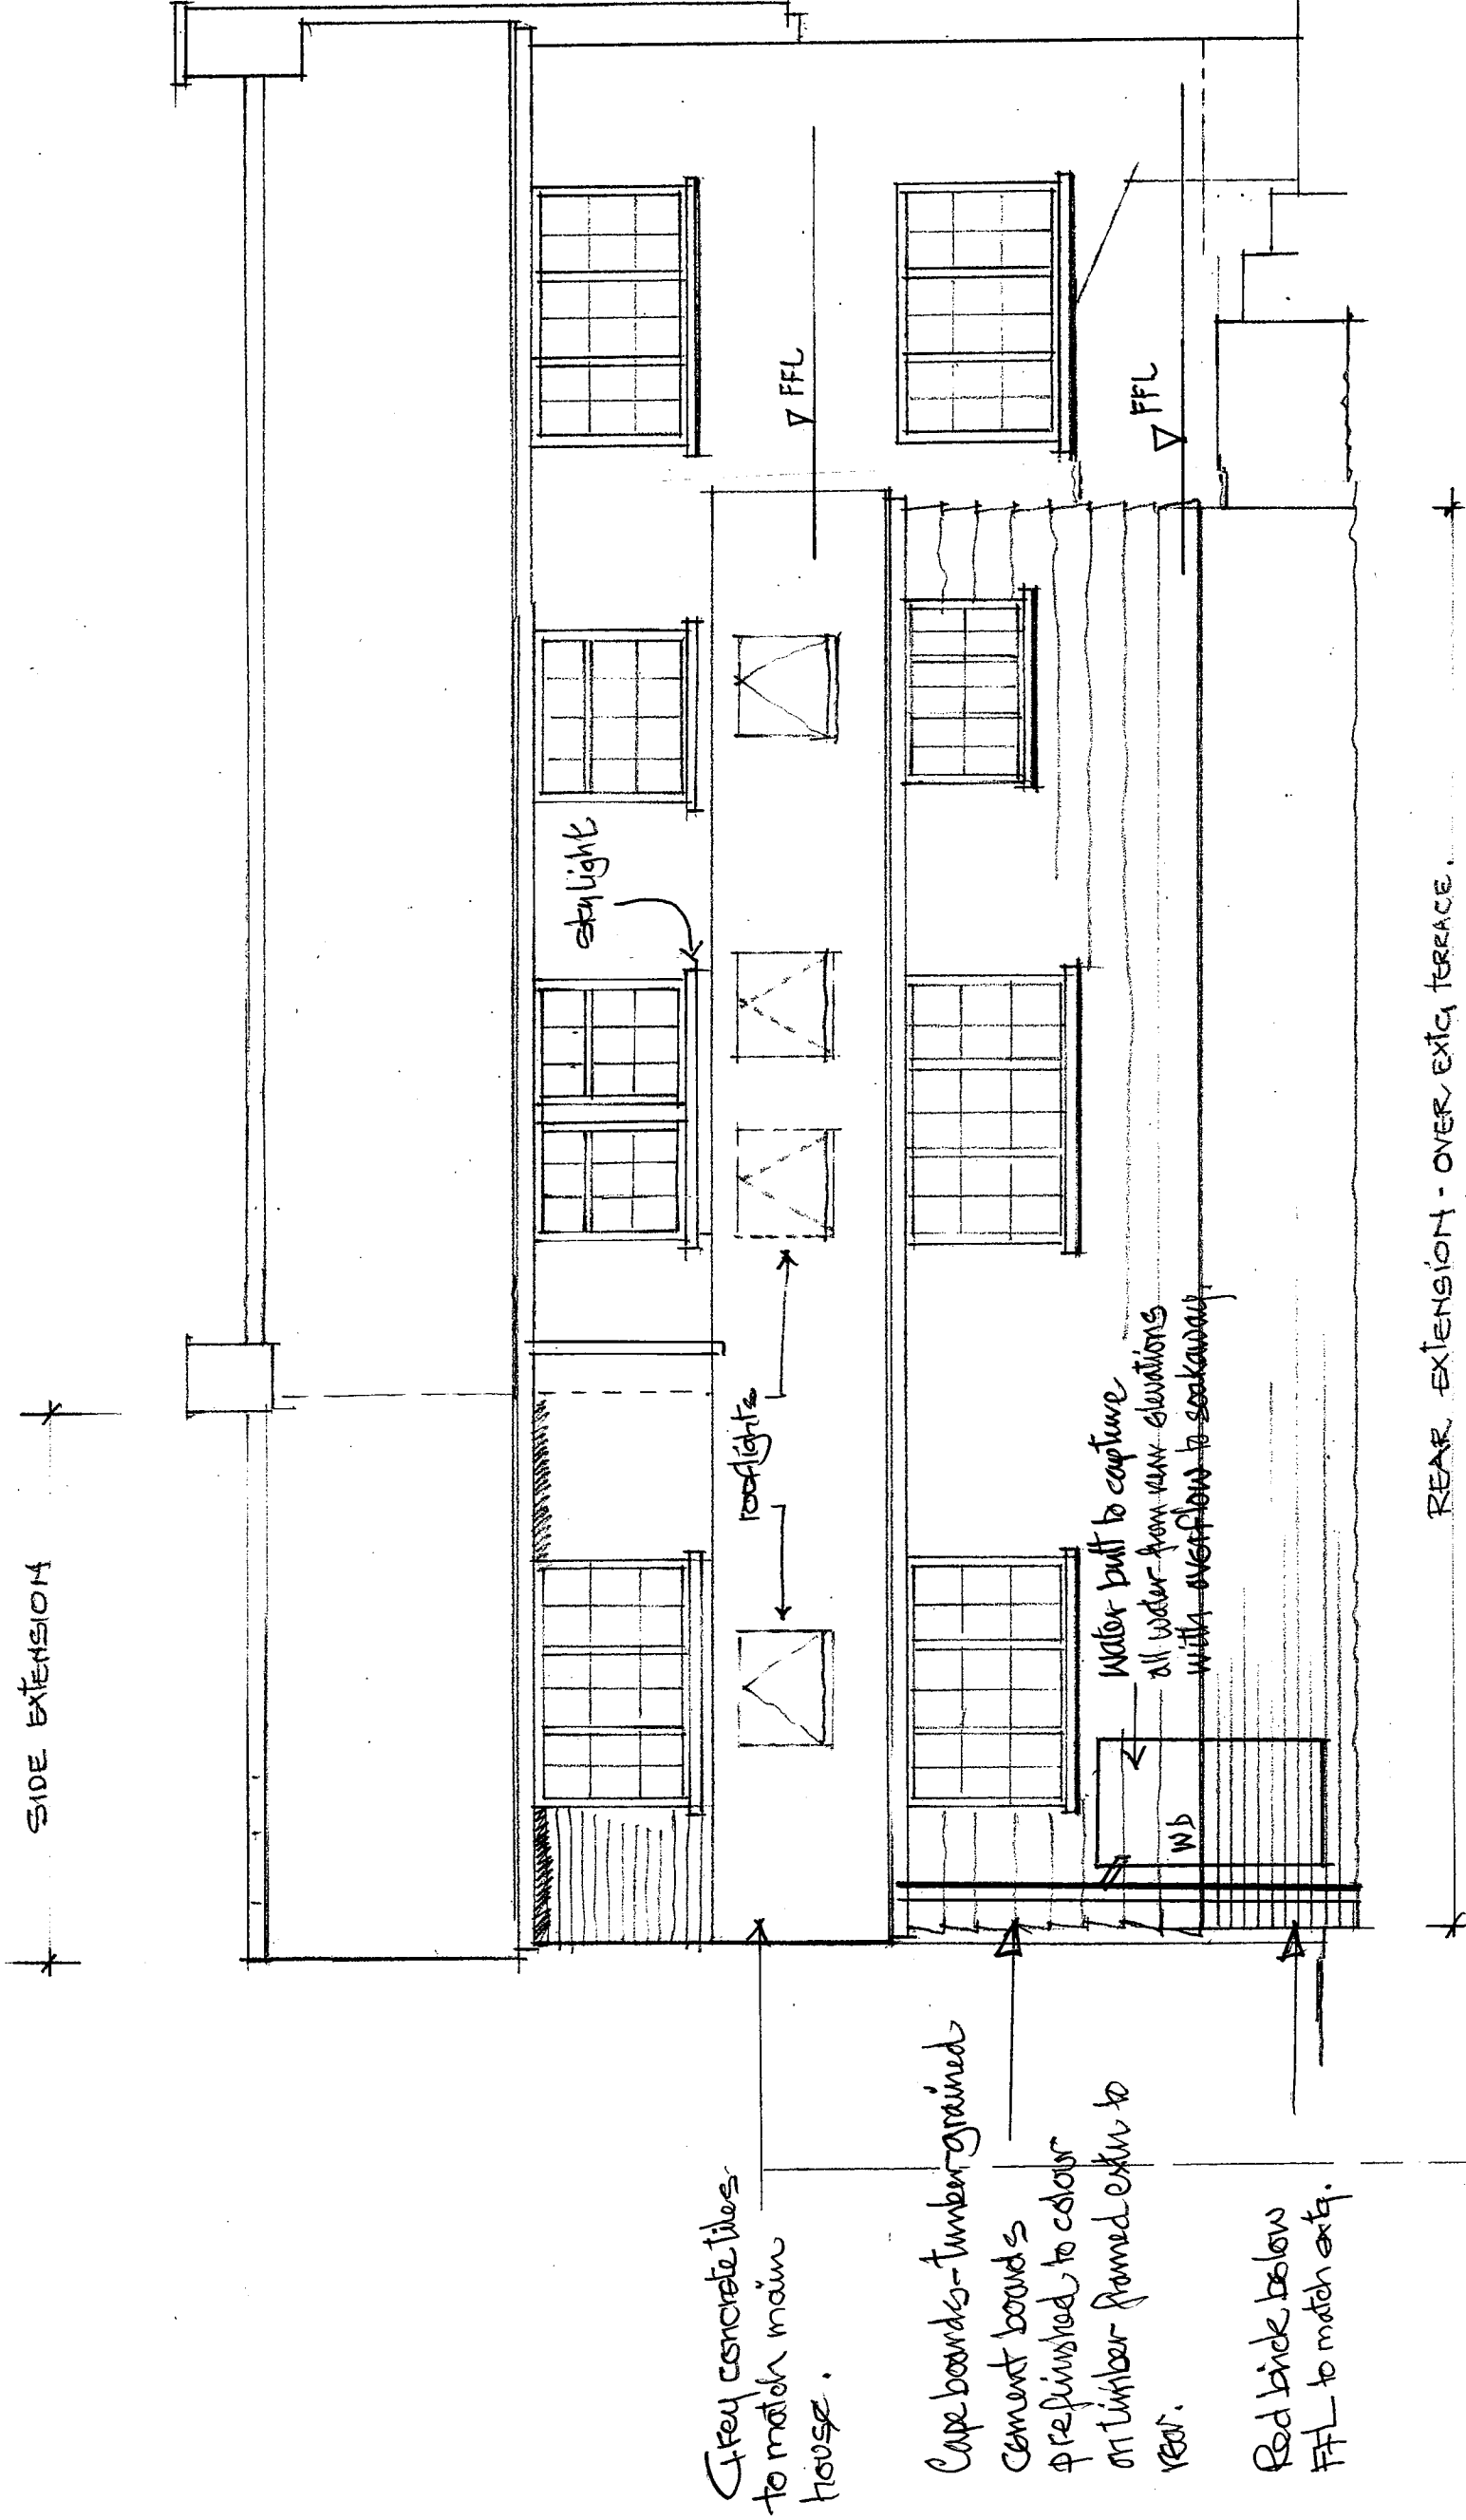

Grey concrete tiles to match main house.

Cape boards - timber grained
Cement boards pre finished to colour or timber framed extn to rear.

Red brick below FFL to match extn.

SOUTH ELEVATION - PROPOSED -
Scale 1:50 @ A3



REAR EXTENSION - OVER EXISTING TERRACE.

Materials

- Red brick to match extn.
- Anthracite grey/blue. Cement board cladding with timber grain (Eternit or sim) overlapped to clad rear extension & front gable to windows.
- White finished windows & eaves.