




Side Elevation Scale 1:100

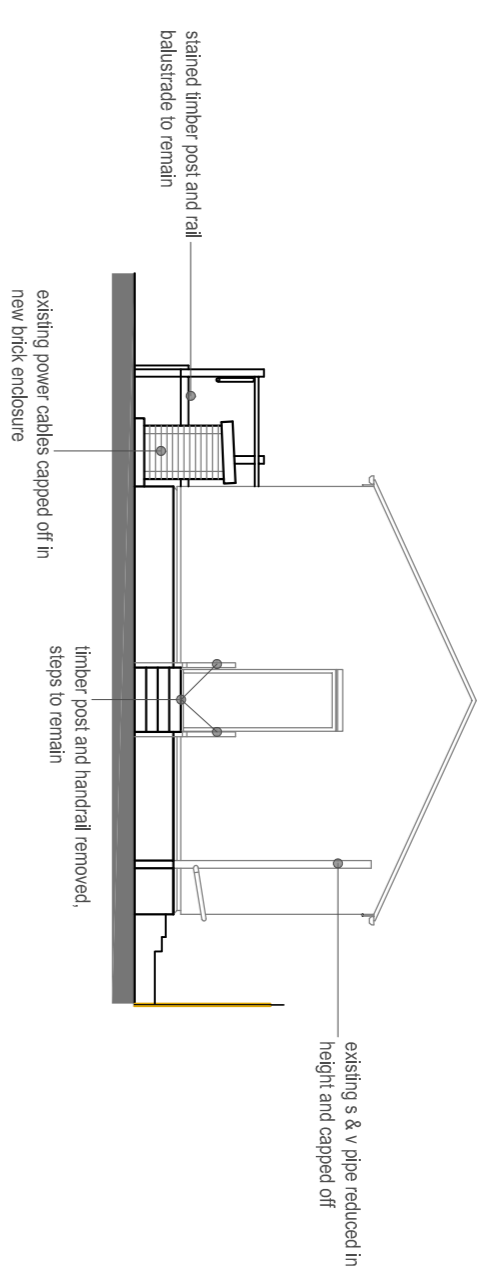


Front Elevation Scale 1:100

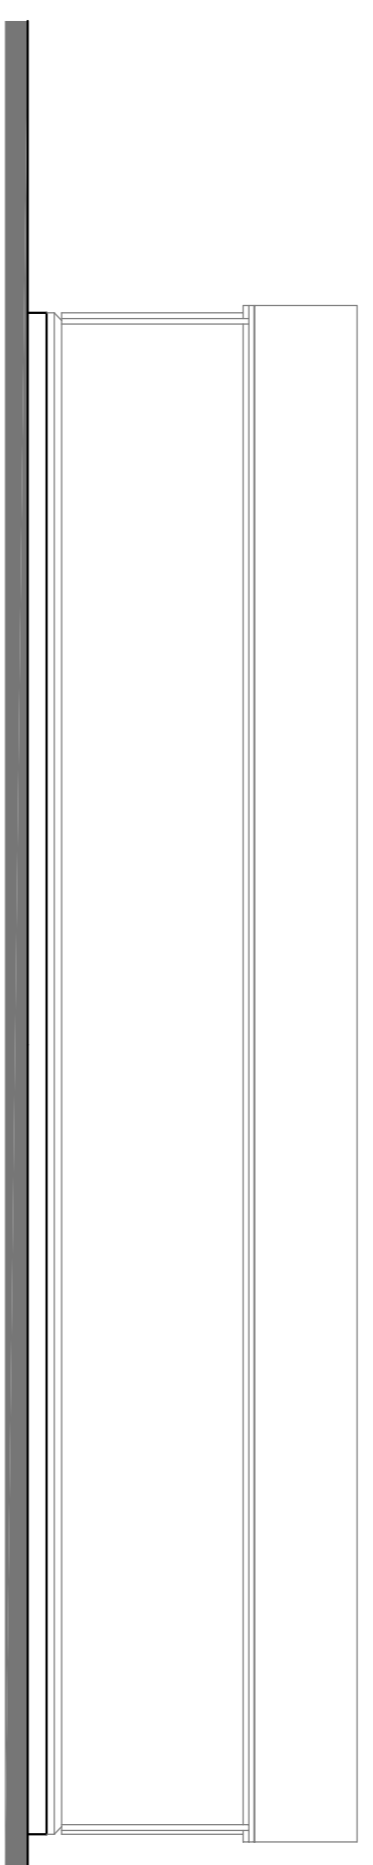

Side Elevation Scale 1:100

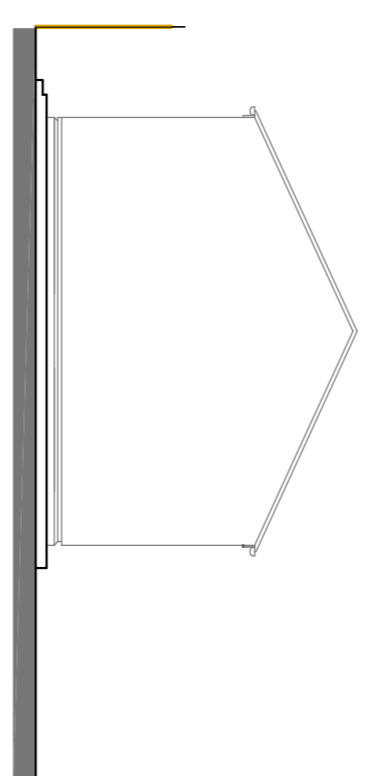

Rear Elevation Scale 1:100

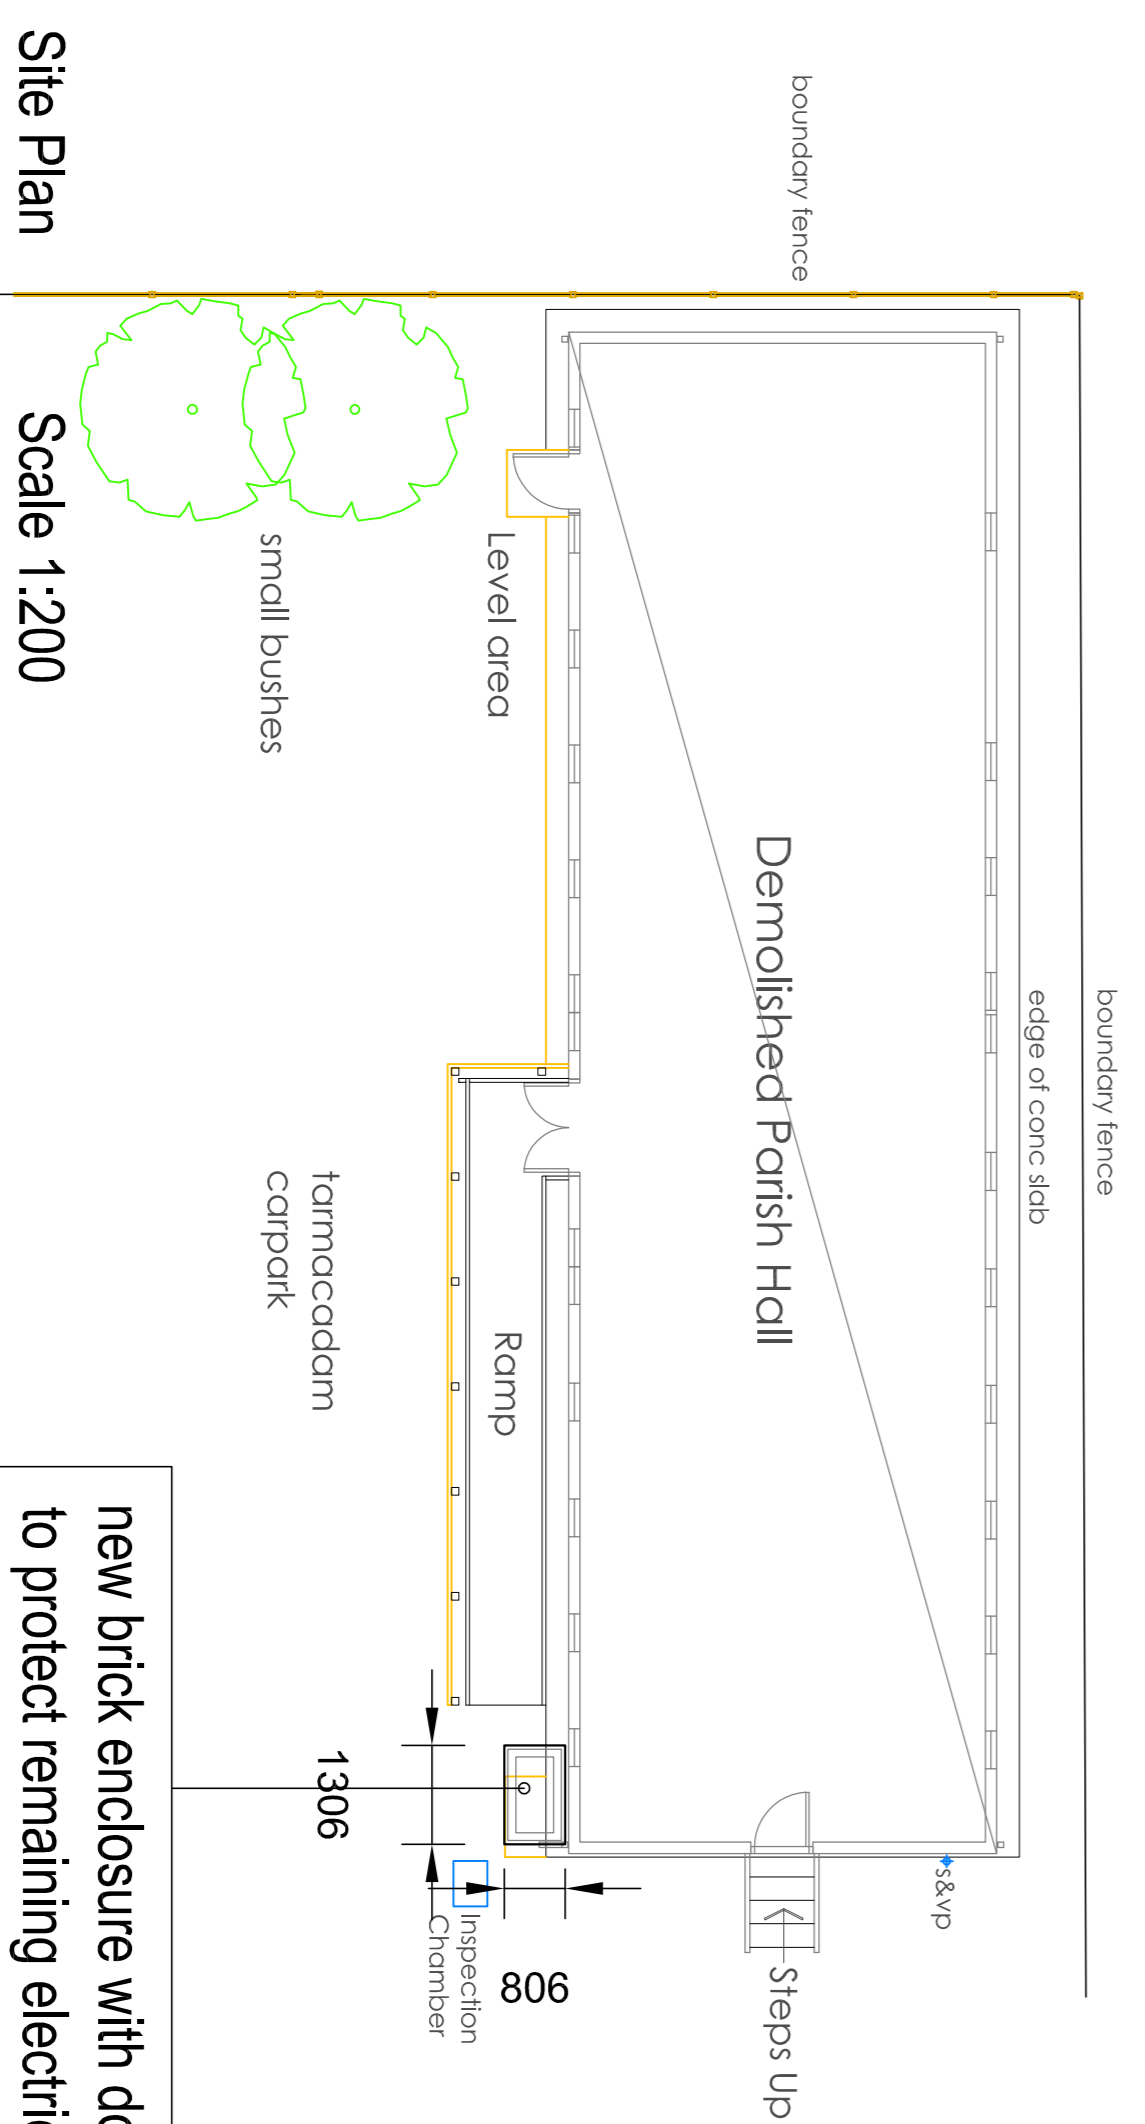

new brick enclosure with doors to protect remaining electricity supply - all in accordance with Western Power Distribution details

