

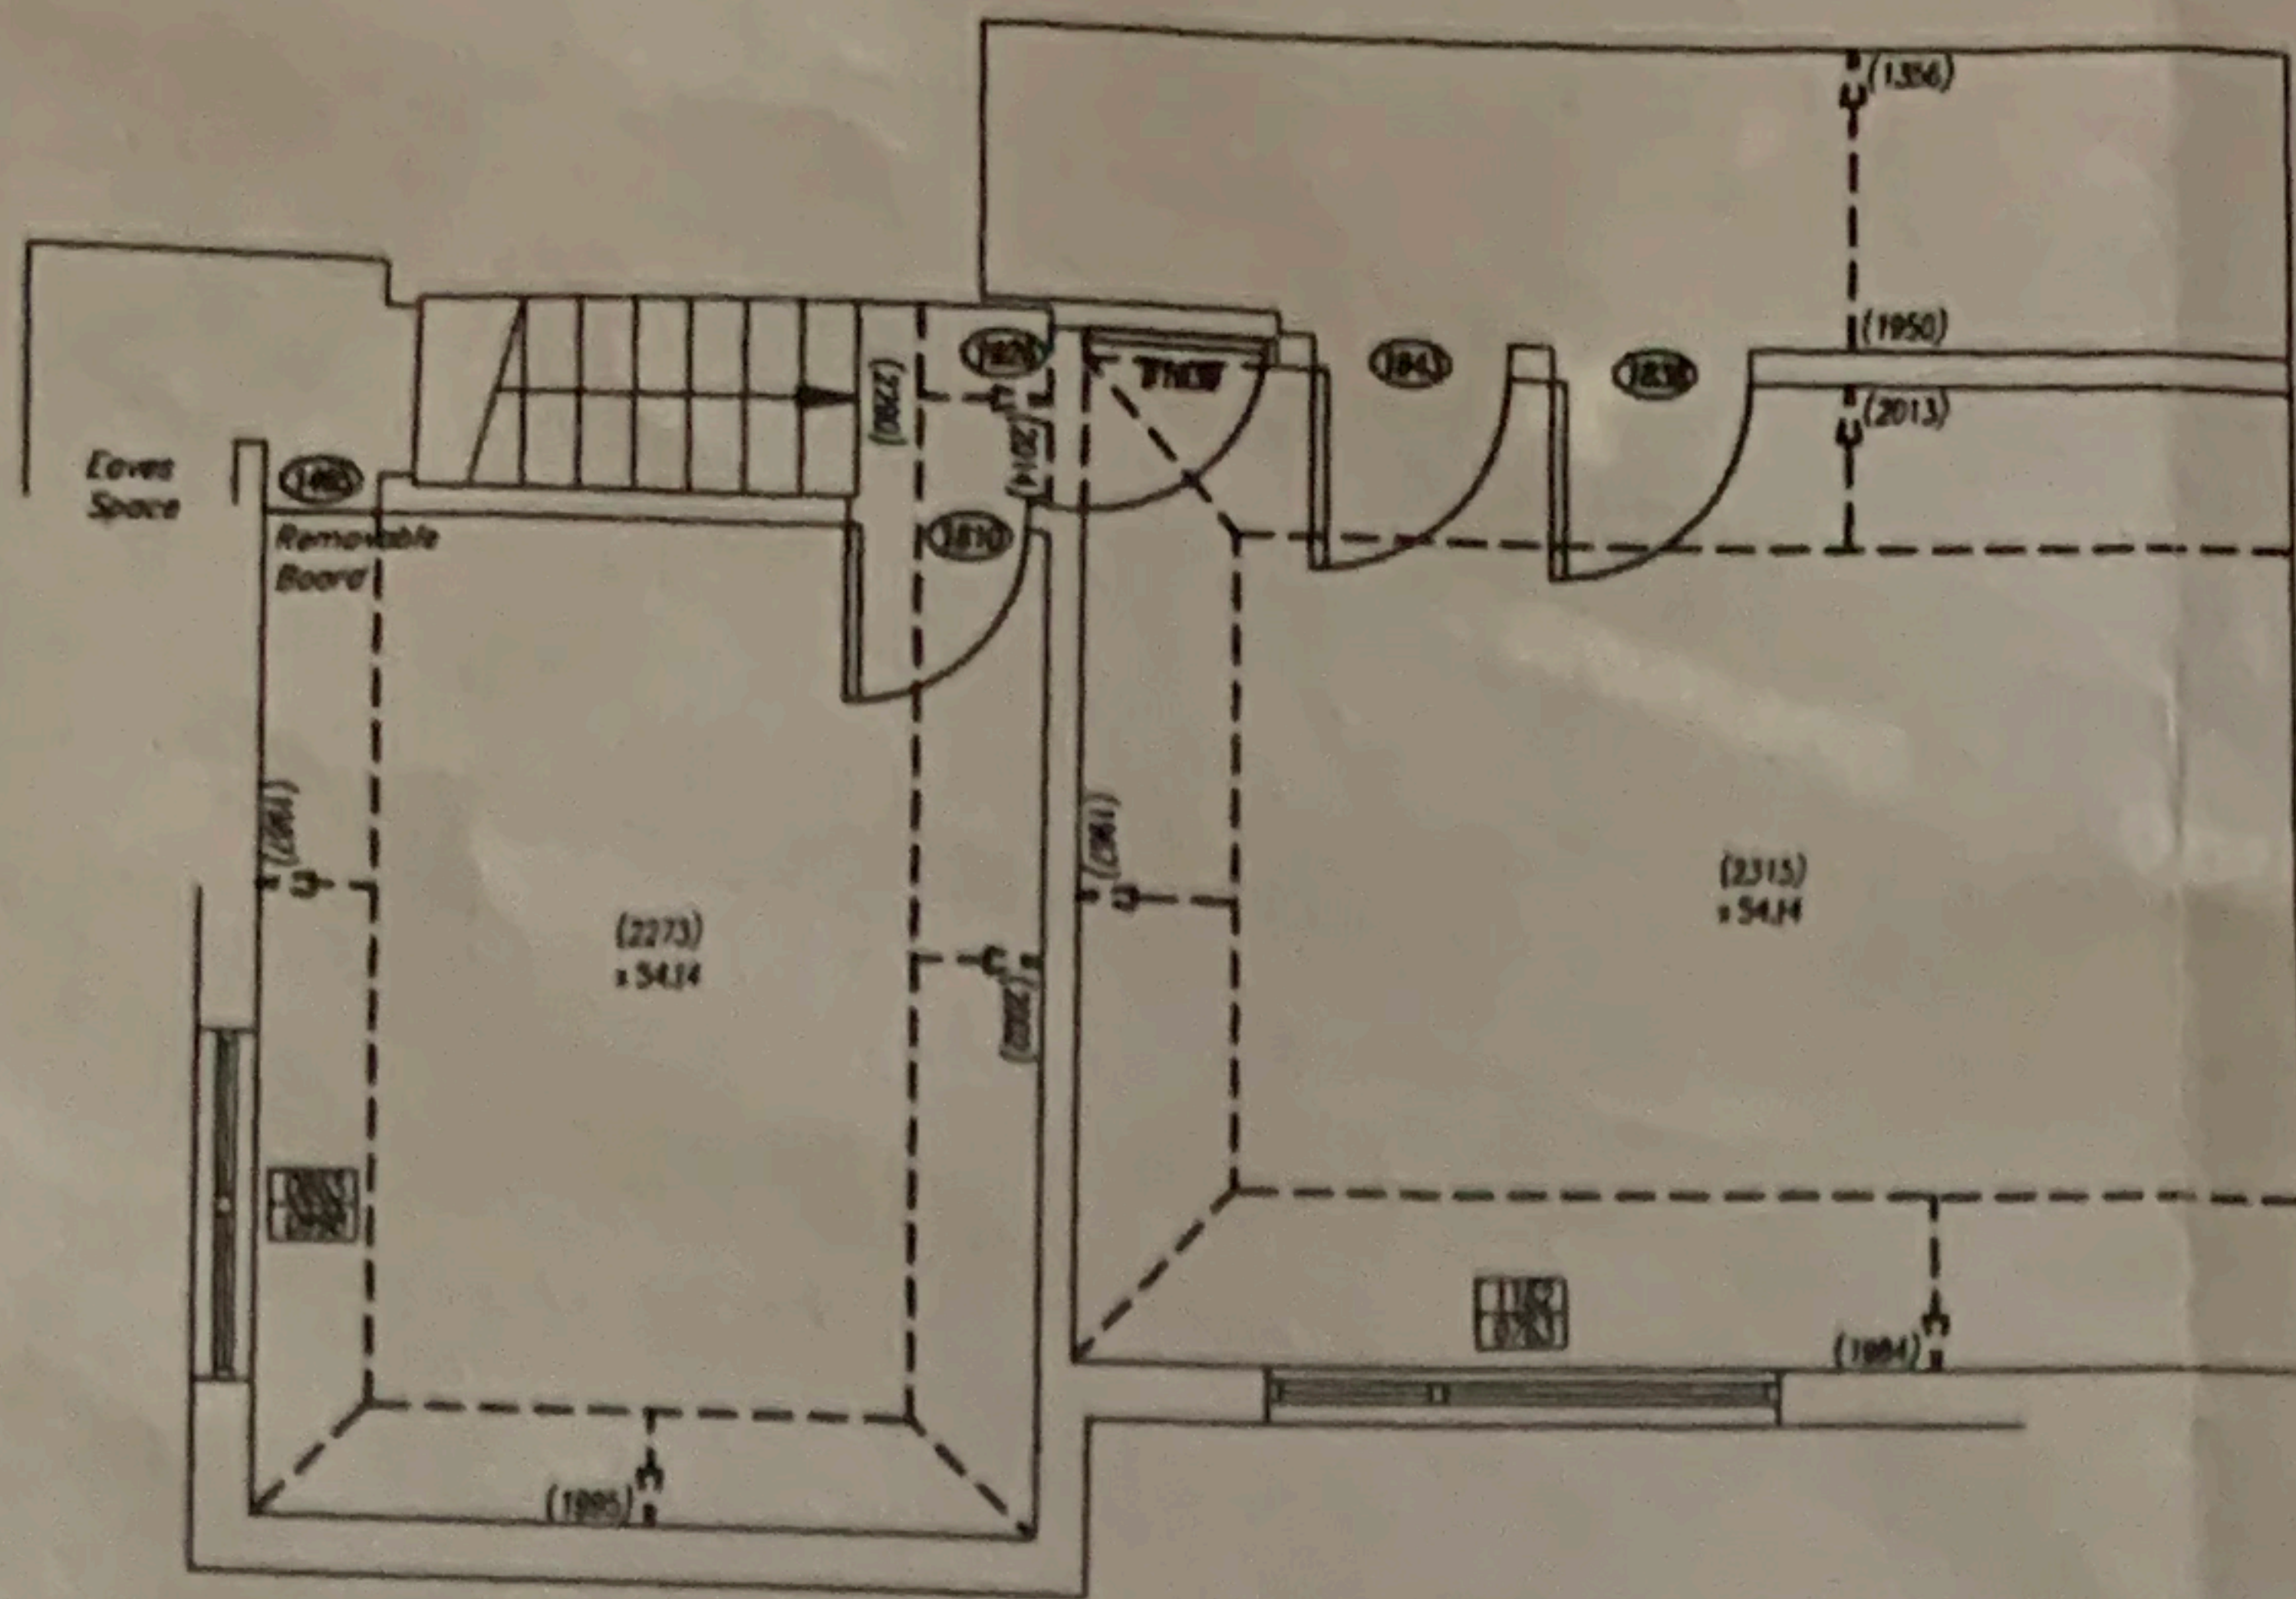


SECOND FLOOR

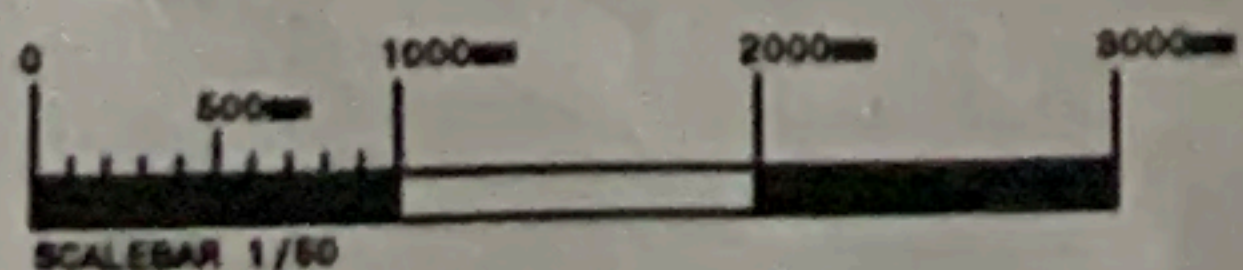

ROOF PLAN

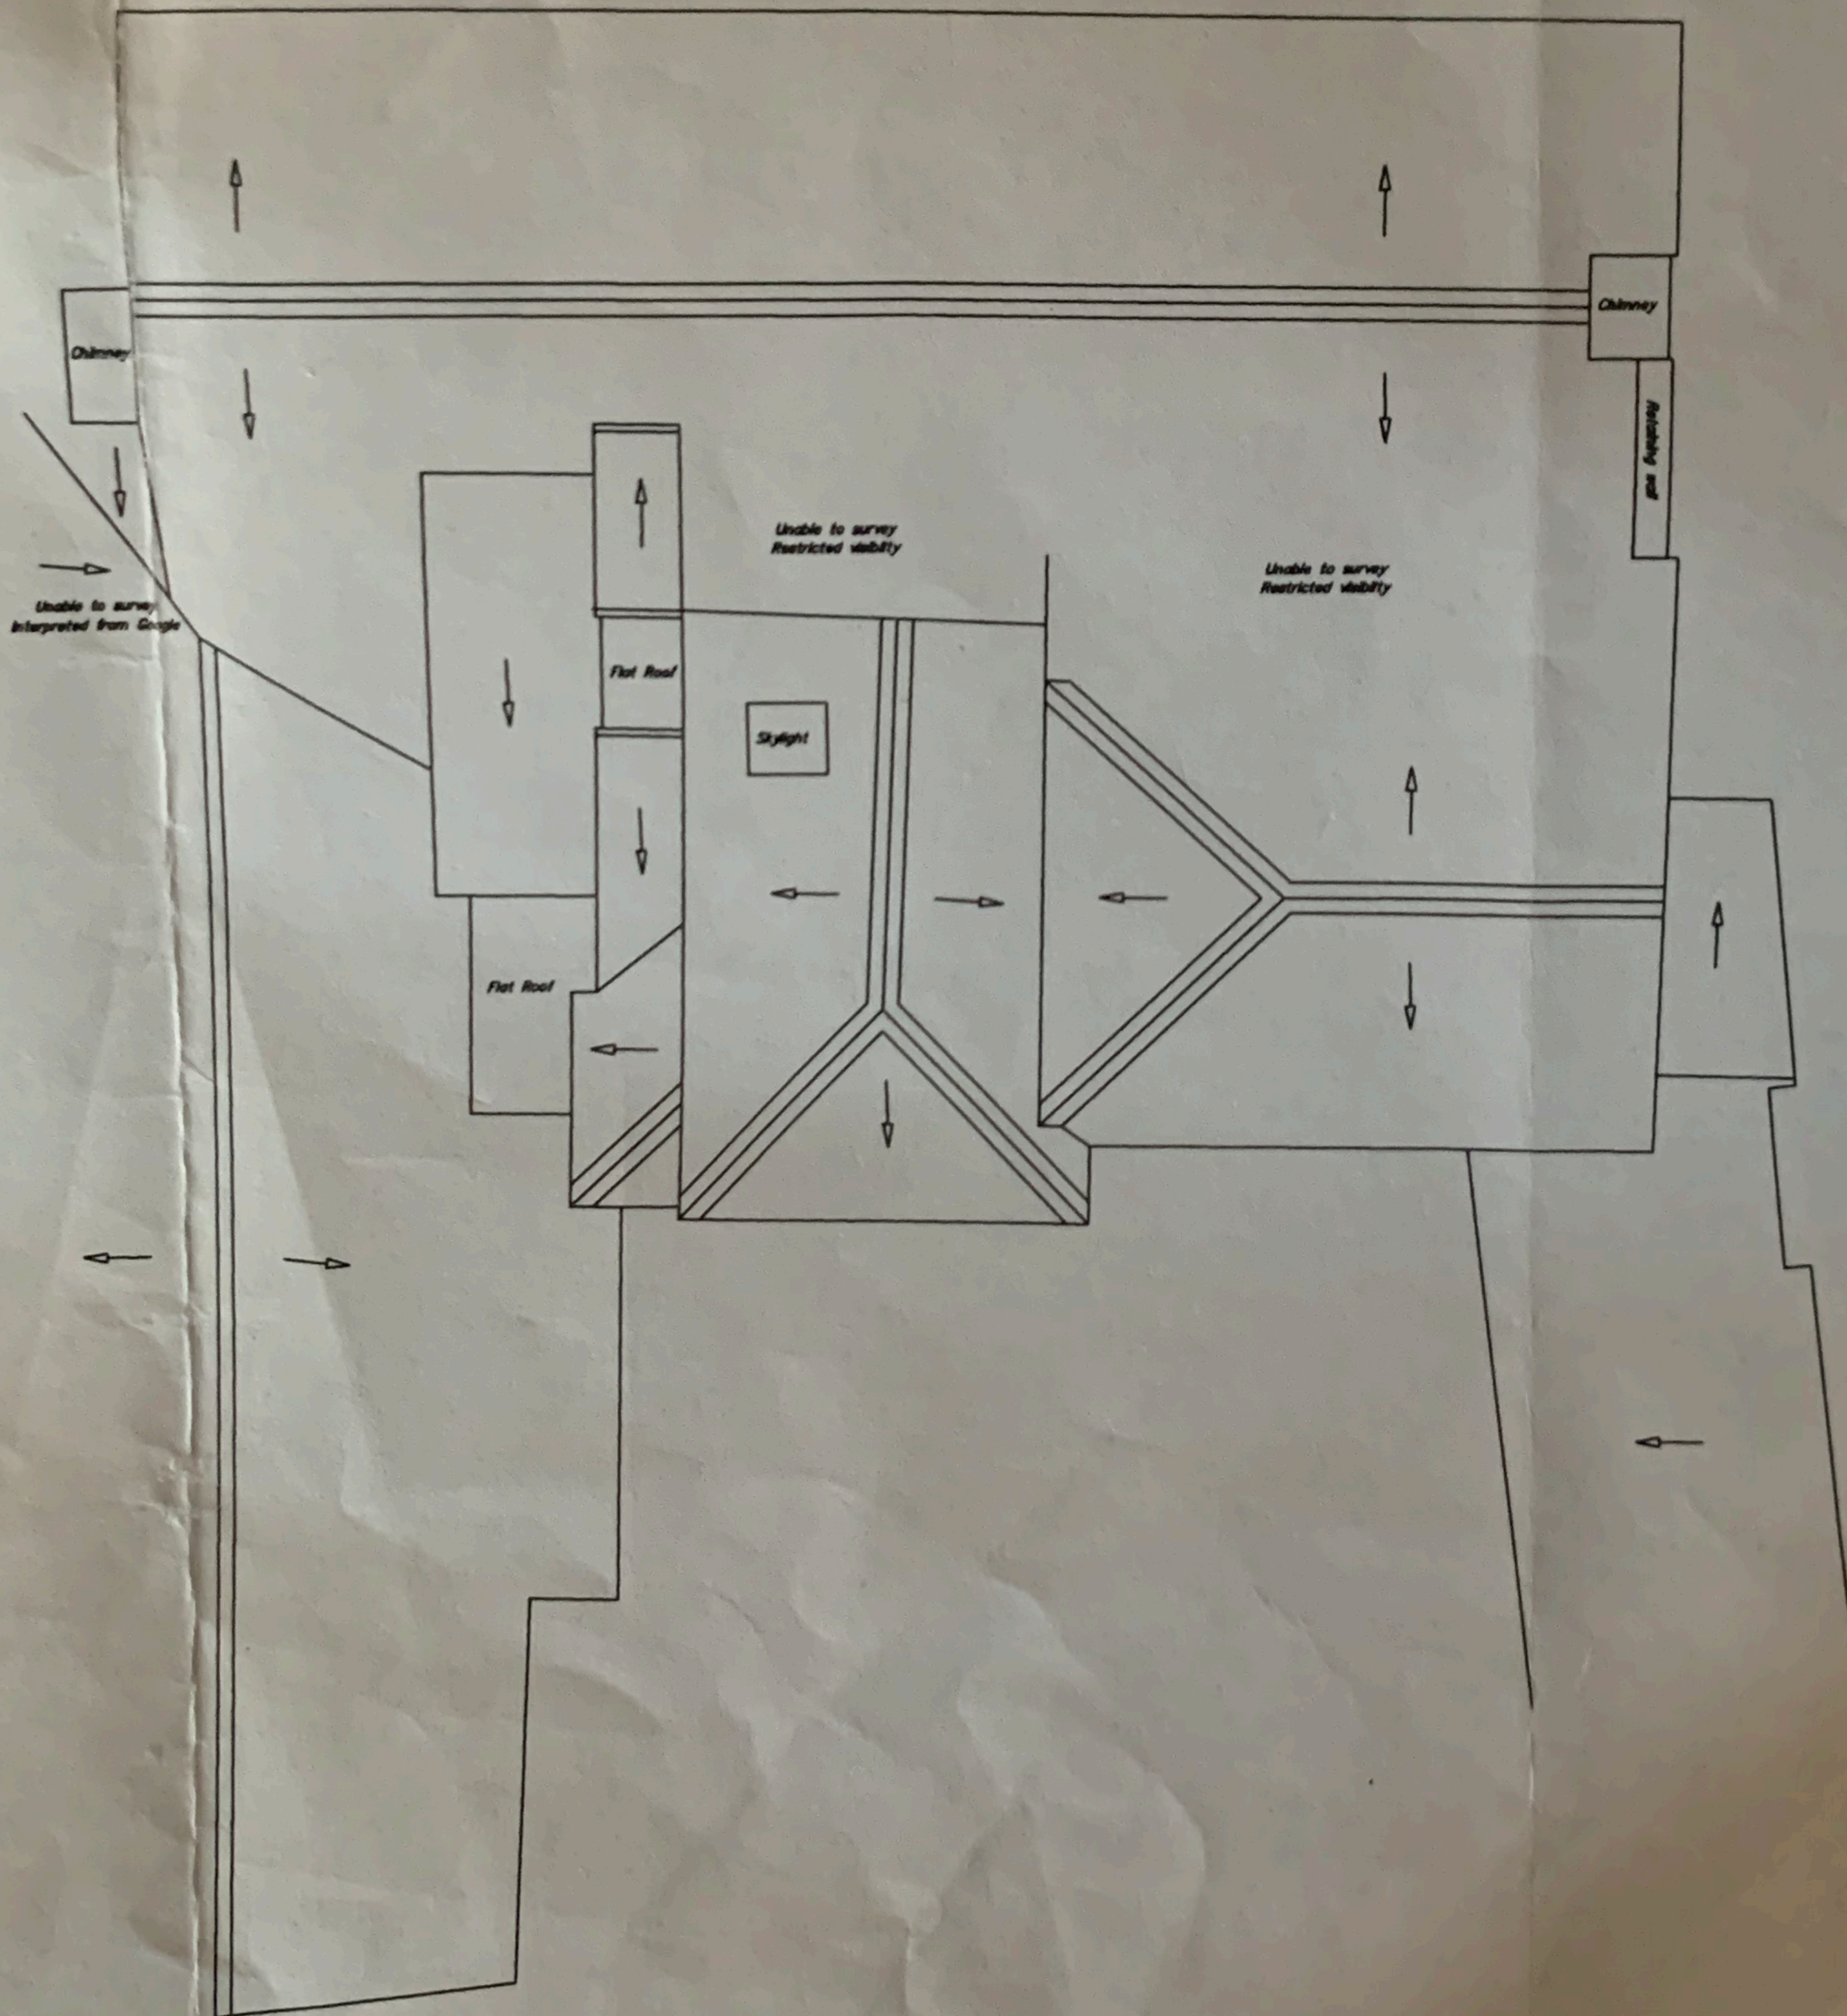

Surveyed by: #

Plotted by: P

Drawn by: A

Legend

- (1990) FFL
- (19000) FFL
- (100) FFL
- #1234 FFL
- #1234 FFL
- +12.34 UNO
- +12.34 C CELL
- +12.34 W WALL
- +12.34 FINIS
- (1000) SILL FLOOR
- (1000) FFL
- (1000) FFL
- (1000) SILL FFL
- (1000) SILL FFL
- (1000) LEDG
- (1000) RAD
- (1000) CEL
- (1000) STA

Data

Levels : Metric and
Sited on Survey
Value: 50.000m

Client

TRAVELB

Site

TRAVE
3-5 HIGH
ALT

EXISTING FLOOR



Marvin &
Partners
Limited

Plestor
Farnham
West
Hampshire

Tel : 01428 751
Email: paul@ma

Date JUN

Scale 1/50

Dwg/Job No. 21/

Checked By