


REAR ELEVATION

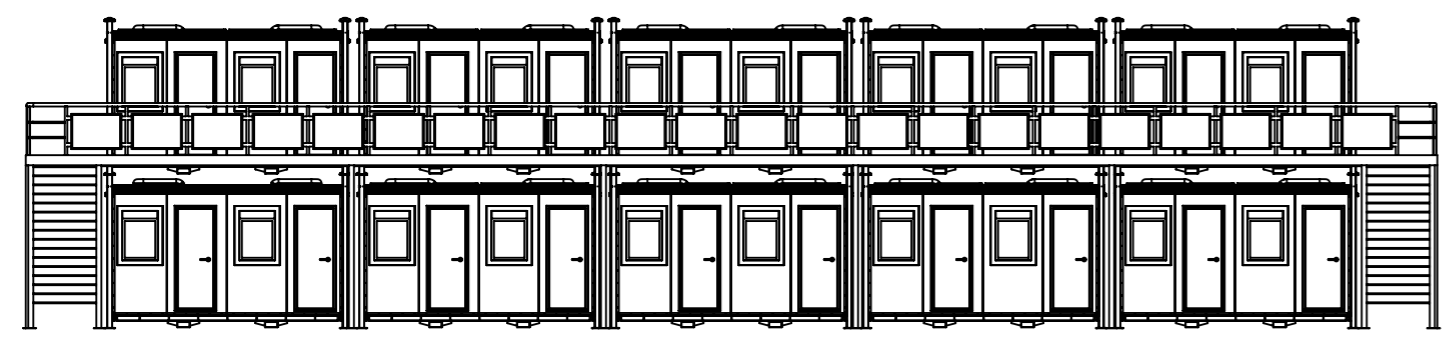

TITLE DOUBLE STACK SLEEPER PLAN		DATE 22/07/2021	REVISION 00
CUSTOMER		ALL DIMENSIONS IN MILLIMETRES UNLESS STATED OTHERWISE	
MATERIAL		SCALE 1:150	PAGE SIZE A3
ORIENTATION	DRAWING NO. AJC 16-8055-00	DRAWN BY JOSE MARTIN	DATE 22/07/2021
THIRD ANGLE PROJECTION		CHECKED BY	DATE
COPYRIGHT AJC TRAILERS LTD. 2016			

Manufactured by AJC Trailers Ltd
EasyCabin