





**FRONT ELEVATION**

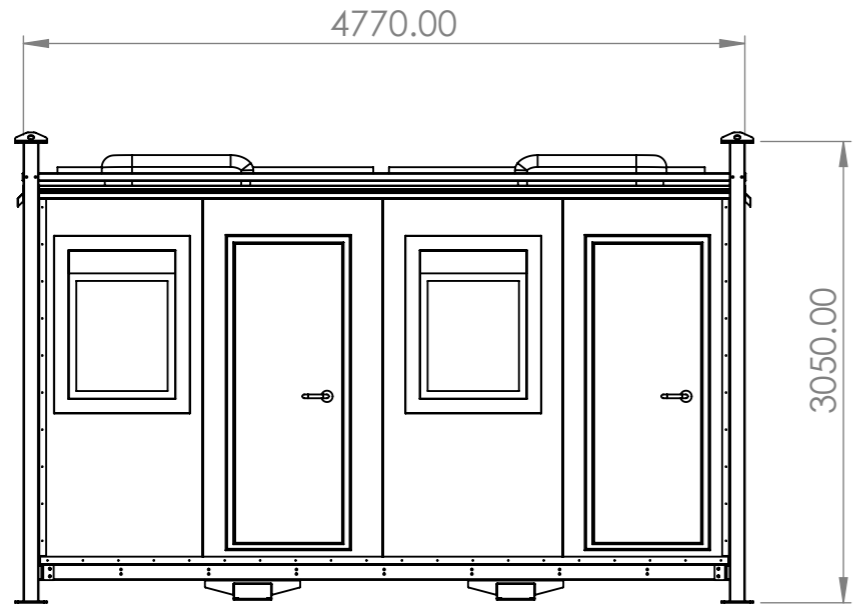

**SIDE ELEVATION**

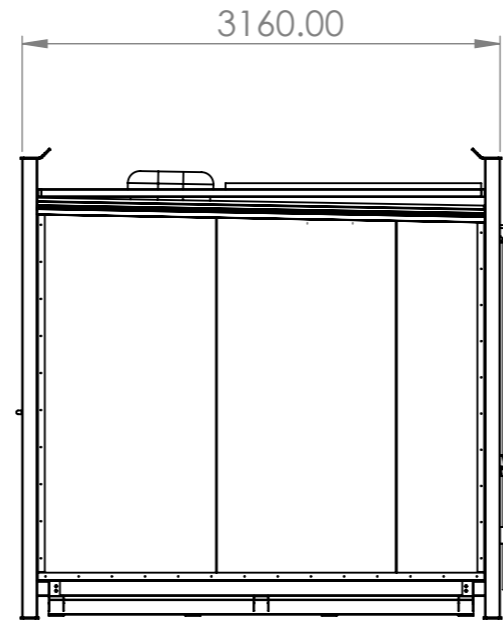

**REAR ELEVATION**

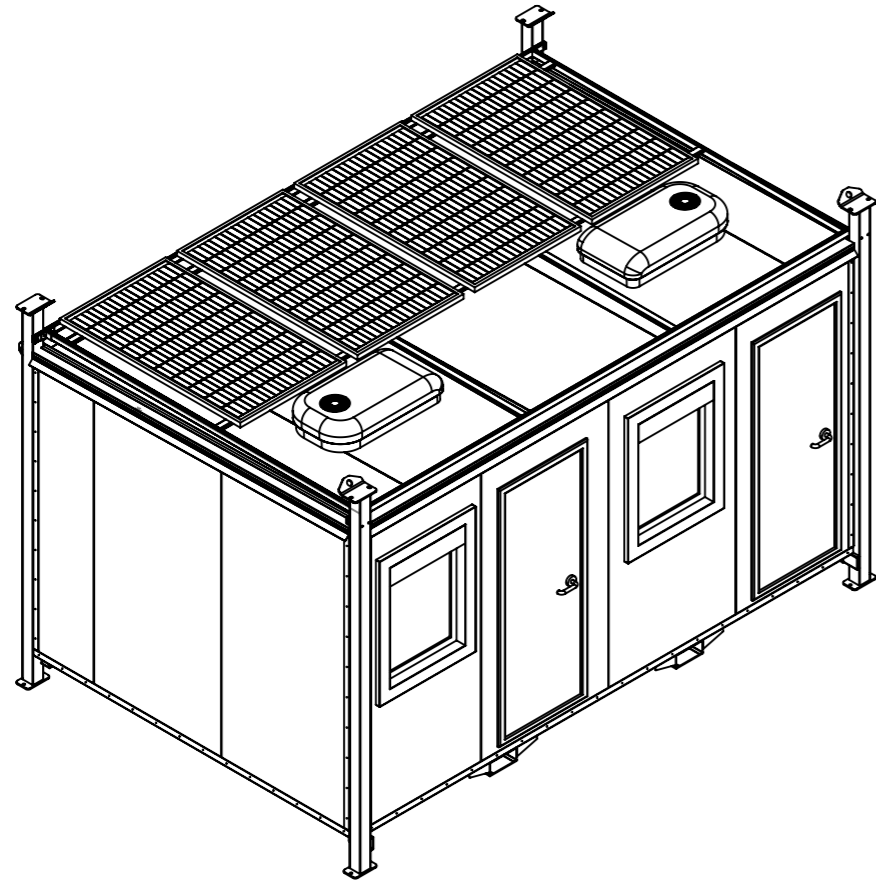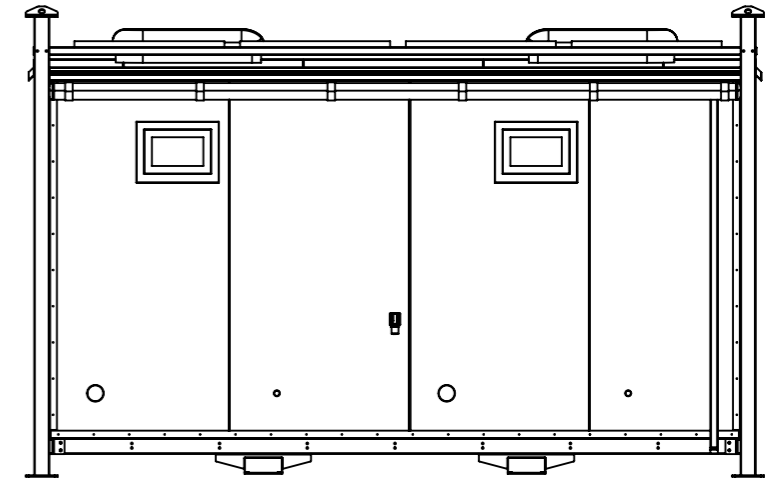

TITLE EXTERNAL SLEEPER PLAN		DATE 22/07/2021	REVISION 00
CUSTOMER		ALL DIMENSIONS IN MILLIMETRES UNLESS STATED OTHERWISE	
MATERIAL		SCALE 1:50	PAGE SIZE A3
ORIENTATION 	DRAWING NO. AJC 16-8054-00	DRAWN BY JOSE MARTIN	DATE 22/07/2021
		CHECKED BY	DATE
COPYRIGHT AJC TRAILERS LTD. 2016			
			<small>Manufactured by AJC Trailers Ltd</small> <b>EasyCabin</b>