
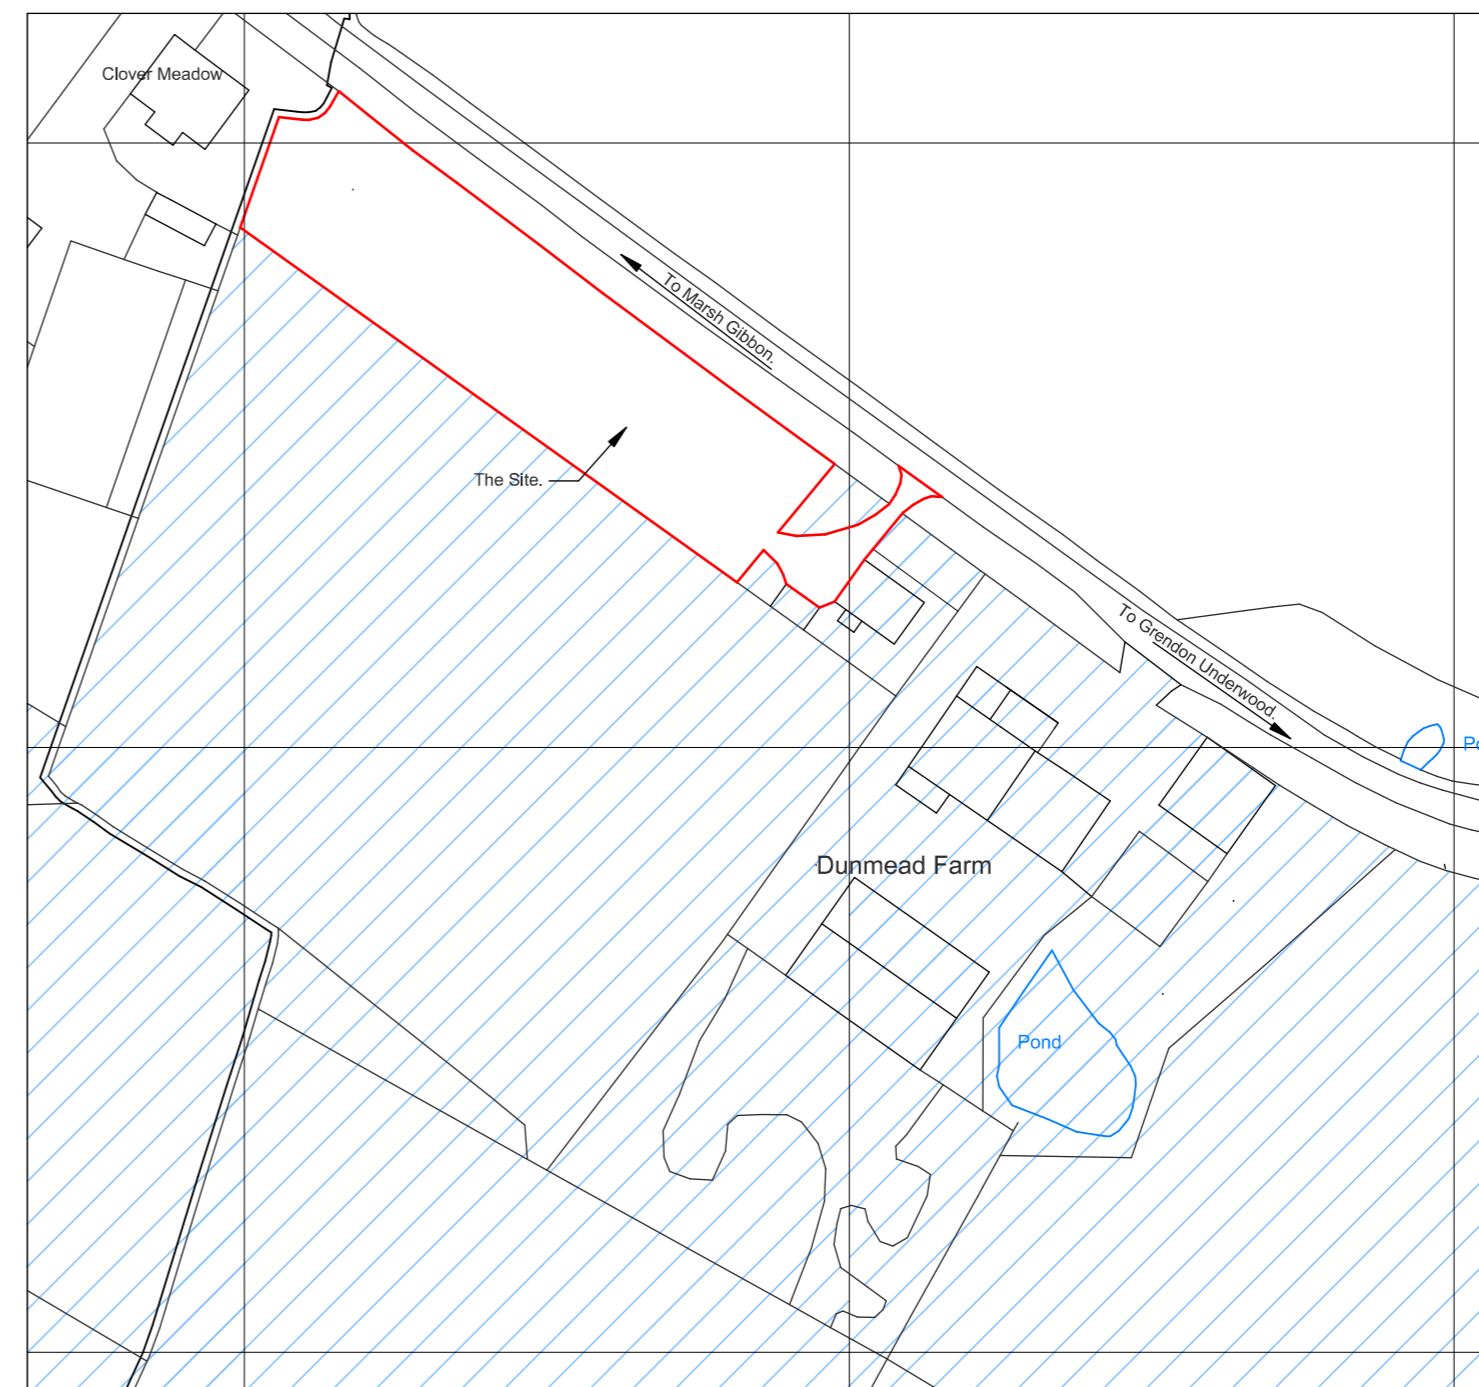


Proposed Site Plan Scale: 1/500

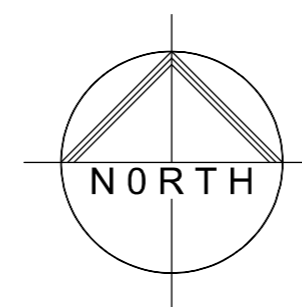

Location Plan Scale: 1/1250

No.	Date	Revision	Initial

Status
 Subject To
 Planning Approval.

OPTIME SURVEYORS

Pumps Cottage,
 Main Street,
 Twyford,
 Buckinghamshire,
 MK18 4EP.
 Tel: 0797 9841 377

Project
 Proposed Retrospective Change Of Use
 of Agricultural Field to Dog
 Exercise Paddock
 At Dunmead Farm,
 Marsh Gibbon Road,
 Edgcott,
 Buckinghamshire.
 HP18 OTA.

Client
 Mr. & Mrs. White.

Drawing
 Site & Location Plans.

Scale As Indicated @ A2 Drawn B. Steele-Tyson.

Checked Date Sep 2021

Drawing No.
 PL361/2021/01

This drawing and design is copyright and must not be reproduced in part or in whole without prior written consent. Contractors must verify all dimensions on site before commencing work or preparing shop drawings.