




3 INSIDE ELEVATION
SCALE: 1:25 @A1 1:50@A3

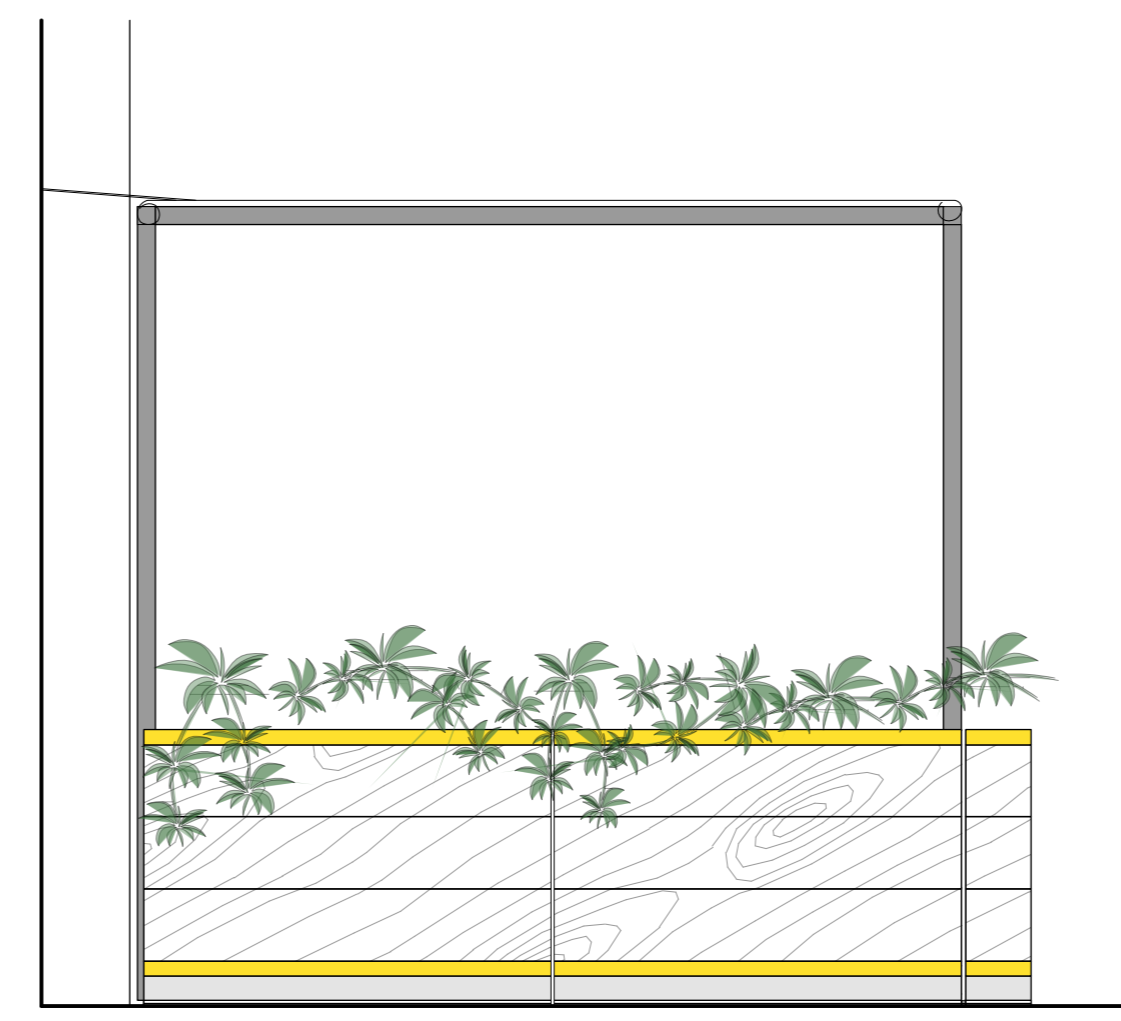


4 END ELEVATION
SCALE: 1:25 @A1 1:50@A3

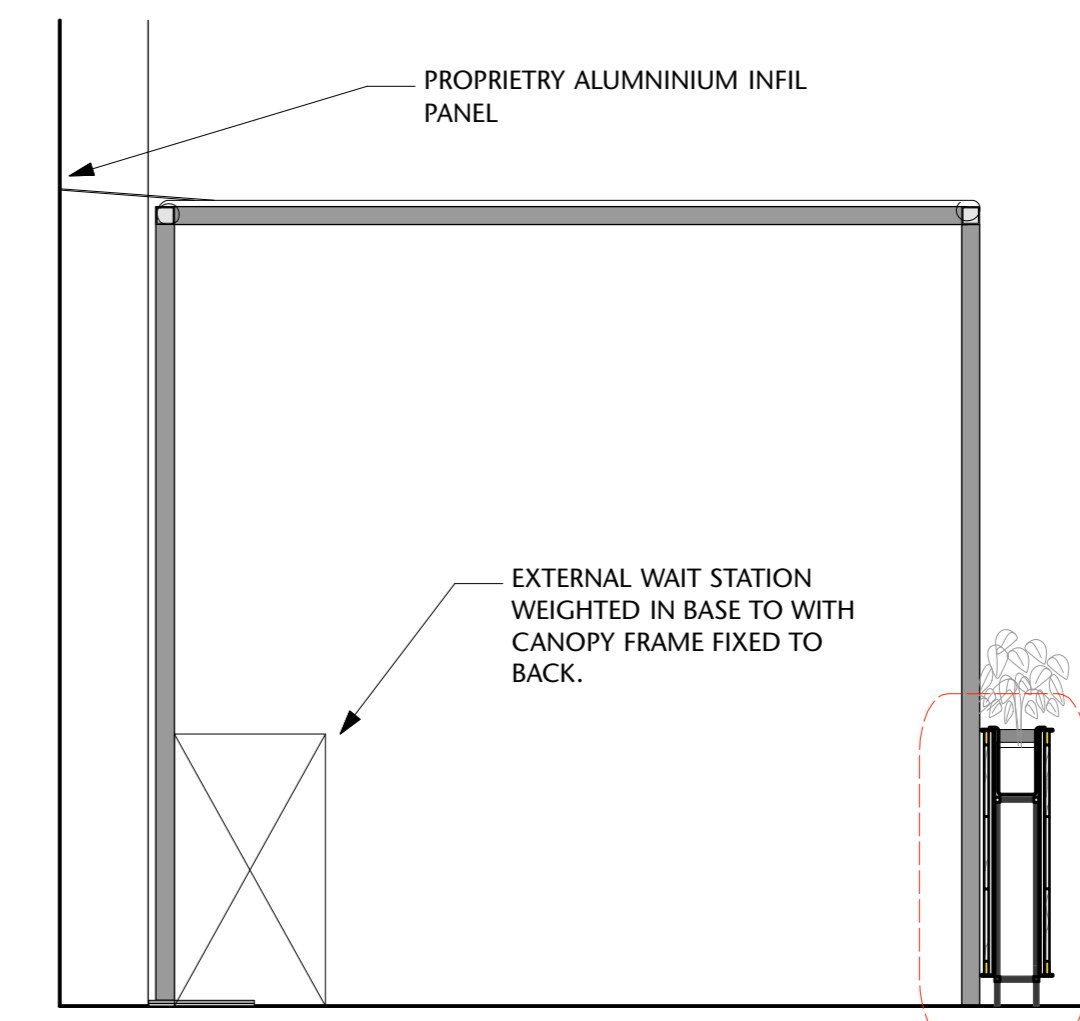


5 SECTION
SCALE: 1:25 @A1 1:50@A3

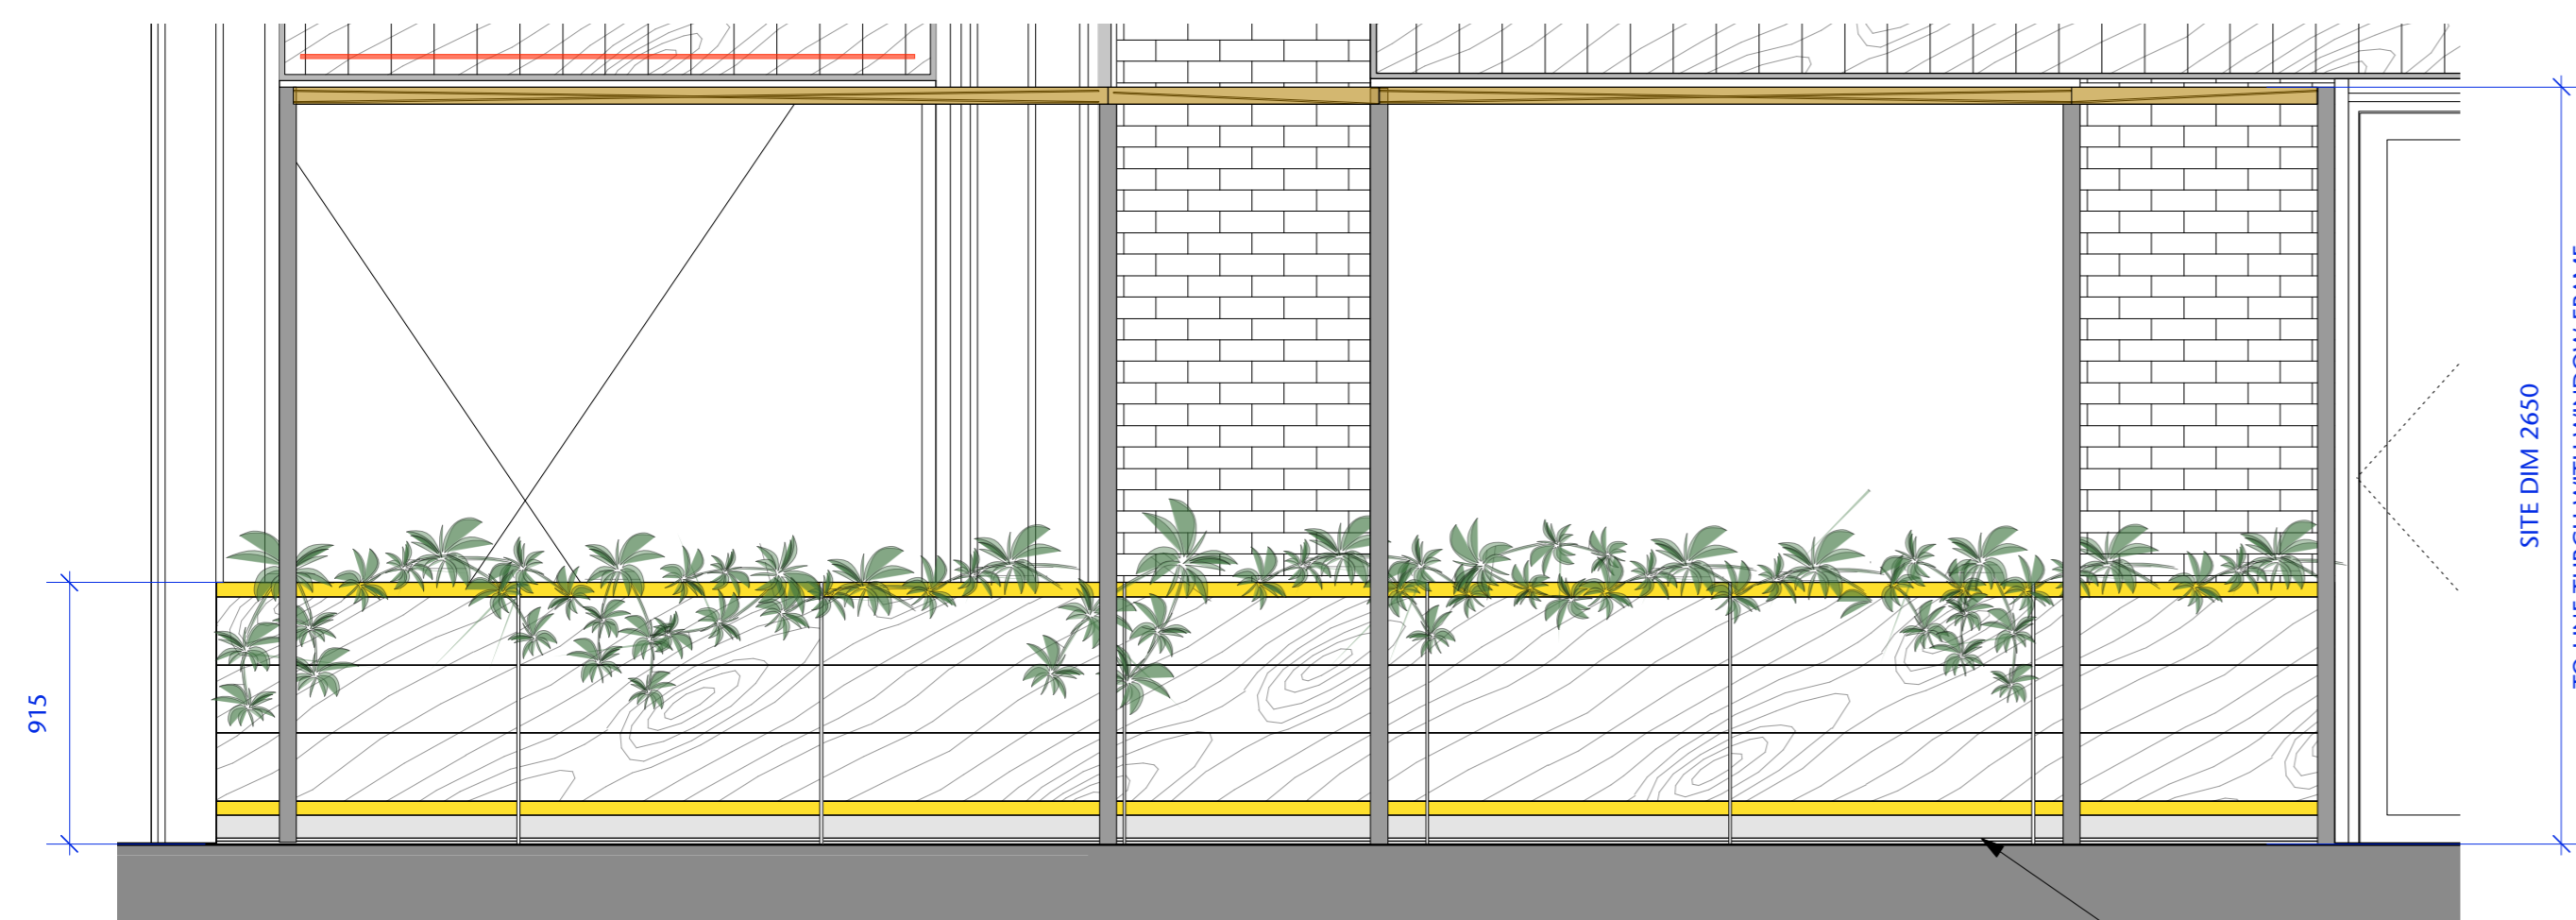


2 FRONT ELEVATION
SCALE: 1:25 @A1 1:50@A3

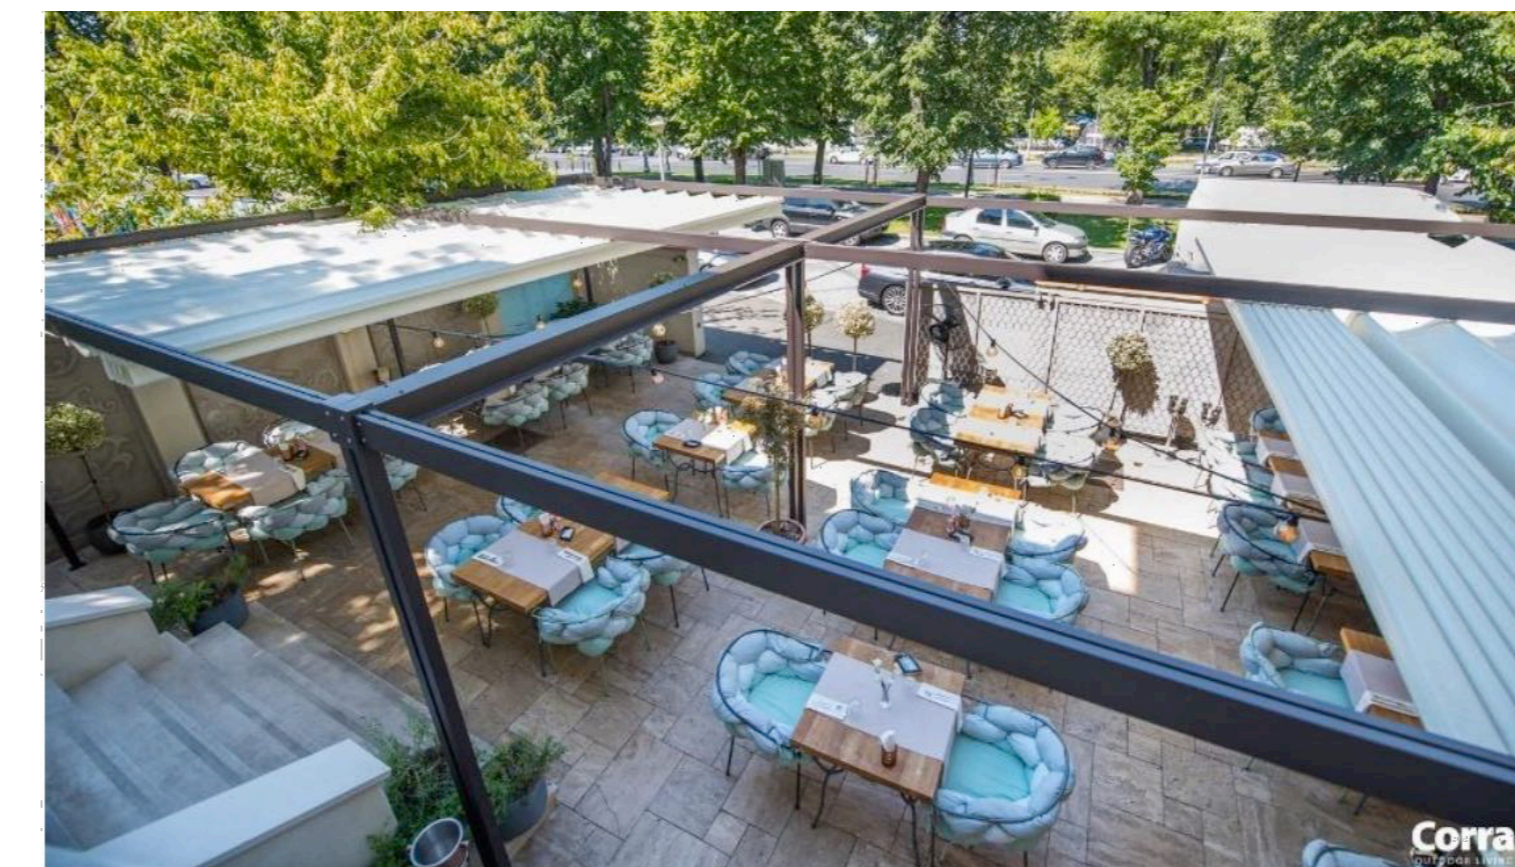

7 PROPOSED - EXTERNAL CANOPY SYSTEM - EXAMPLE PHOTOGRAPH
NTS

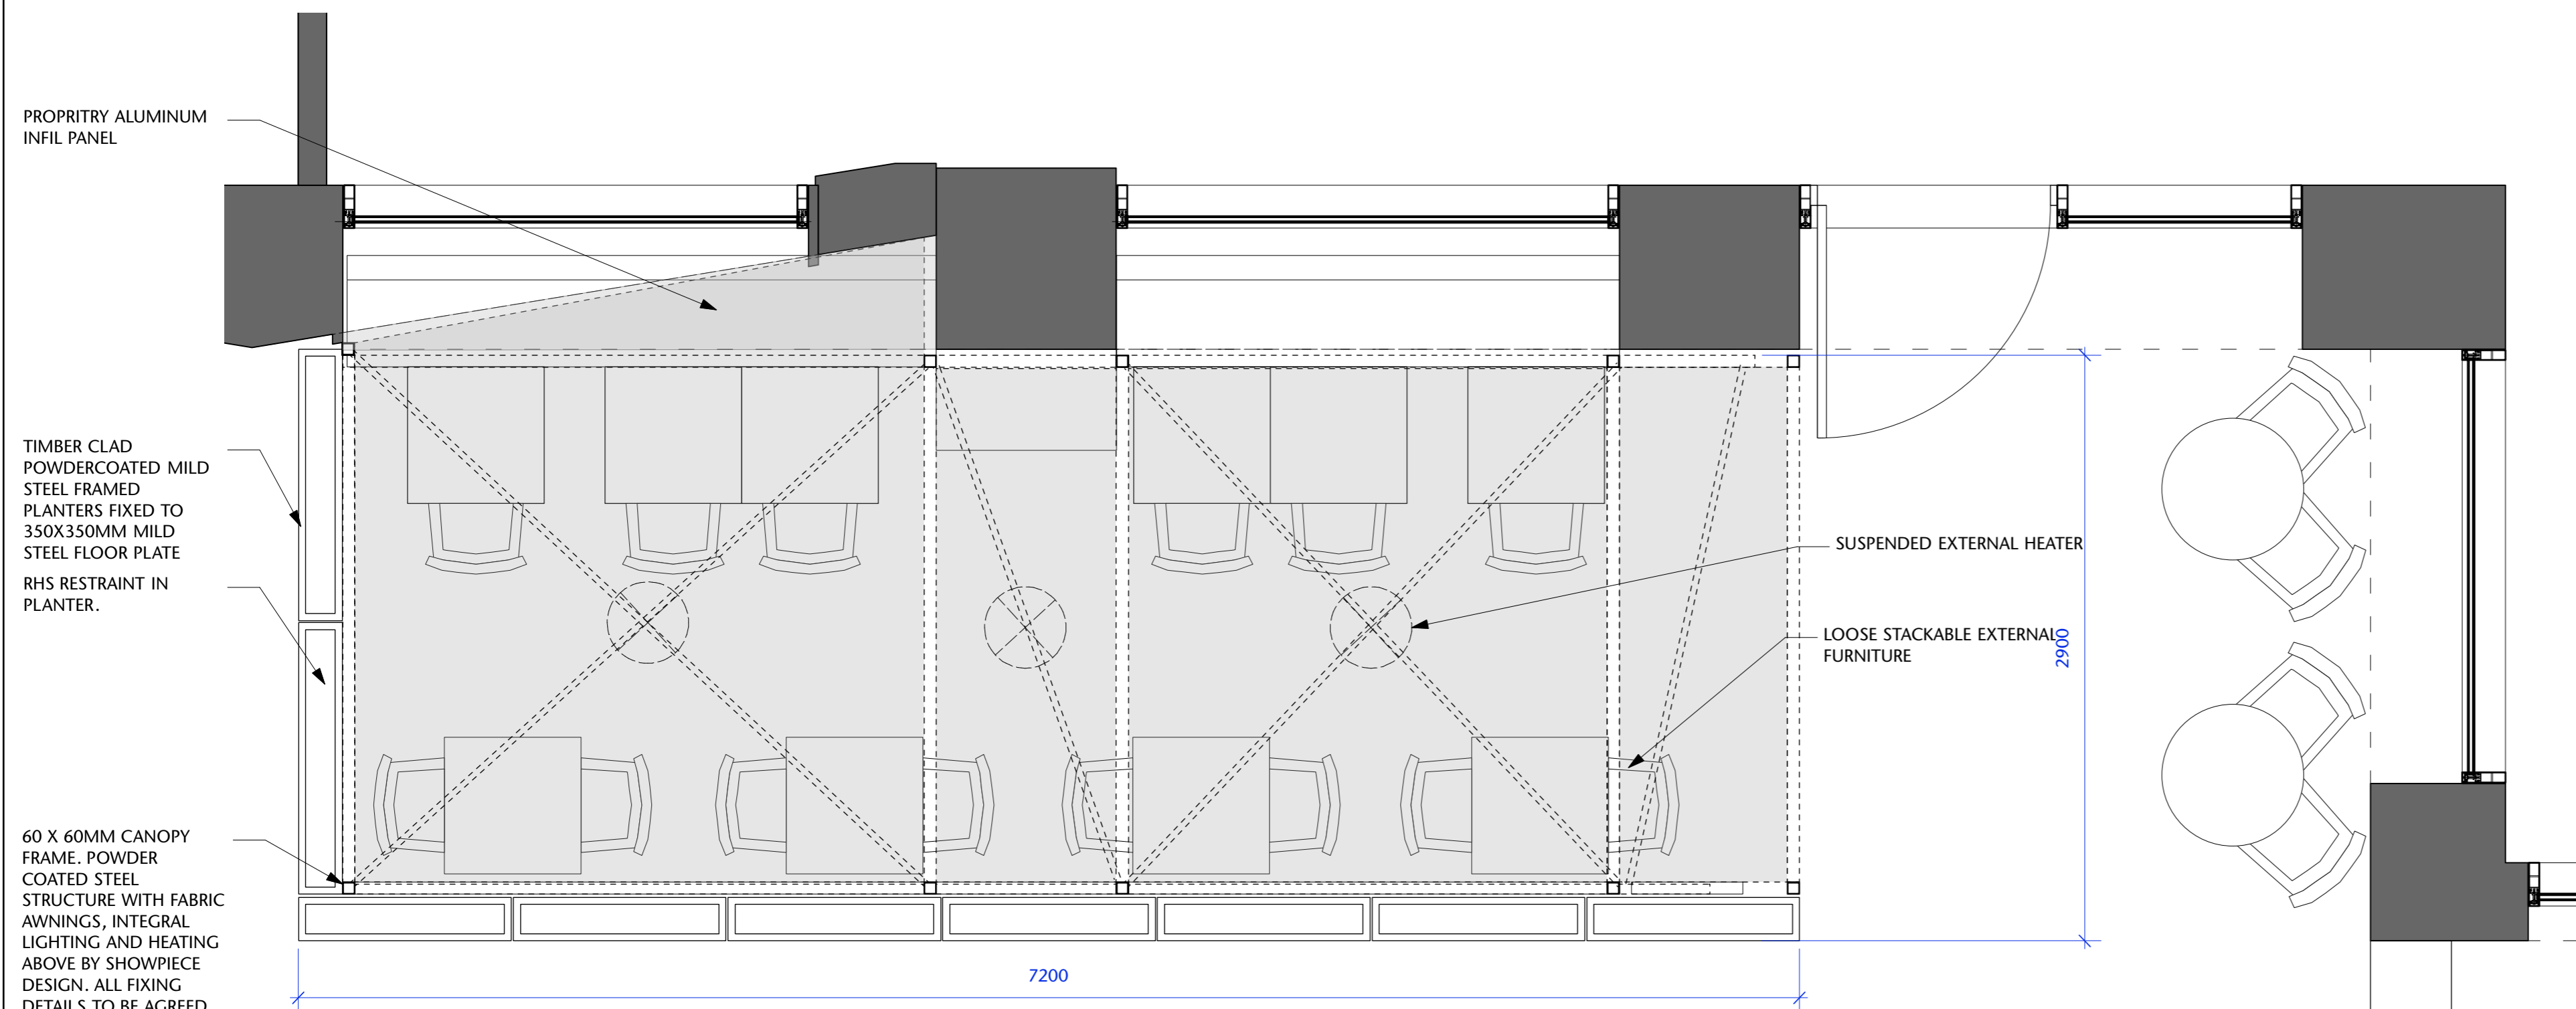

1 EXTERNAL CANOPY PLAN
SCALE: 1:25 @A1 1:50@A3

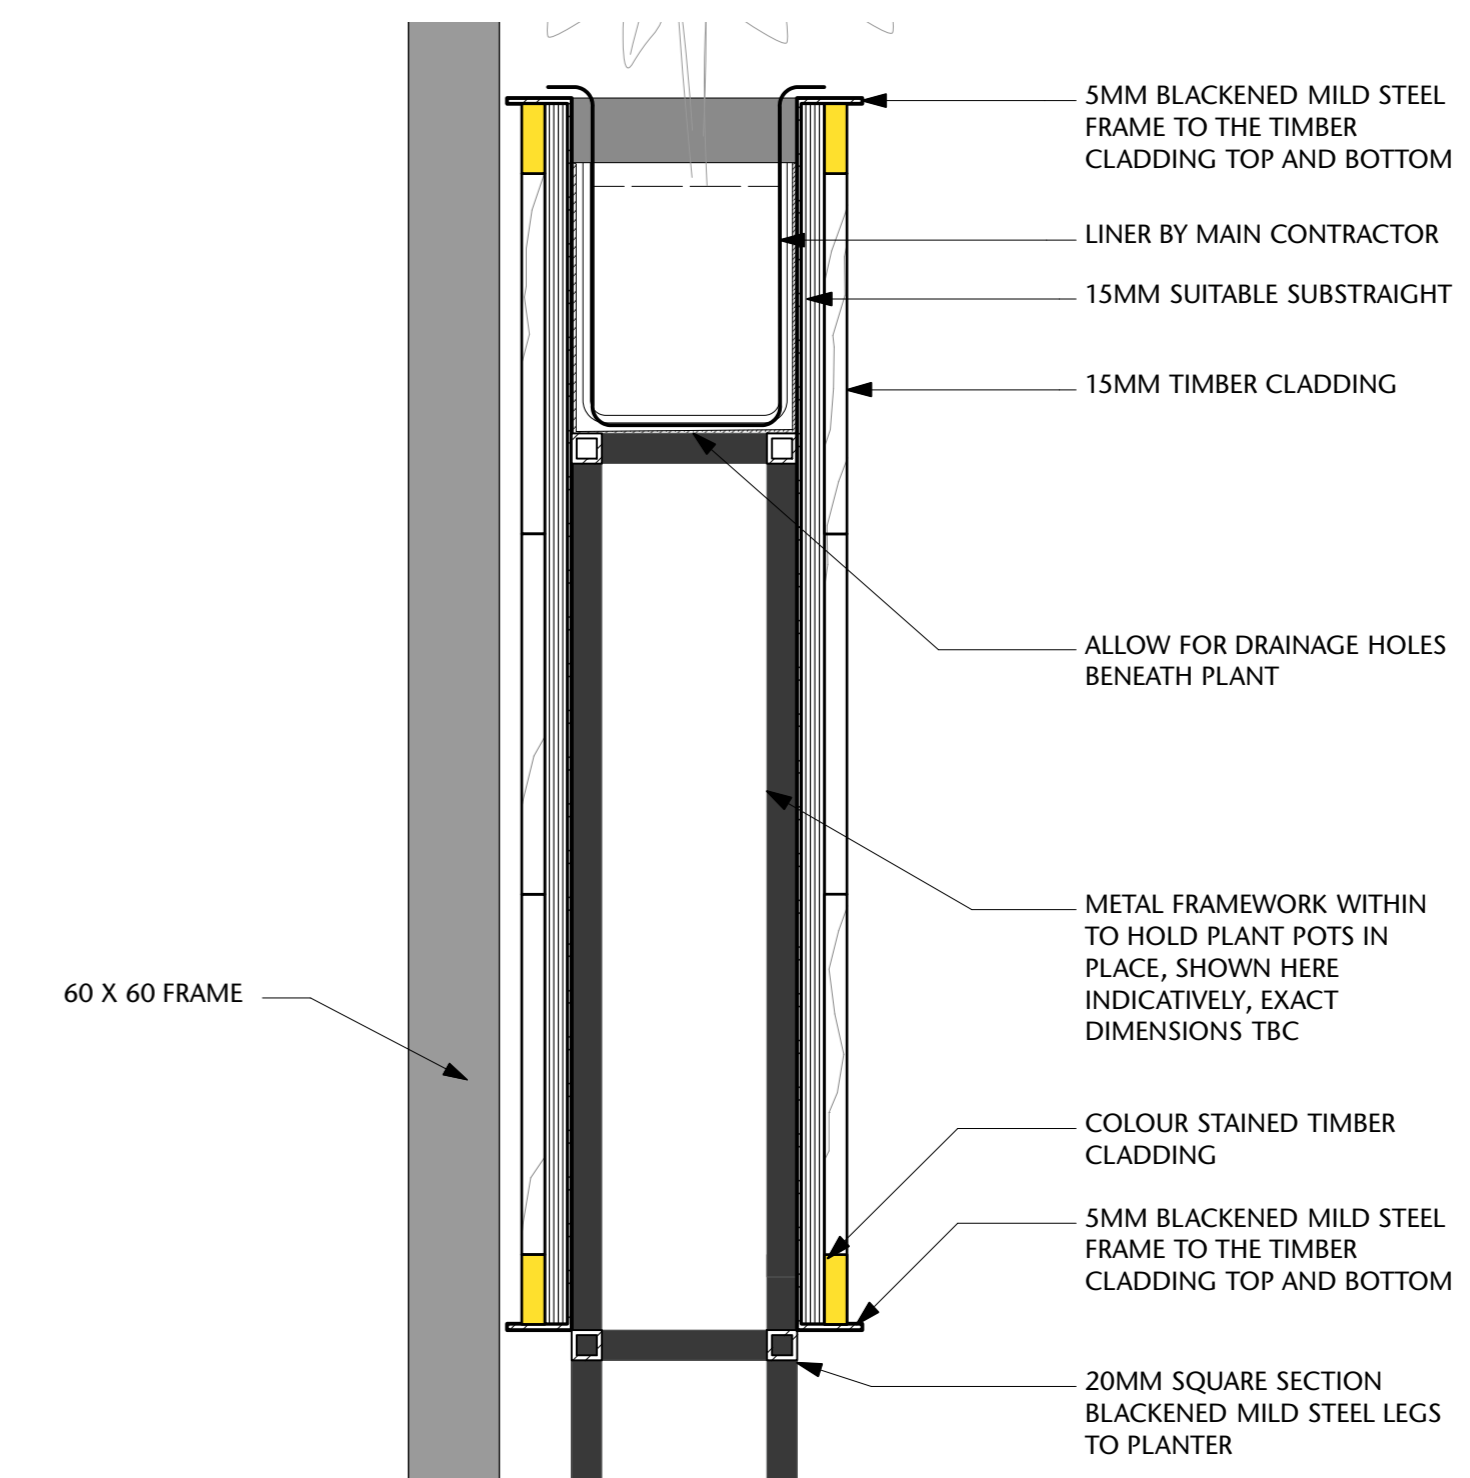

6 WALL / FRAME SECTION
SCALE: 1:5 @A1 1:10@A3

Notes
This drawing should not be scaled. The contractor is to verify all dimensions and conditions on site. This drawing is the property of Fusion and they reserve the copyright. It is issued on the understanding that it will not be copied, reproduced or disclosed in whole or in part to any unauthorised party without written permission from Fusion

A 17.08.21 GENERAL AMENDS - FRAME WORK AMENDS, PLANTER AMENDS, REF. IMAGERY

FUSION
design and architecture

4 Risborough Street London SE1 0HE
Tel: 020 7928 9982 Fax: 020 7928 9994
email: mail@fusiondna.co.uk

Job Name: **TURTLE BAY DURHAM**
Site Address: UNIT R07, THE GATES, DURHAM
Drg Name: **PROPOSED EXTERNAL SEATING CANOPY**
Status: FOR CONSTRUCTION

Drawn by: ANS / GM Checked by: LW / RG
Scale: 1:50 @ A1 / 1:100 @ A3 Date: OCT 2020 / AUG 2021

Job/Drg No: **110.90/306** **A**