




North Elevation

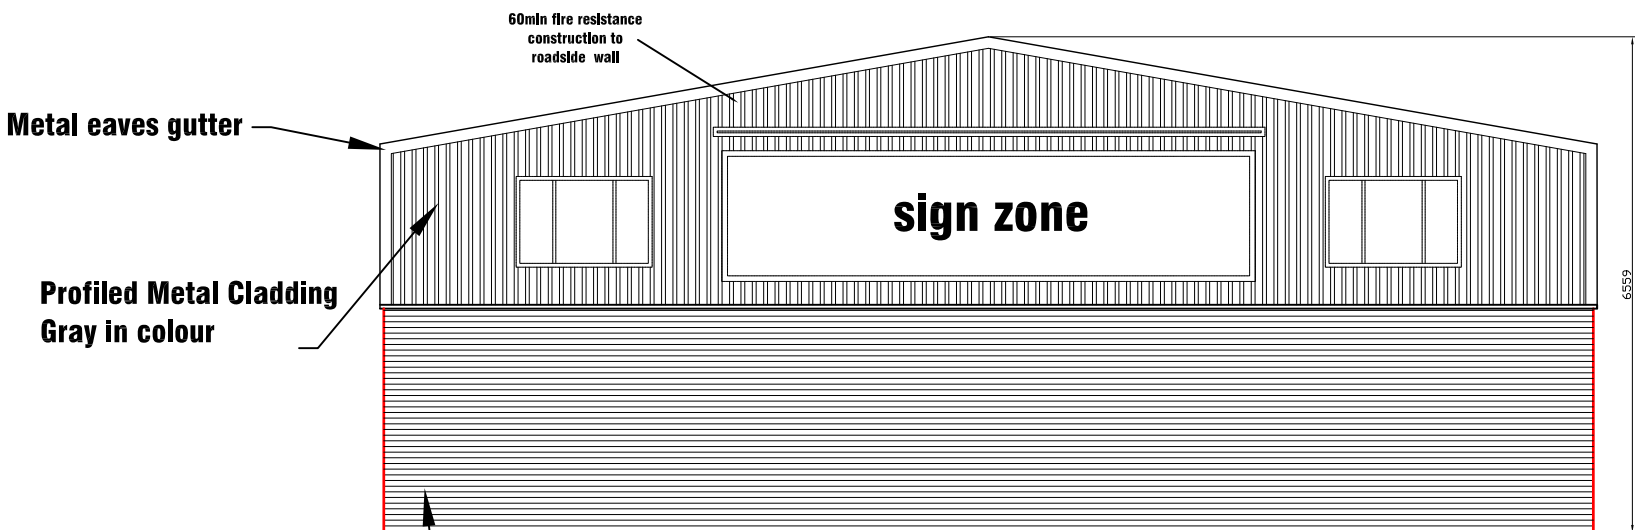

Aldron Road Elevation

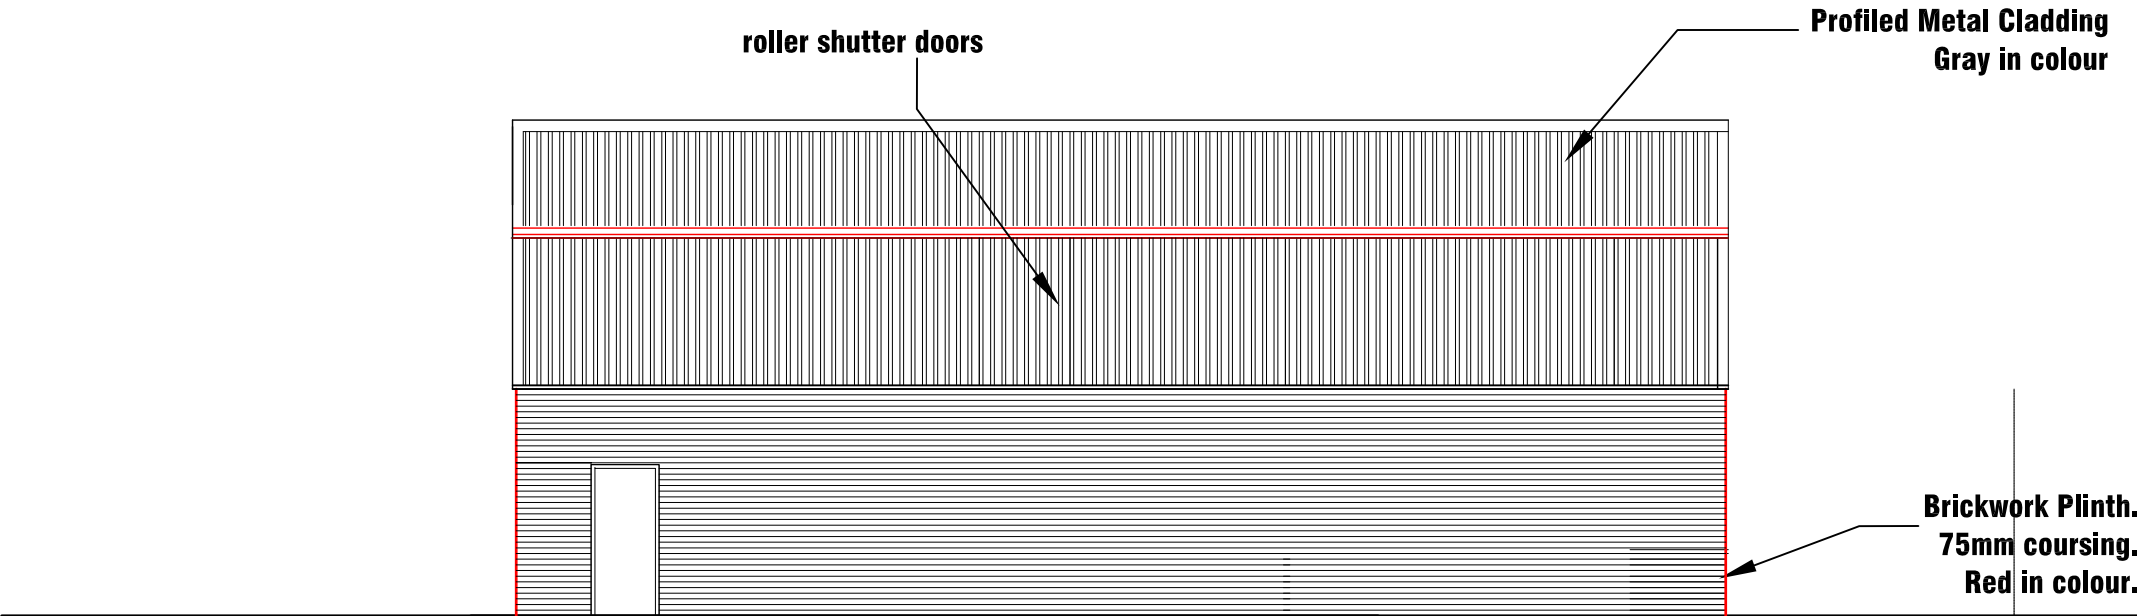

South Elevation

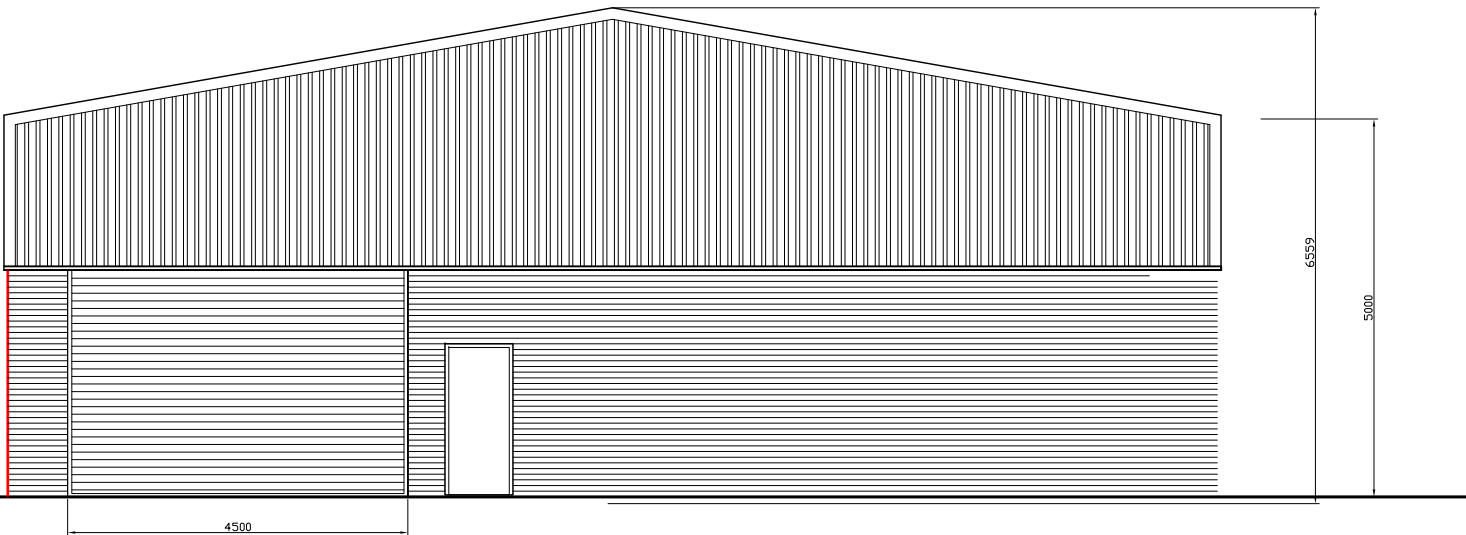

West Elevation

CFM
CONSULTANTS

New Media House, 8 Hardhorn Road, Poulton-Le-Fylde, FY6 7SR

Tel: 01253 891988 Email: roy@cfmconsultants.co.uk

Rev.	description	Date
0		00-00-0000

Proposed Unit
Aldon Road
Pulton-le-Fylde

drawing Existing Elevations			
Job no.	4774	drawn.	RJB
scale	1:100	checked.	RJB
date	09-06-2021	Issue	Planning
Drawing Size	A2	Drawing No	PR/04774/002
		Rev	-

All dimensions are to be checked on site prior to commencing any works. Any discrepancies are to be notified immediately to the surveyor.

This drawing and all the information contained thereon is subject to copyright and must not be reproduced in part or in whole without the written consent of CFM Consultants Ltd. Unauthorised reproduction infringes copyright and may lead to prosecution.