



PROPOSED FRONT ELEVATION




PROPOSED SIDE ELEVATION




PROPOSED REAR ELEVATION




PROPOSED SIDE ELEVATION

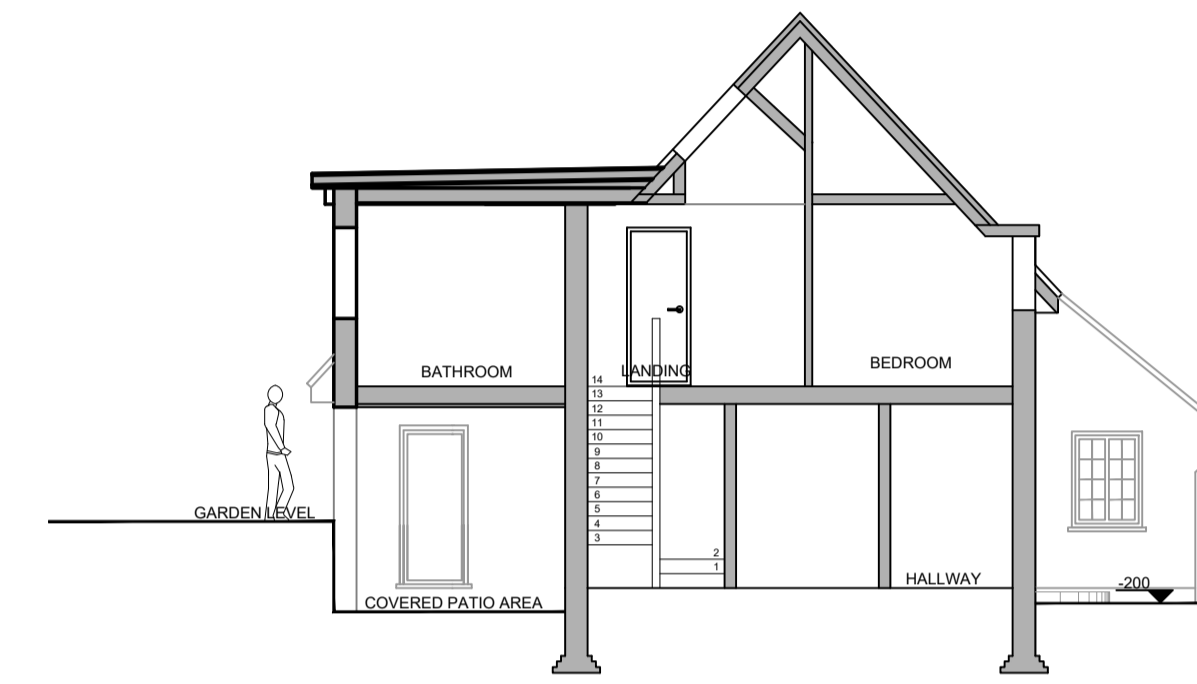


PROPOSED CROSS SECTION

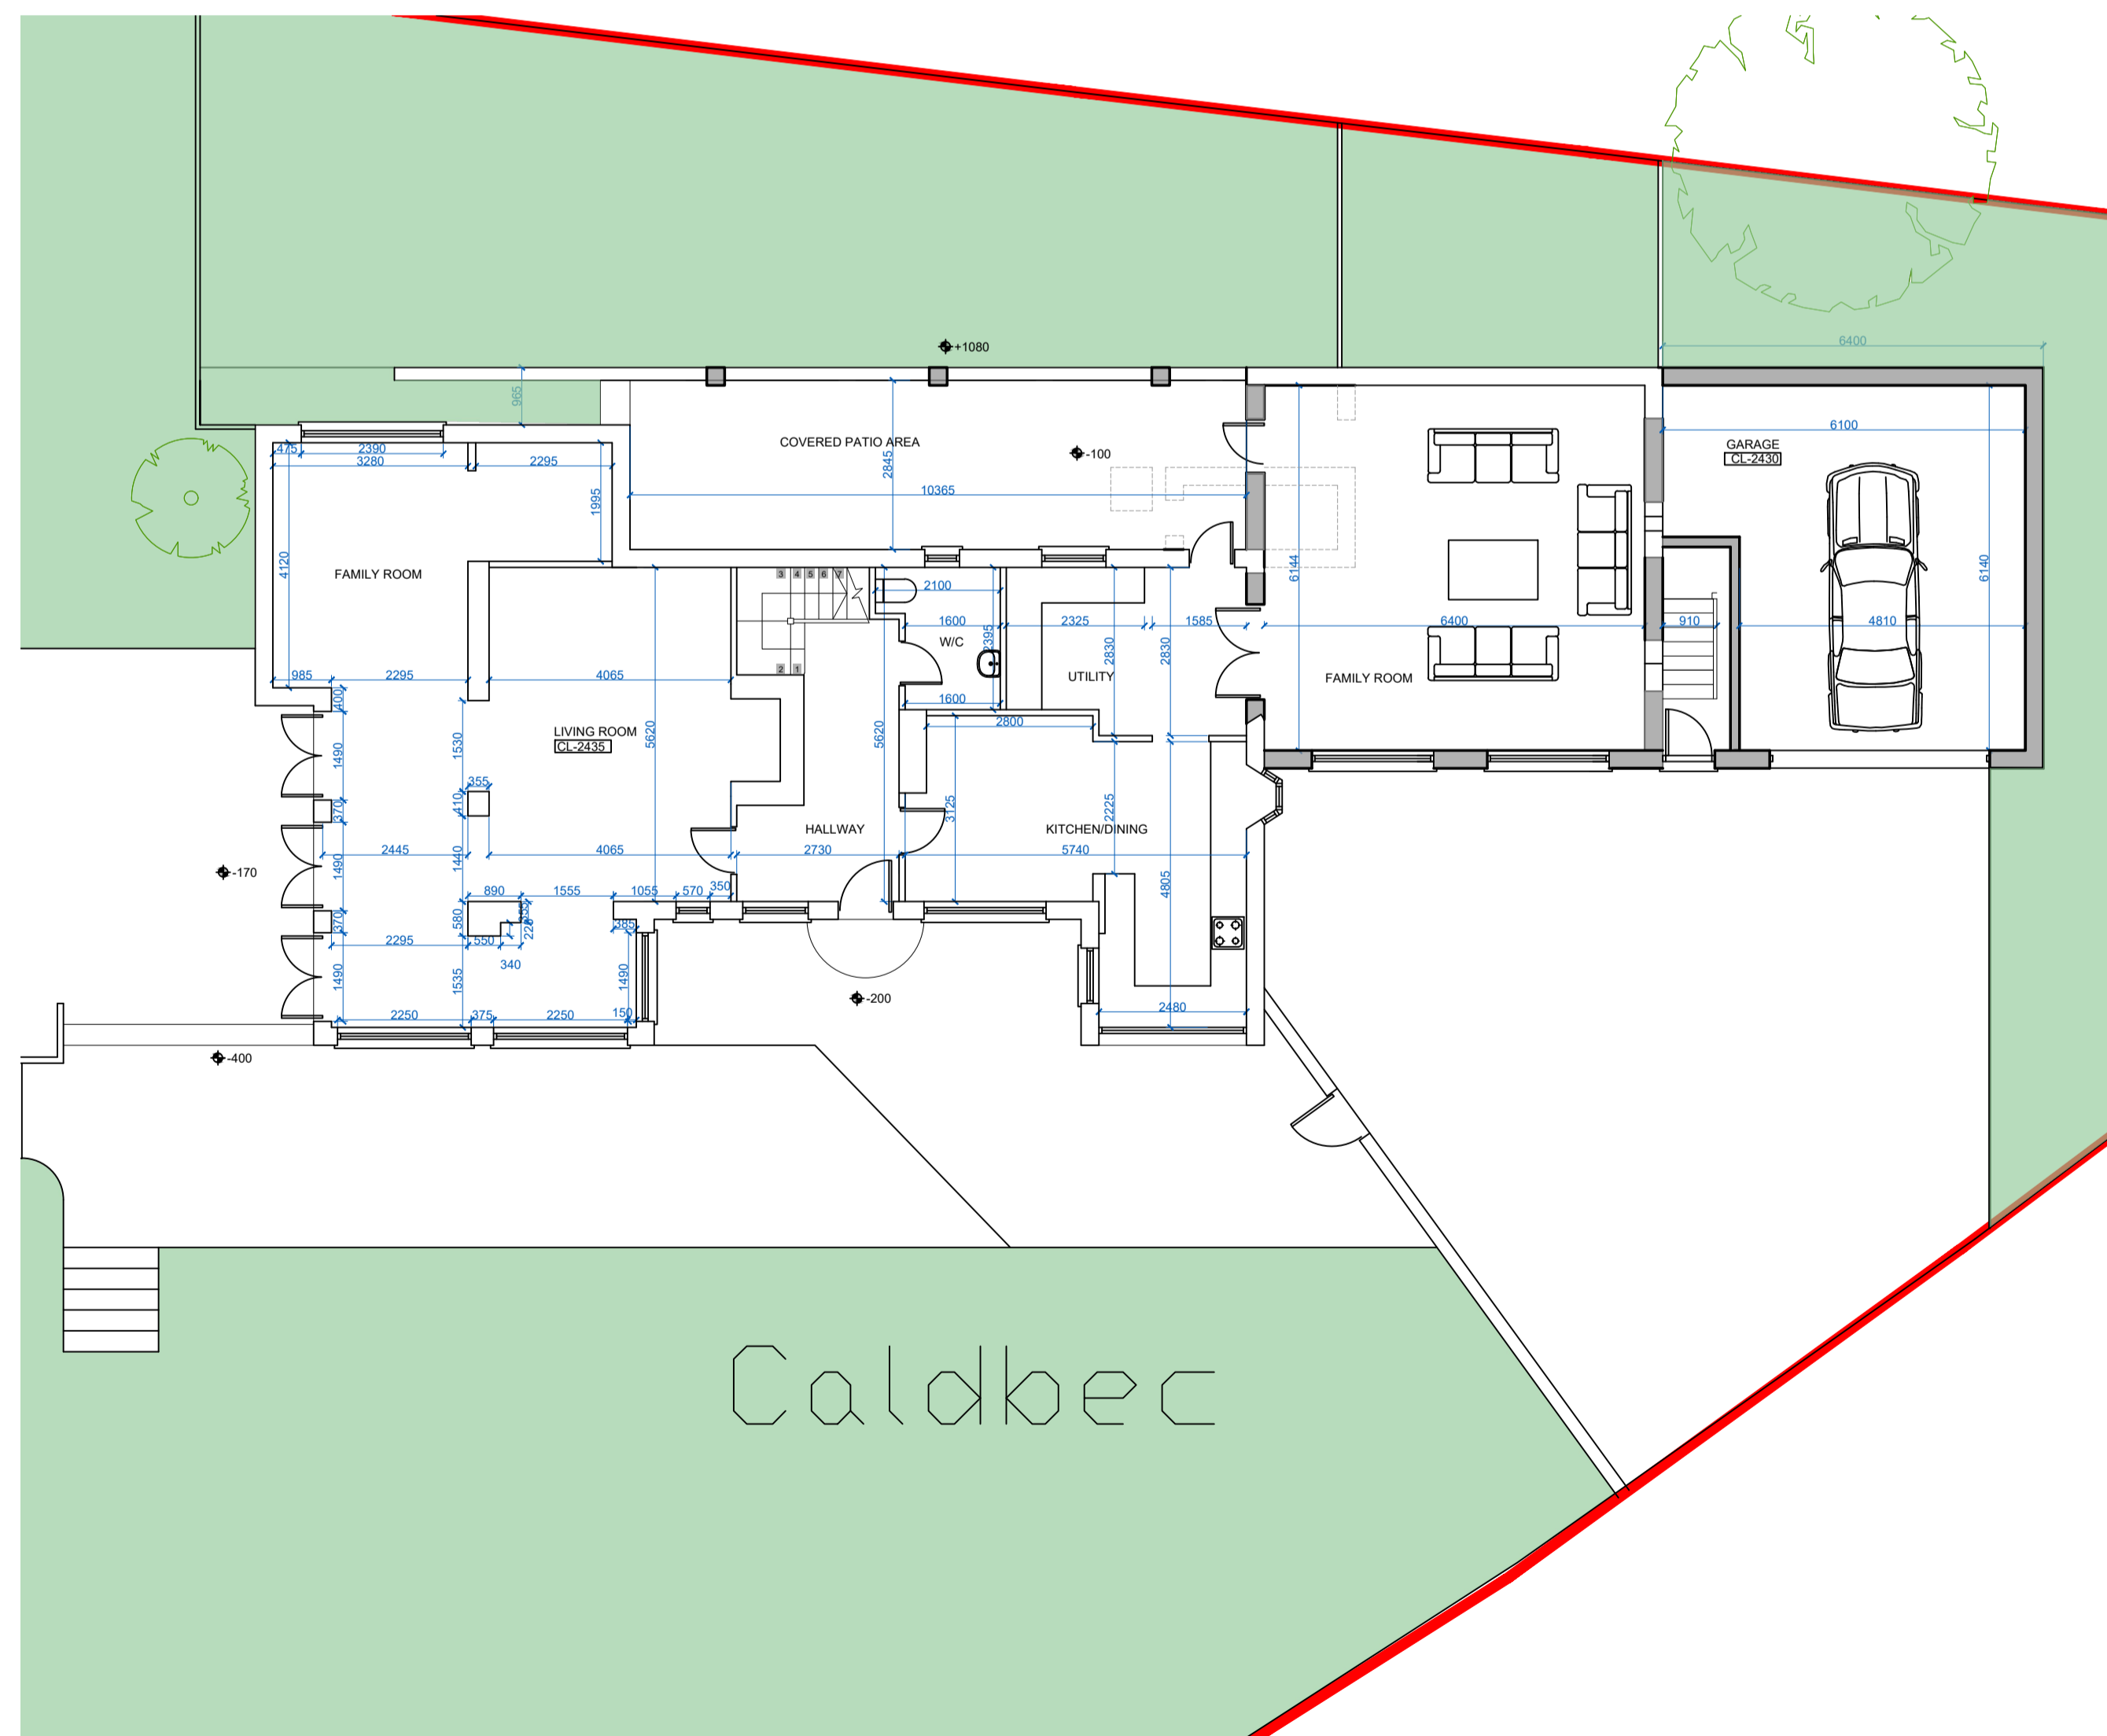

PROPOSED GROUND FLOOR PLAN

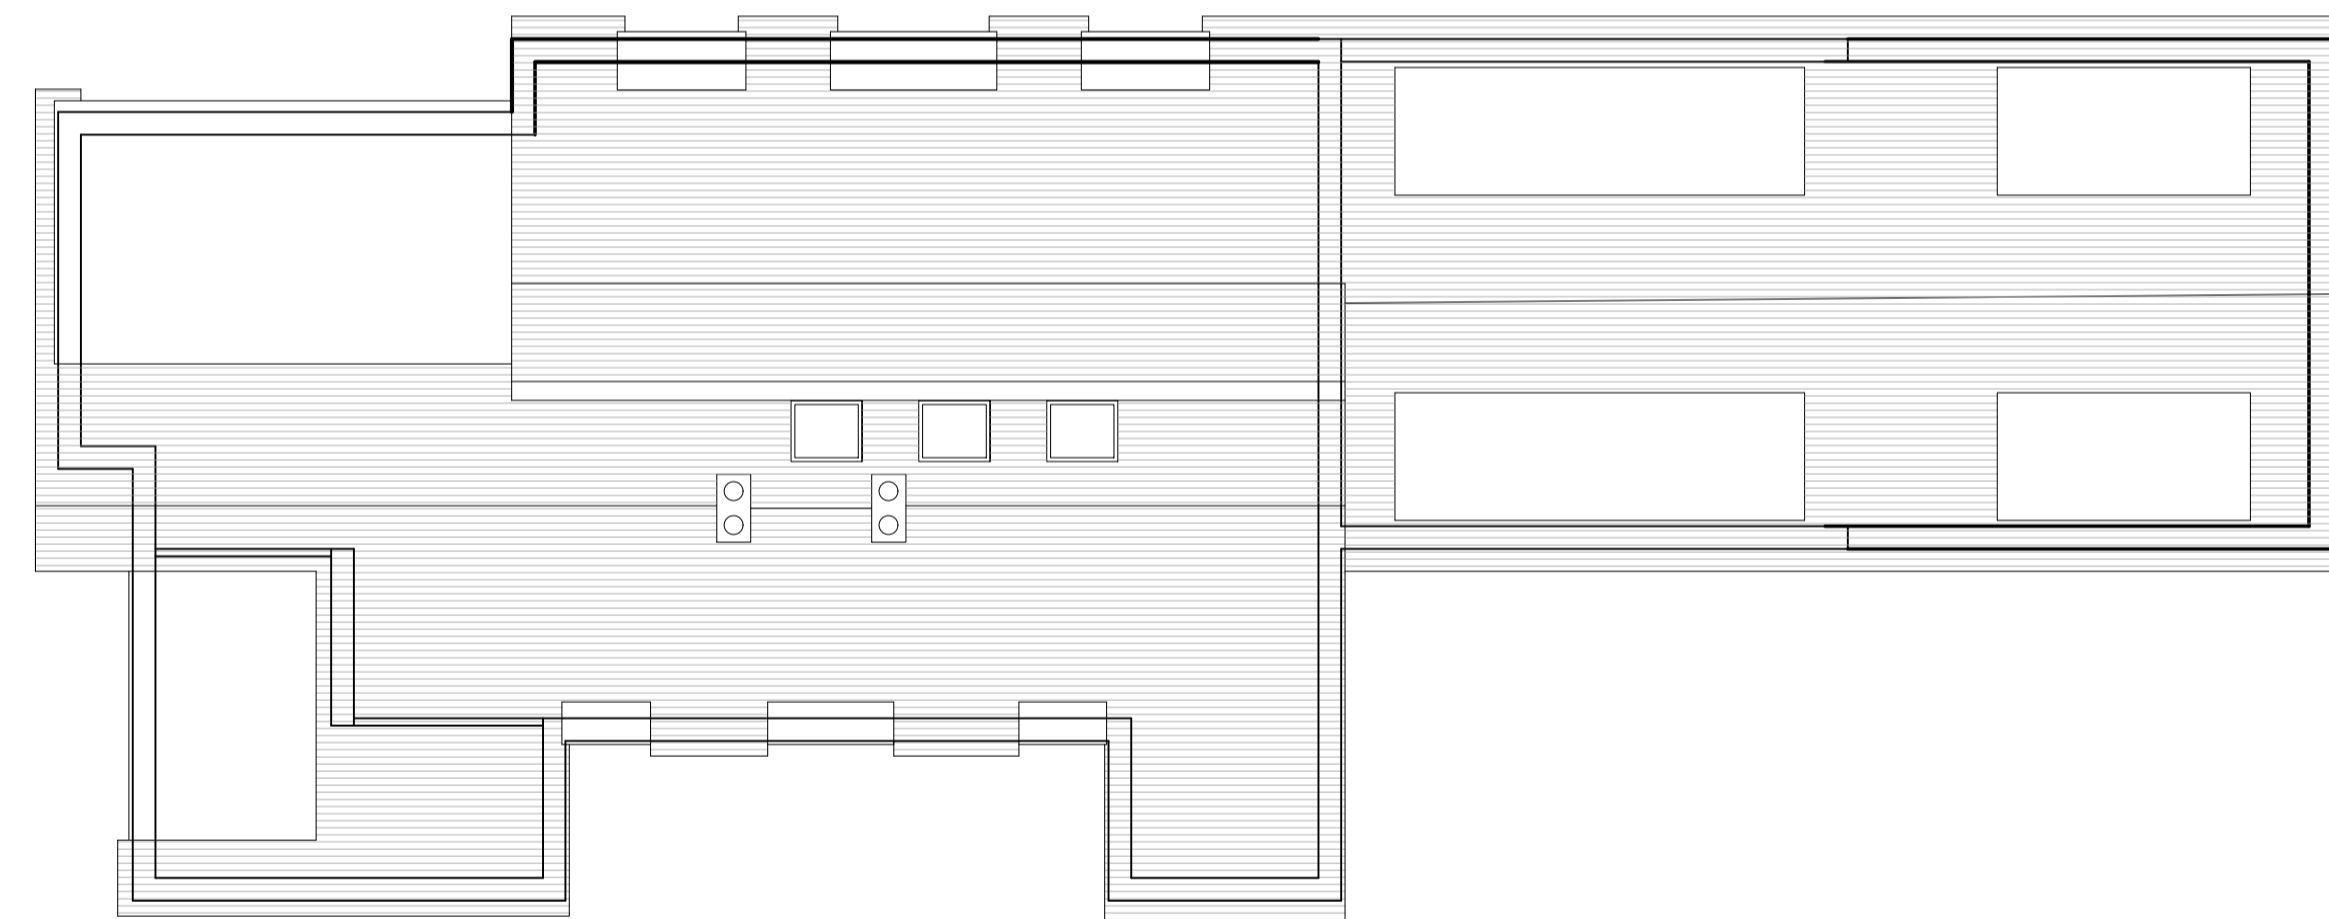


PROPOSED ROOF PLAN

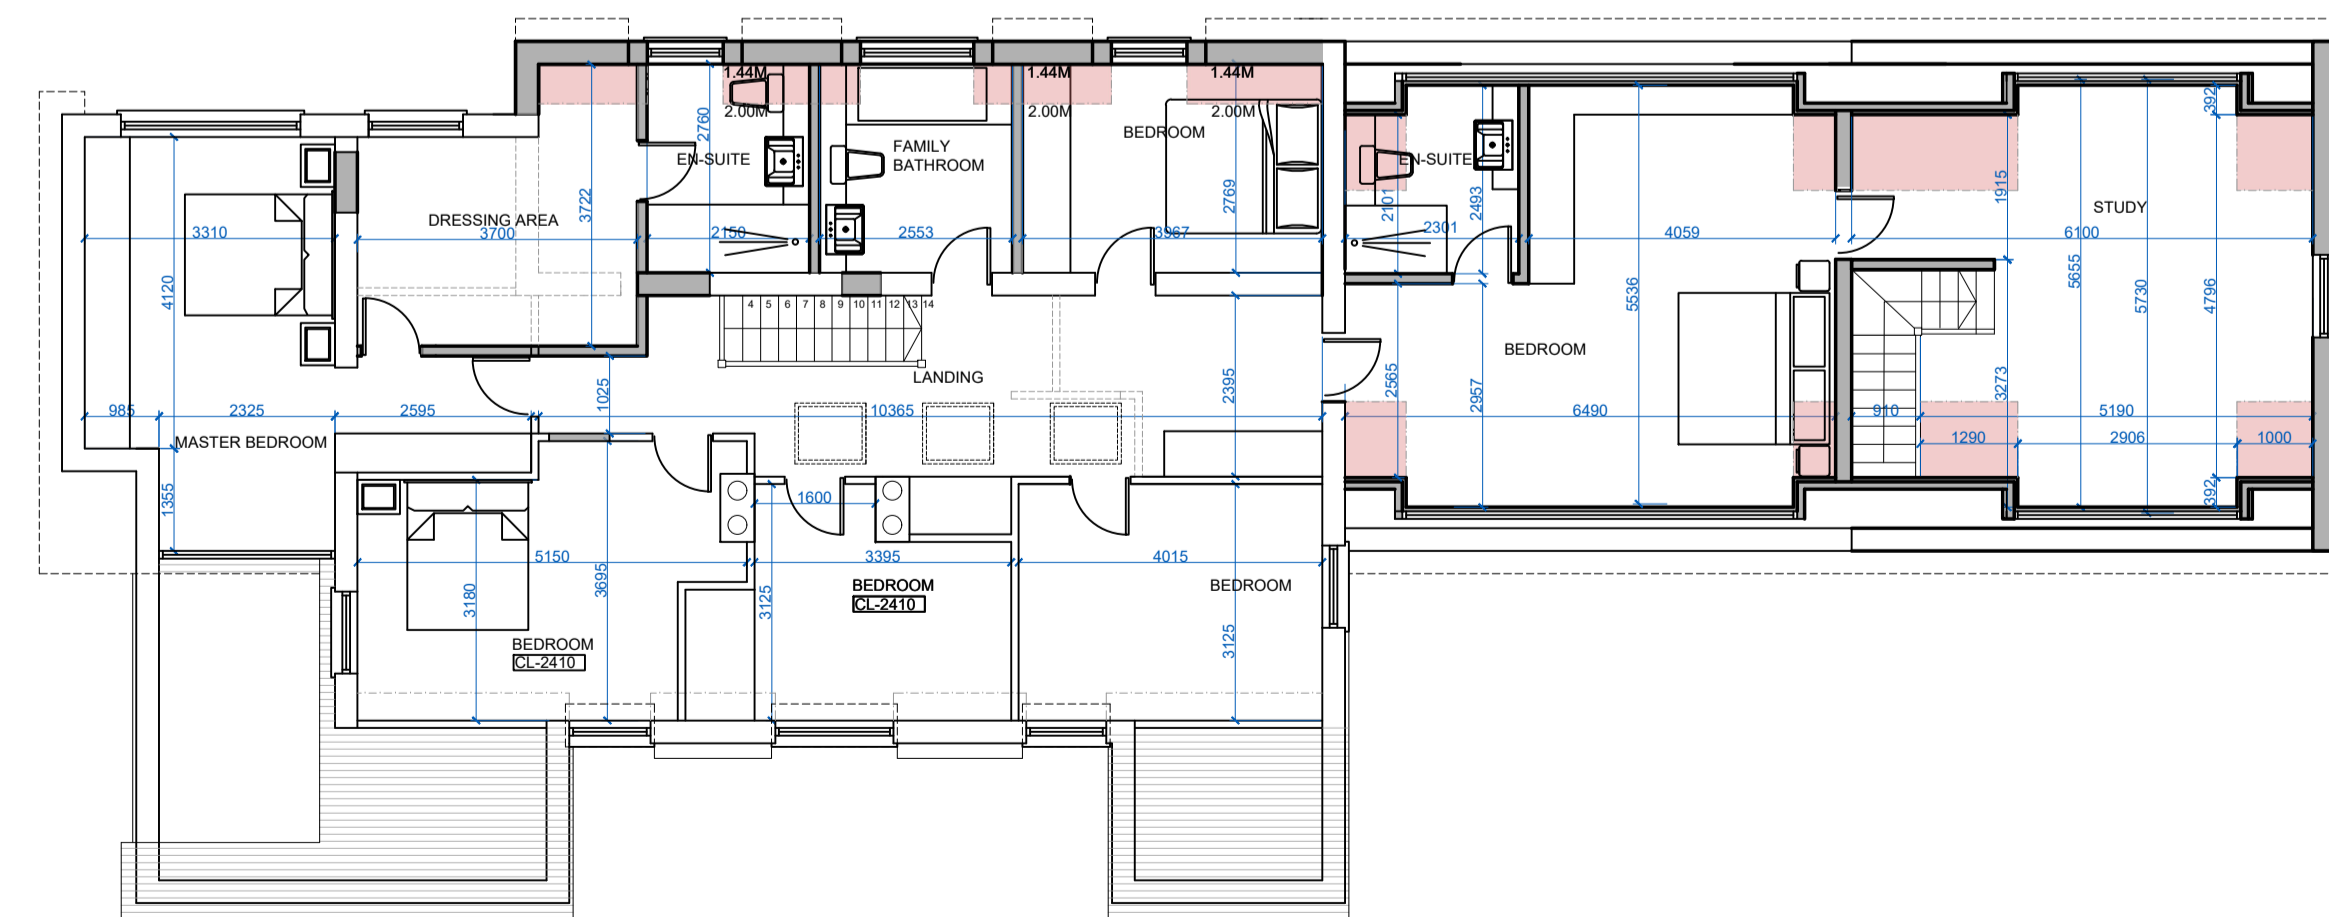

PROPOSED FIRST FLOOR PLAN

REVISIONS:

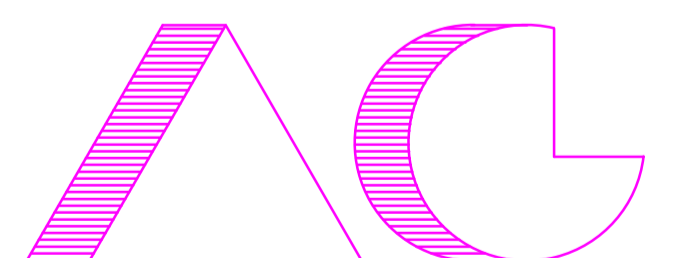

ARCHITECTS AND CHARTERED SURVEYORS

PROJECT:  
CALDBEC  
TROUT STREAM WAY  
LOUDWATER  
WD3 4JN  
TITLE:  
EXISTING FLOOR PLANS AND  
ELEVATIONS  
**FOR CLIENT DISCUSSION ONLY**

SCALE: 1:100@A1

DATE: 26.07.21

3402 PPL6 B