





EXISTING FRONT ELEVATION



EXISTING SIDE ELEVATION

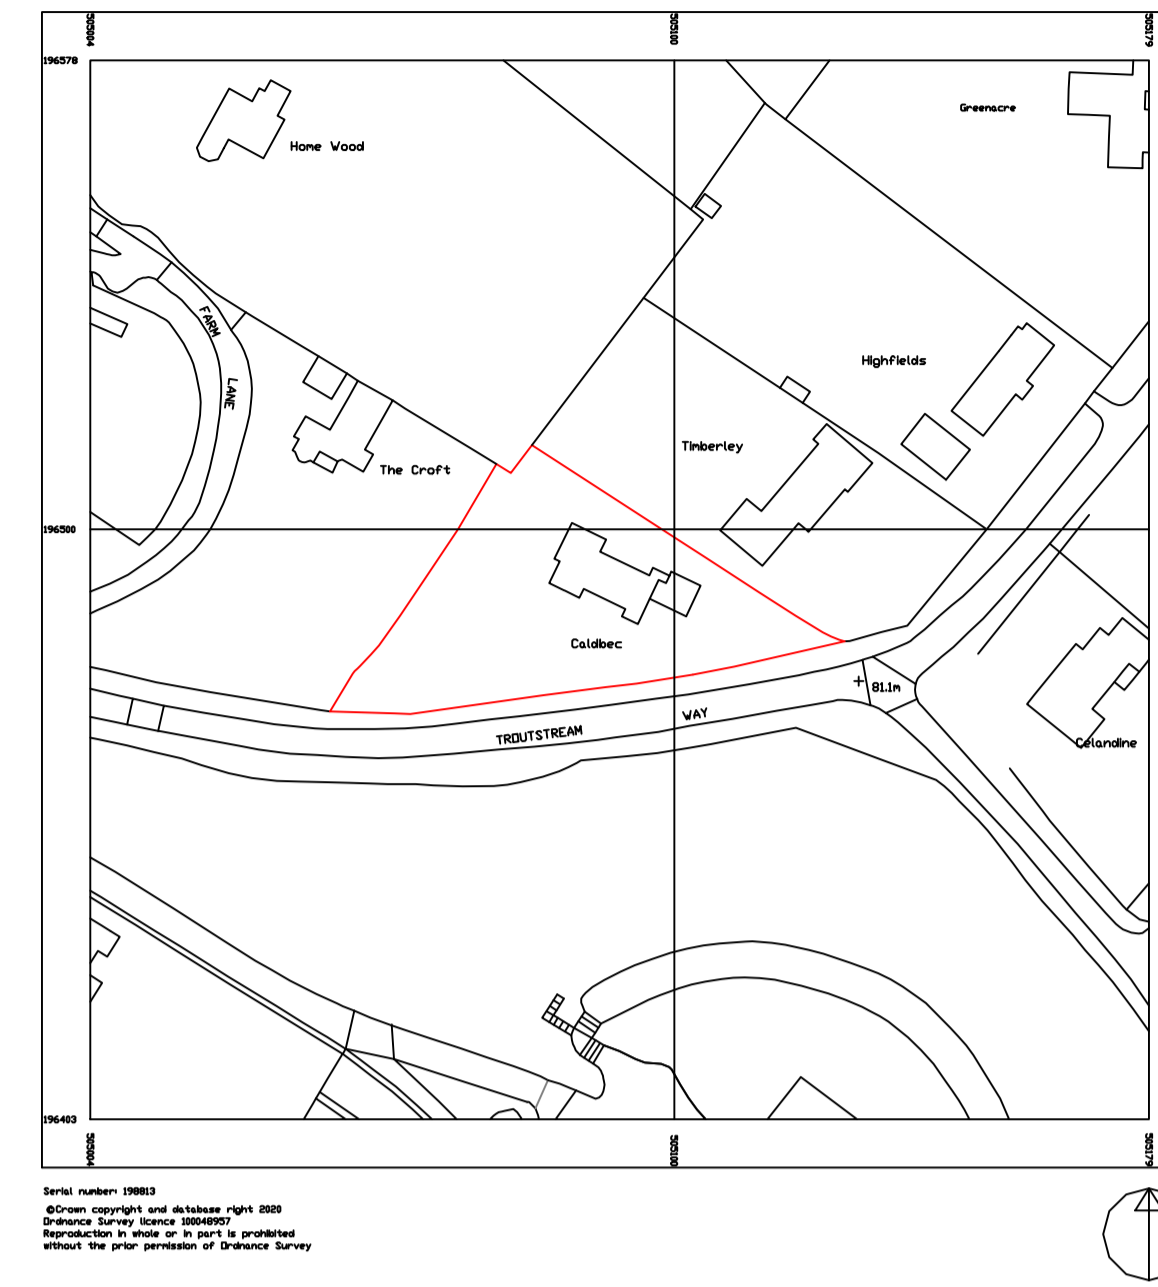


LOCATION PLAN
SCALE 1:1250

 


EXISTING REAR ELEVATION




EXISTING SIDE ELEVATION

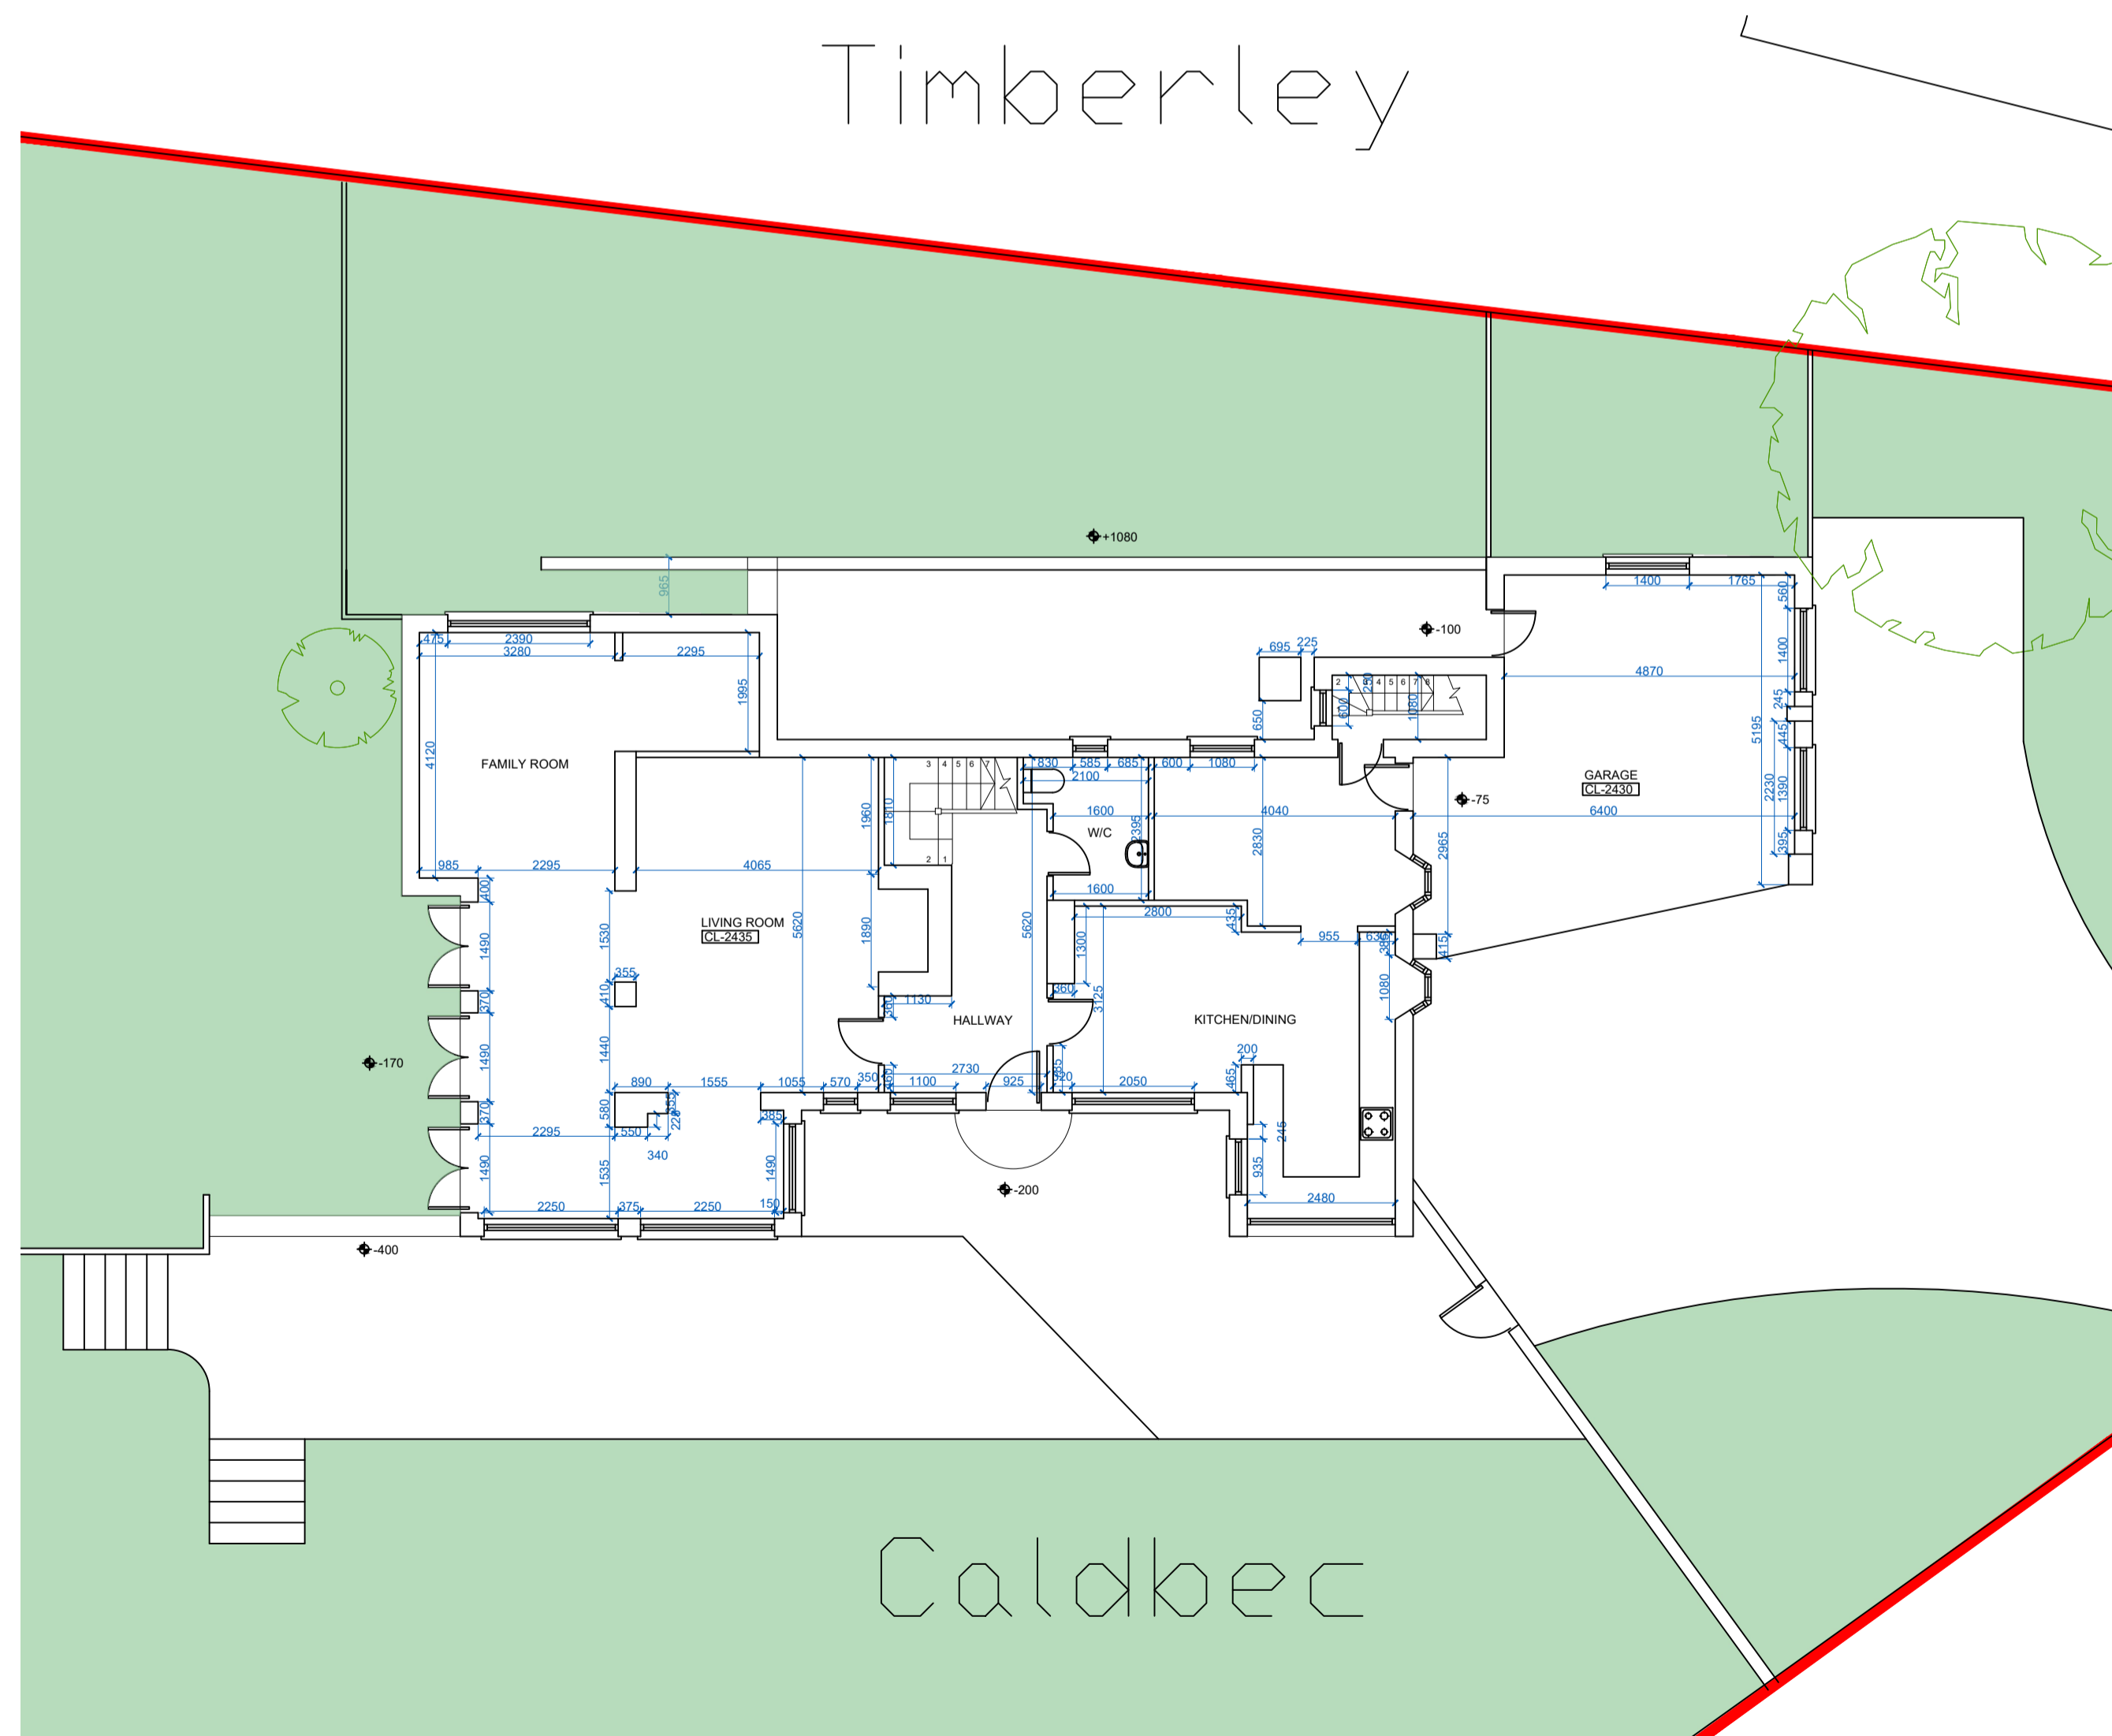

EXISTING GROUND FLOOR PLAN

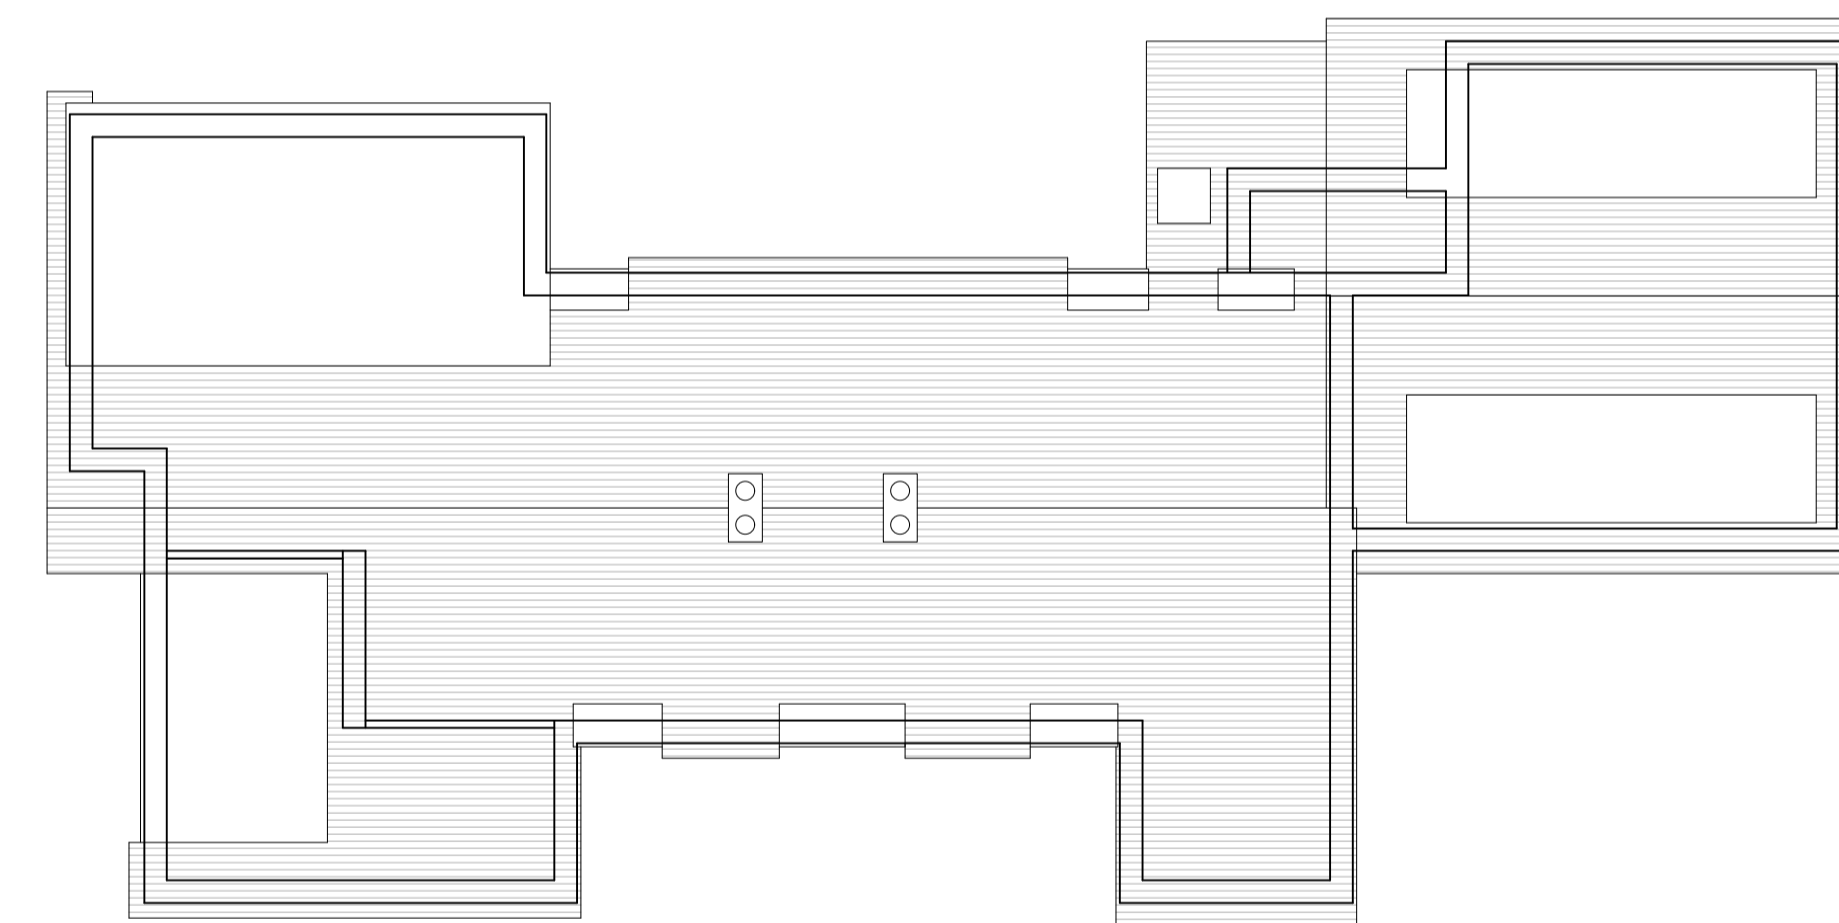

EXISTING ROOF PLAN

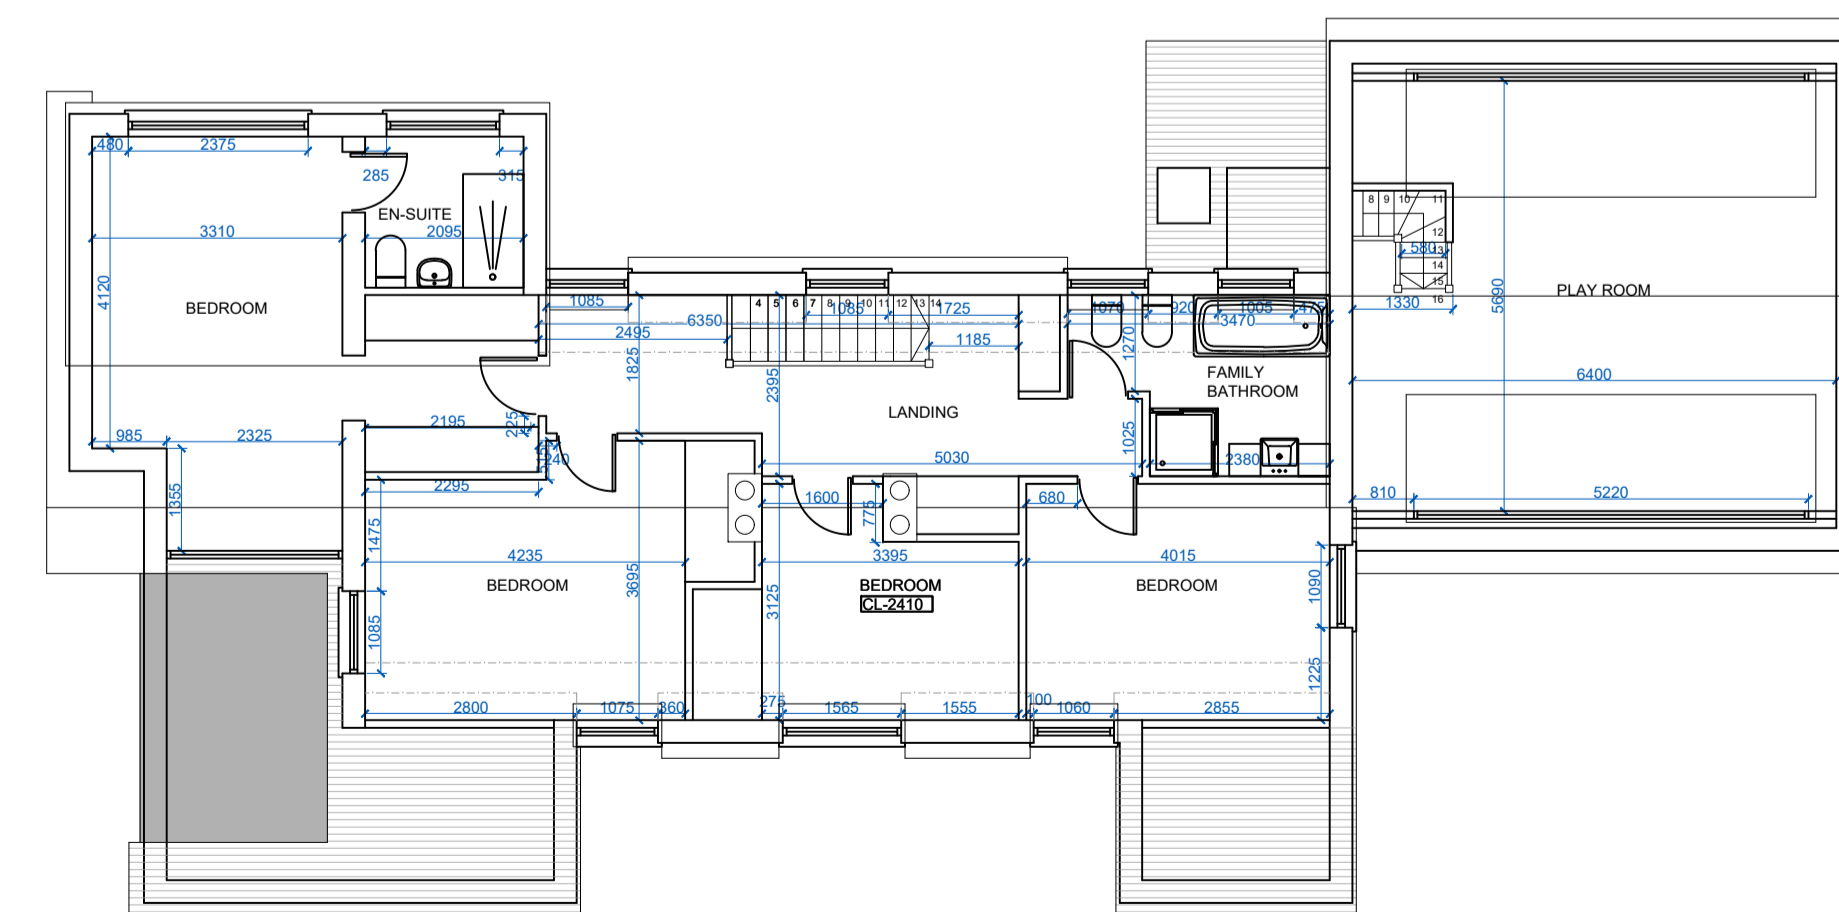

EXISTING FIRST FLOOR PLAN

REVISIONS:



ARCHITECTS AND CHARTERED SURVEYORS

PROJECT:
CALDBEC
TROUT STREAM WAY
LOUDWATER
WD3 4JN
TITLE:
EXISTING FLOOR PLANS AND
ELEVATIONS
FOR PRE-PLANNING ONLY

SCALE: 1:100@A1
DATE: 26.04.2021

3402 PPL1